



NUGA SEWER CONCEPTUAL PLAN

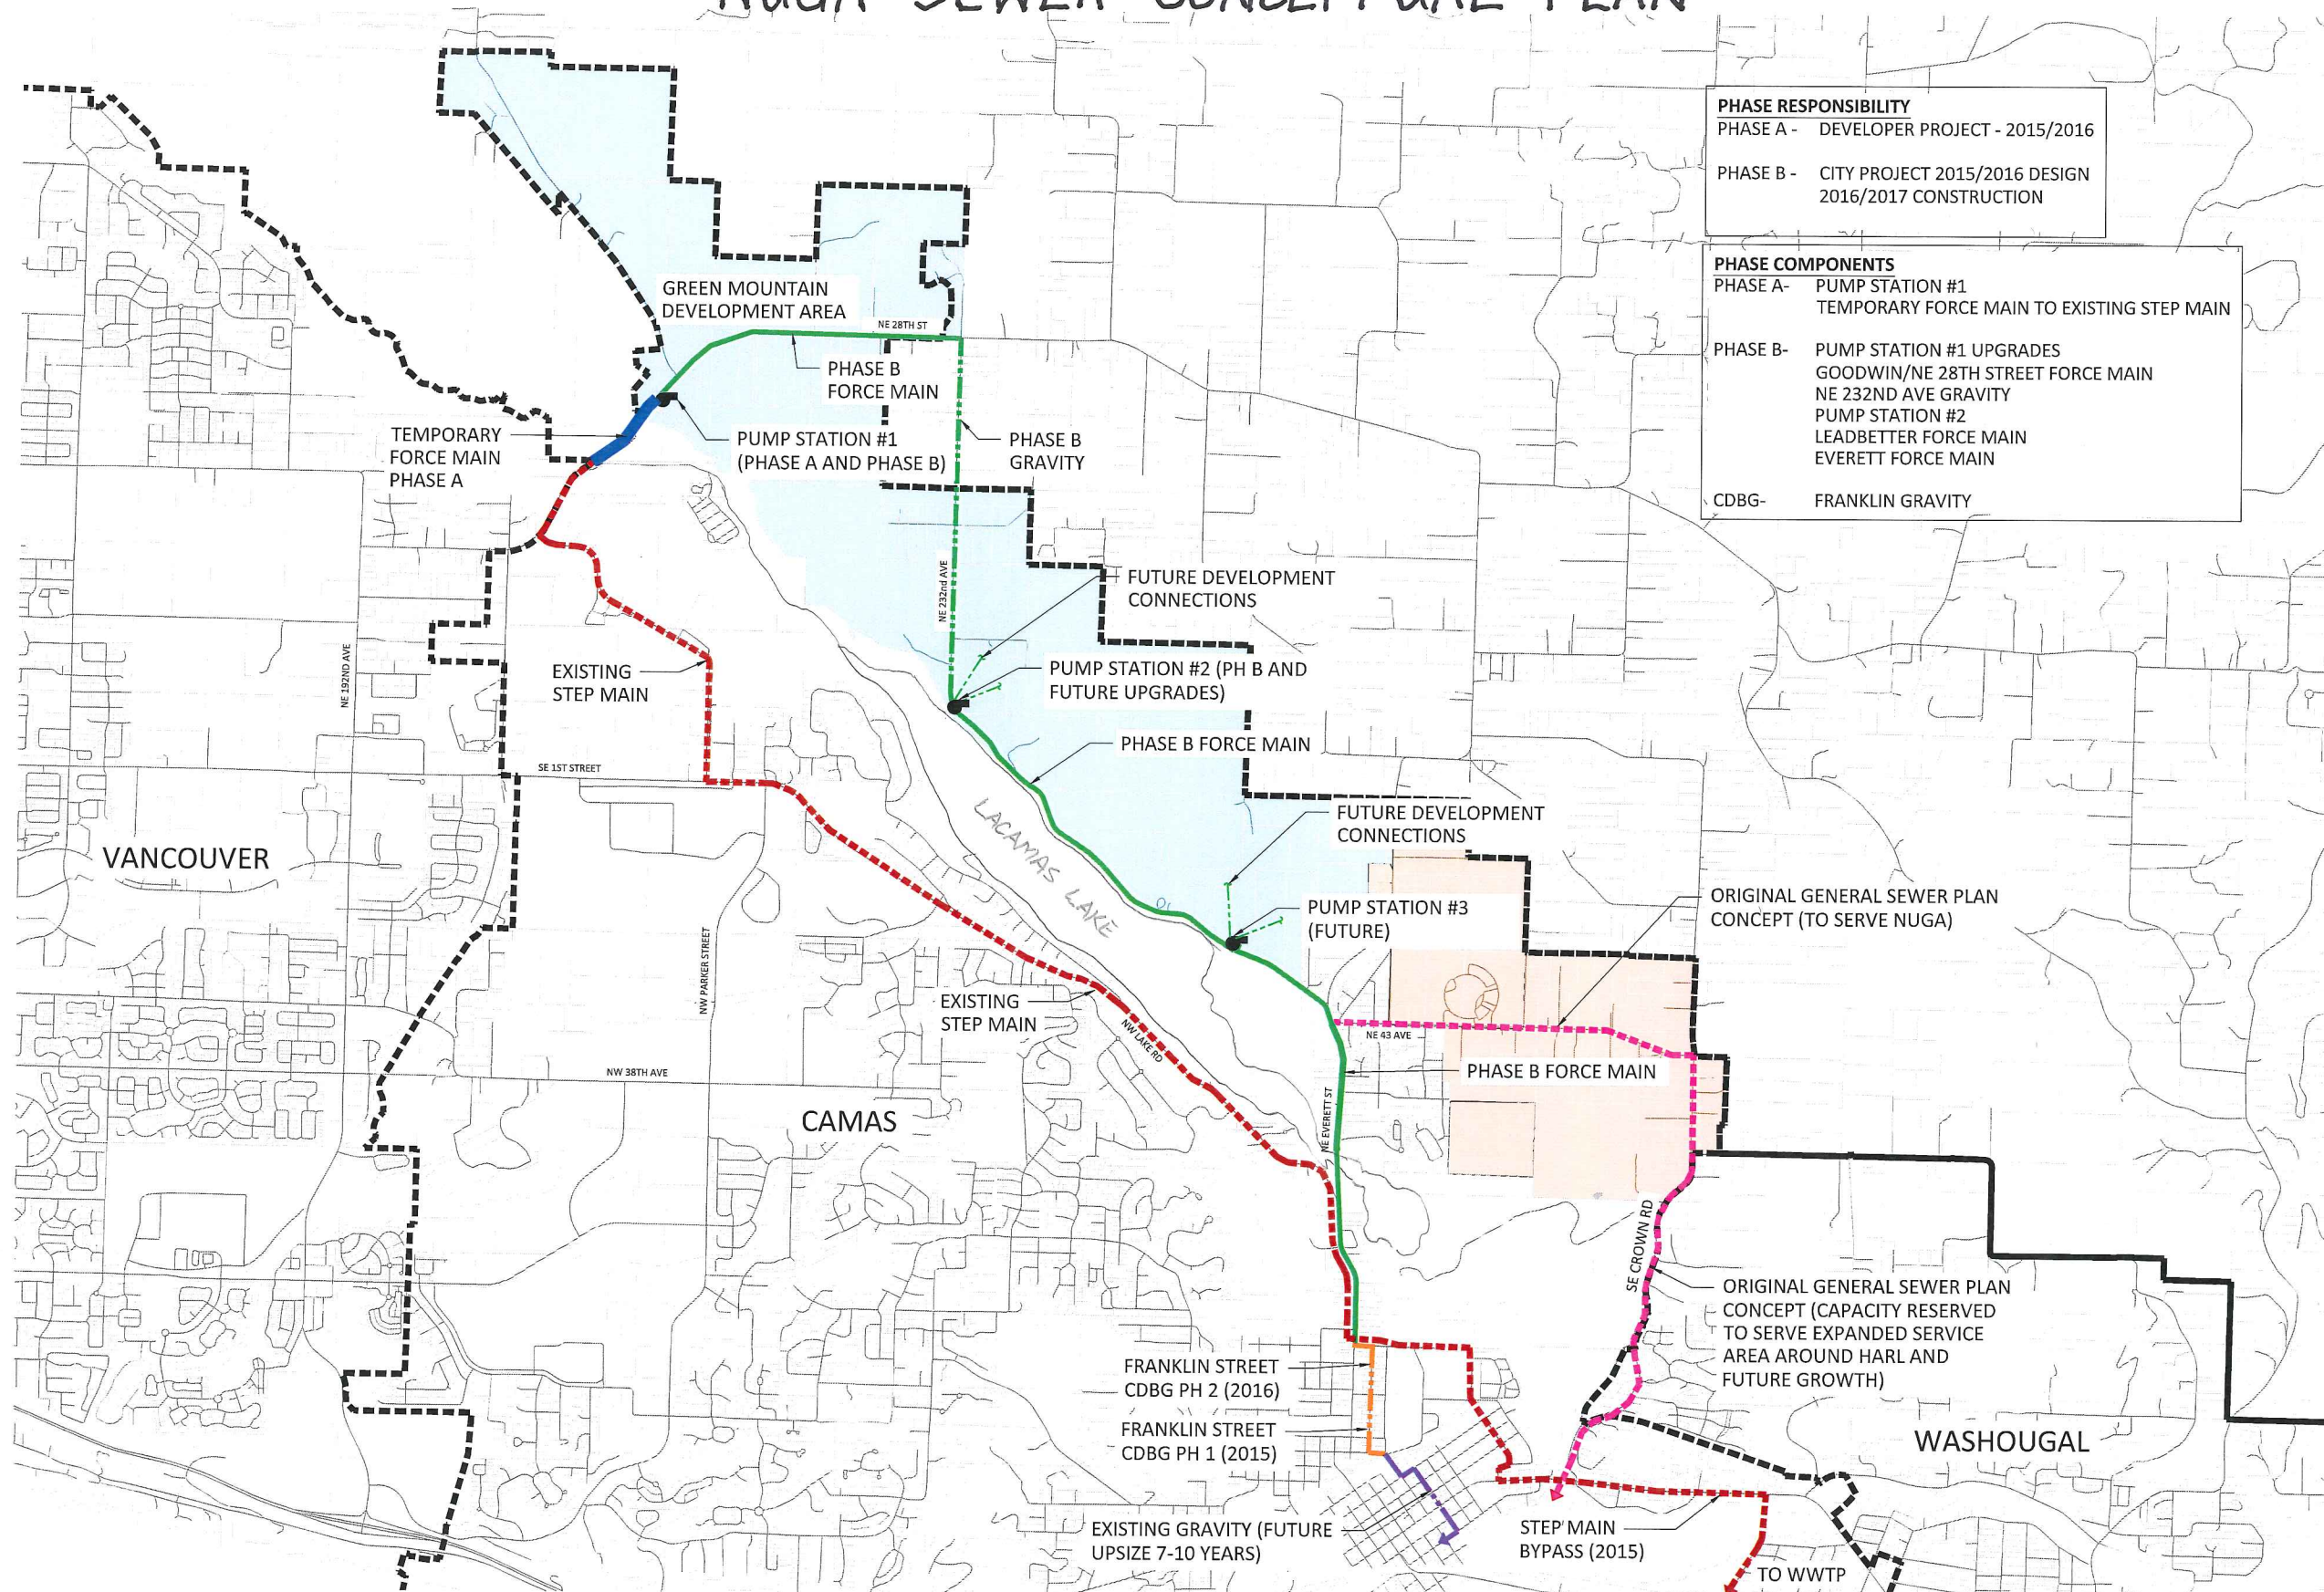

LEGEND

- URBAN GROWTH BOUNDARY
- PUMP STATION
- BASIN I-IV
- BASIN V-VI
- PHASE A IMPROVEMENTS
- PHASE B IMPROVEMENTS
- CDBG IMPROVEMENTS
- FUTURE IMPROVEMENTS
- EXISTING STEP MAIN
- ORIGINAL CONCEPT

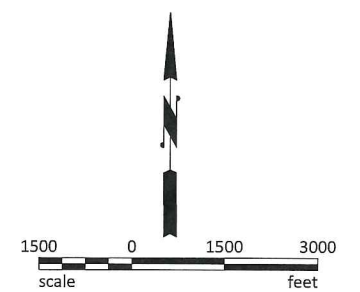

DRAFT NUGA

Camas, WA | Sewer Plan | May 5, 2015