




GREEN MOUNTAIN
DEVELOPMENT STANDARDS & PHASING PLAN

CAMAS, WASHINGTON
GREEN MOUNTAIN LAND, LLC.

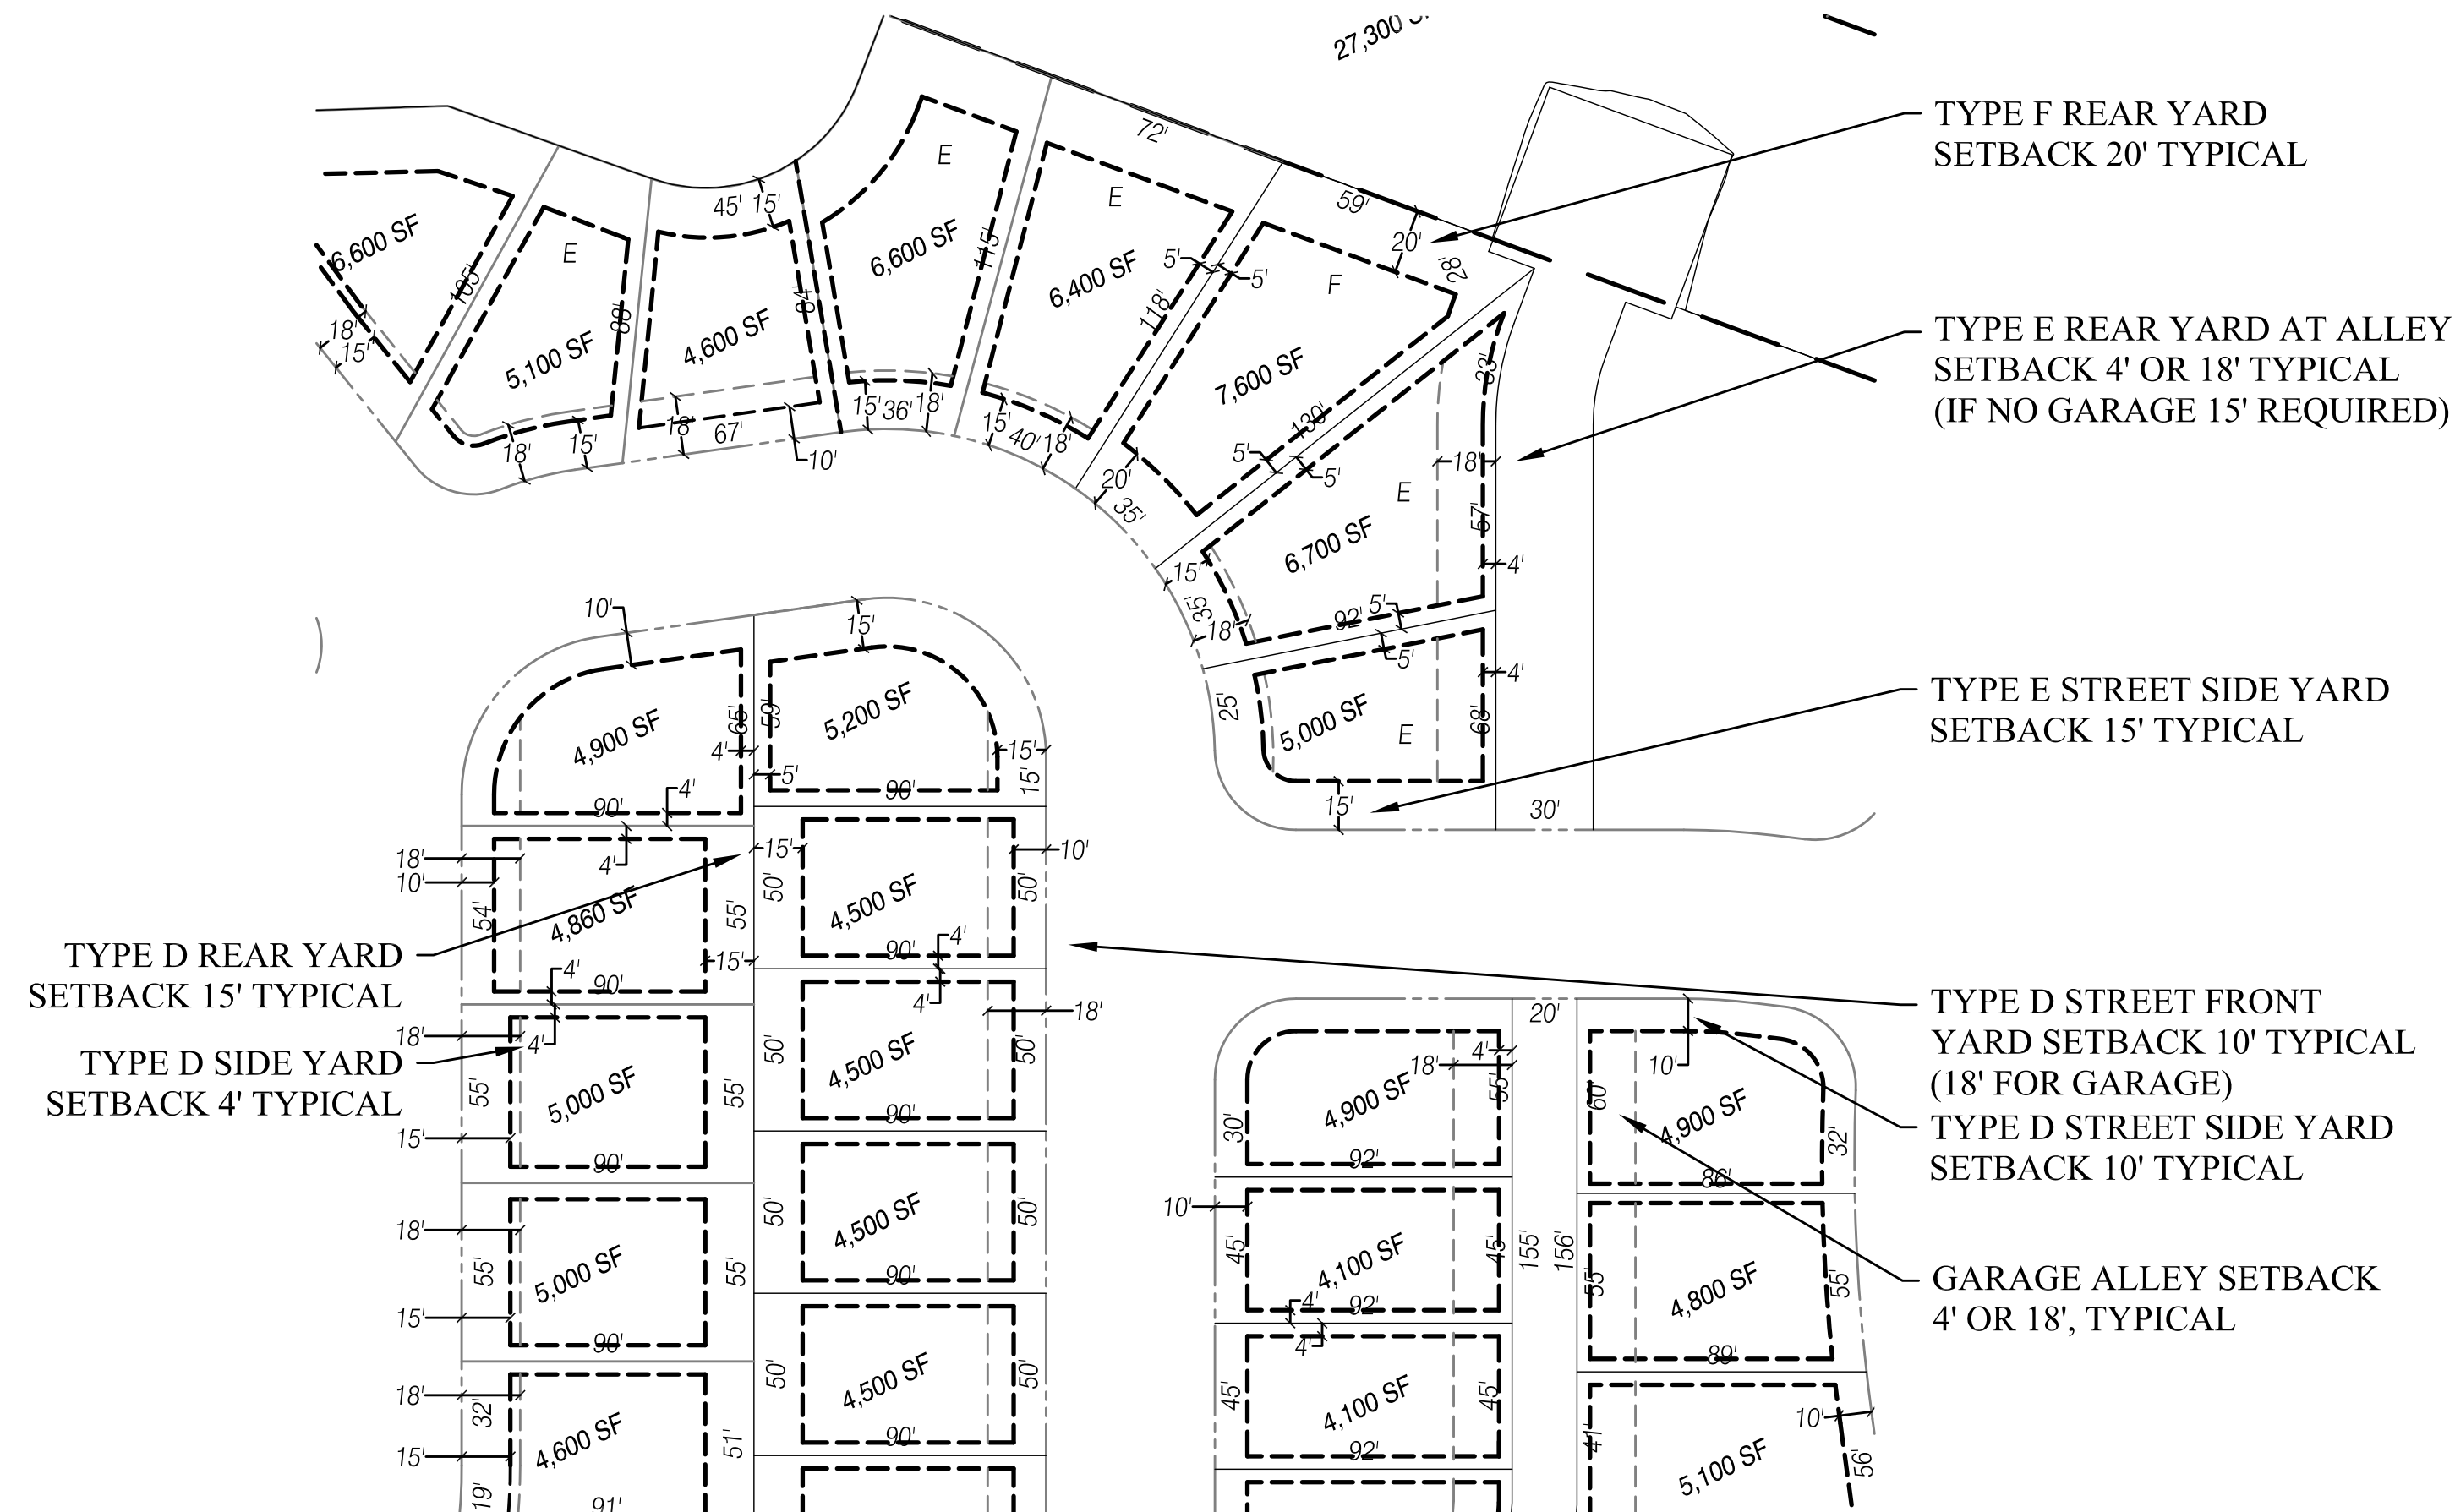



POD D- TYPICAL LOT & DEVELOPMENT PATTERNS

LOT DIMENSIONS & BUILDING ENVELOPES

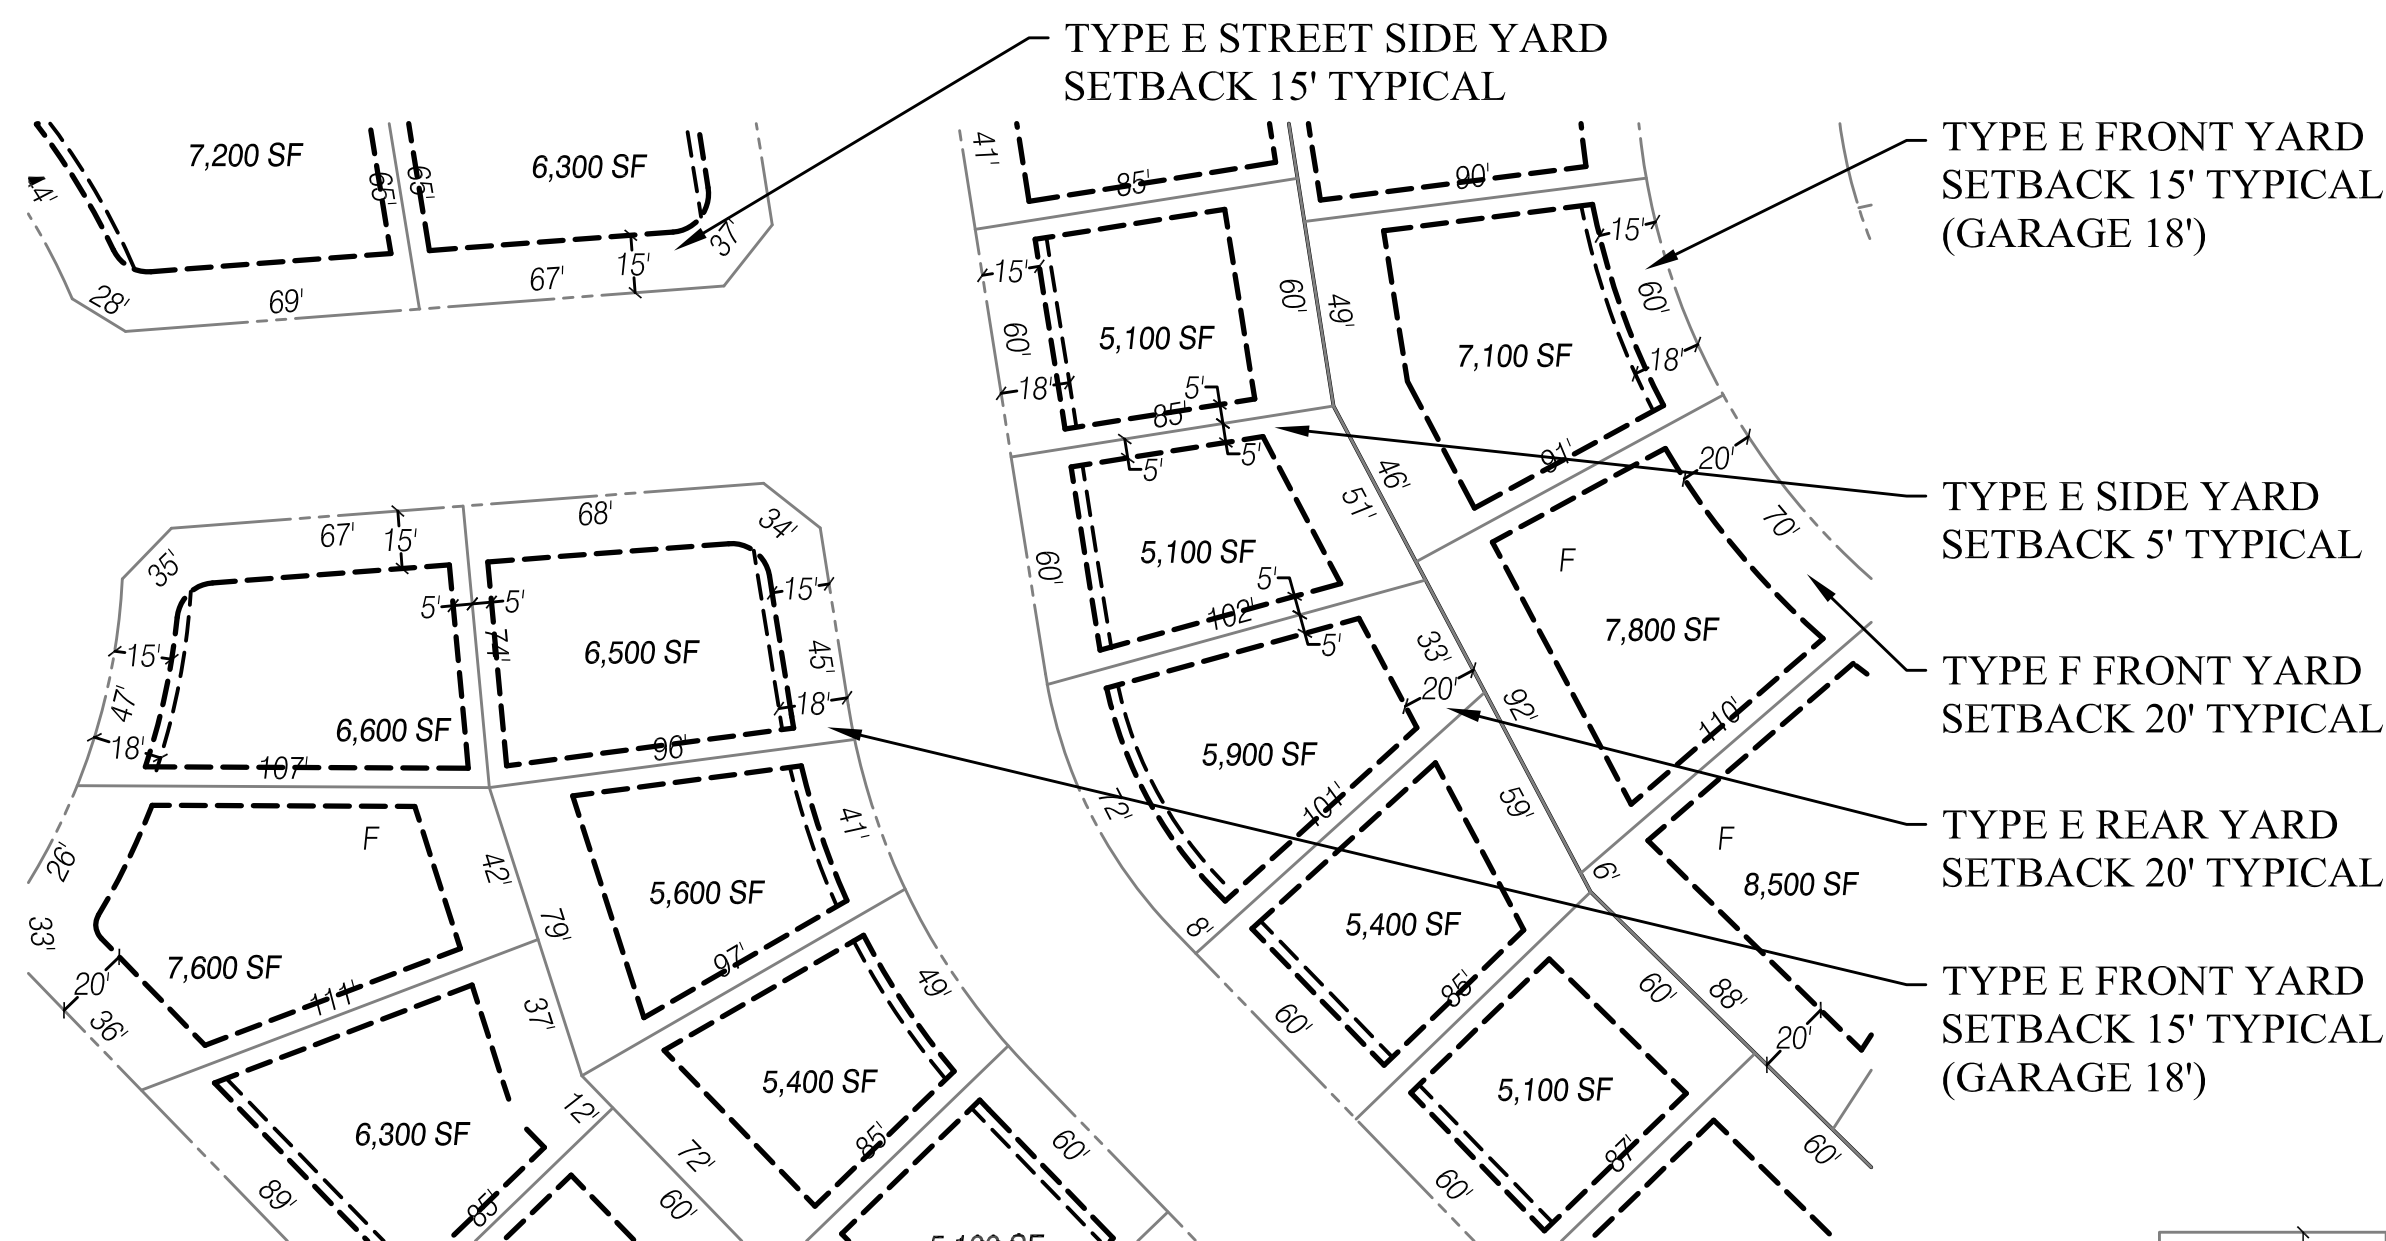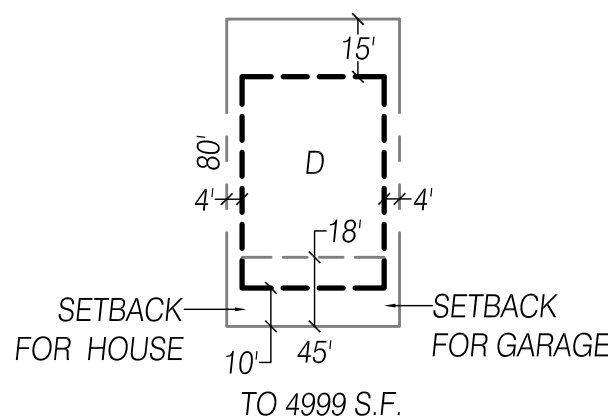



POD E- TYPICAL LOT & DEVELOPMENT PATTERNS

LOT DIMENSIONS & BUILDING ENVELOPES

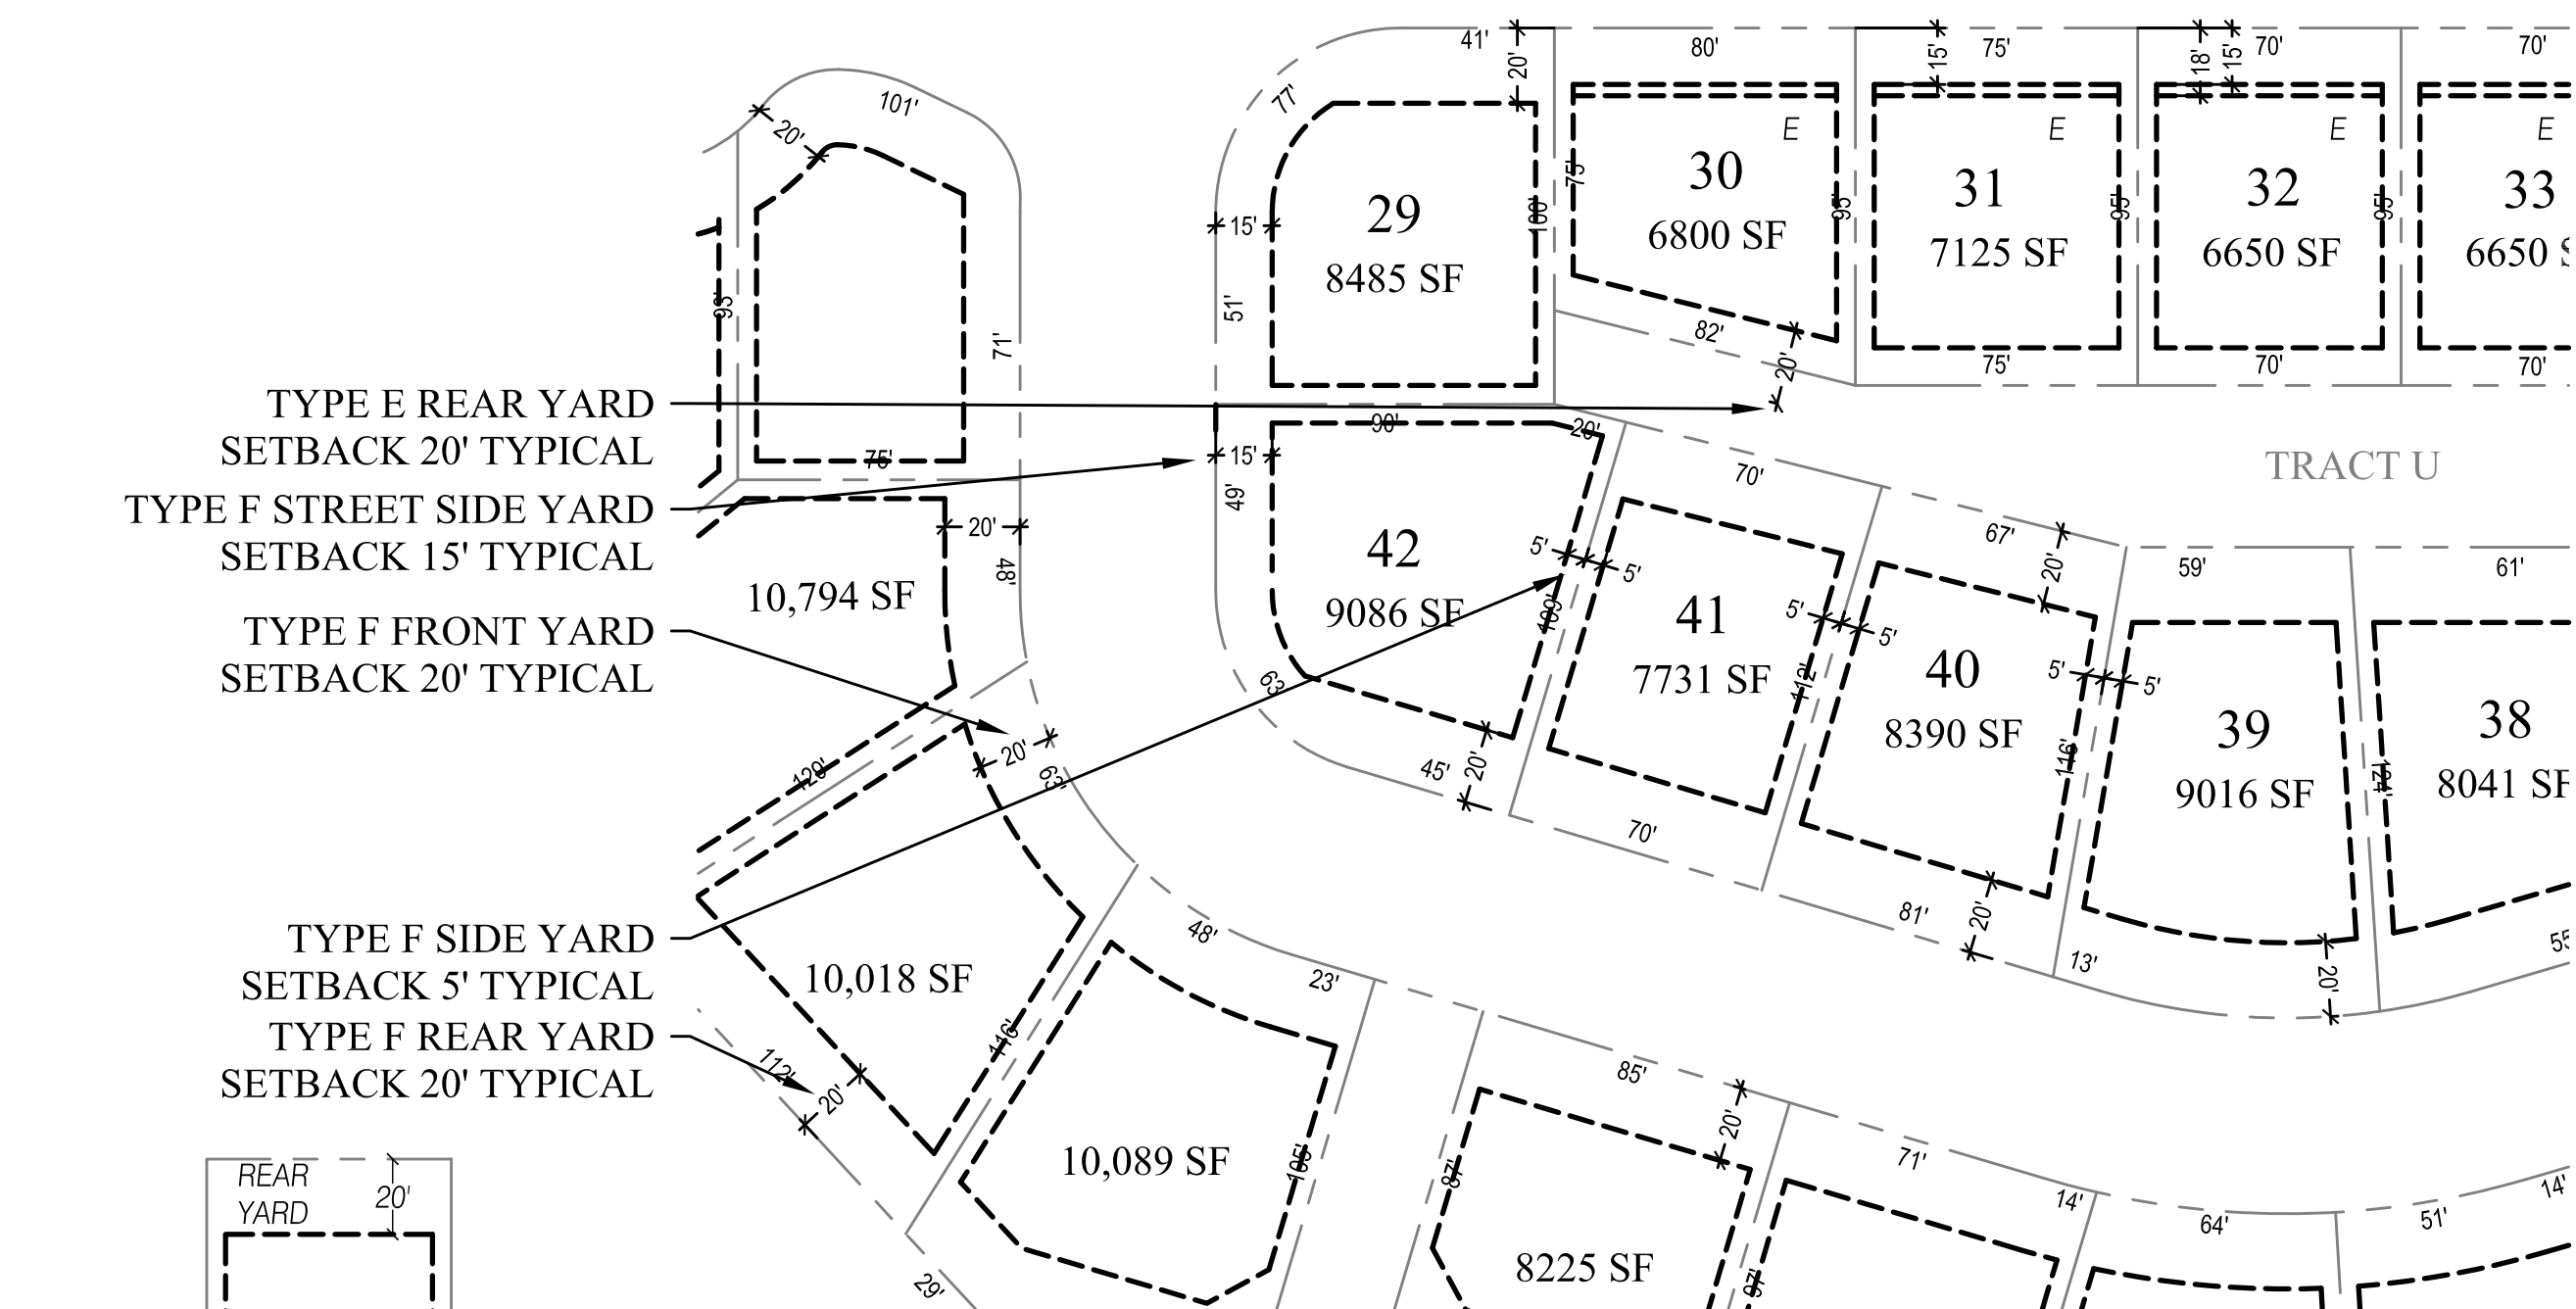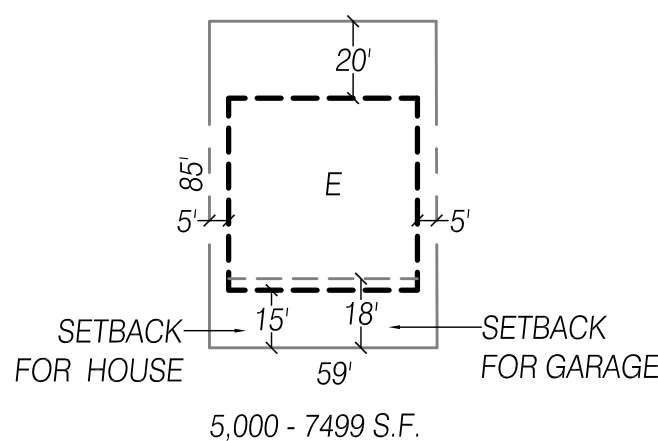




POD F- TYPICAL LOT & DEVELOPMENT PATTERNS

LOT DIMENSIONS & BUILDING ENVELOPES

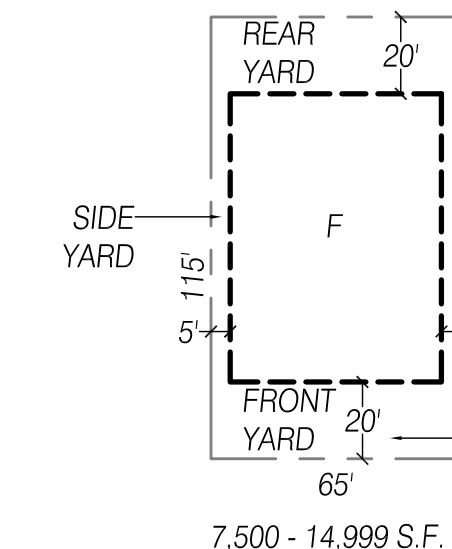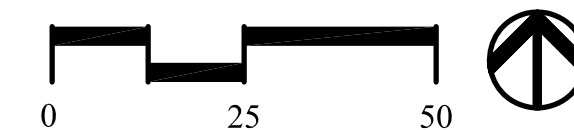

POD G- TYPICAL LOT & DEVELOPMENT PATTERNS

LOT DIMENSIONS & BUILDING ENVELOPES

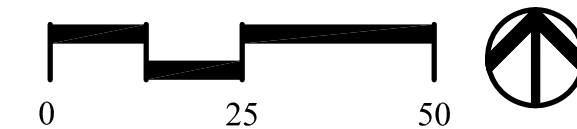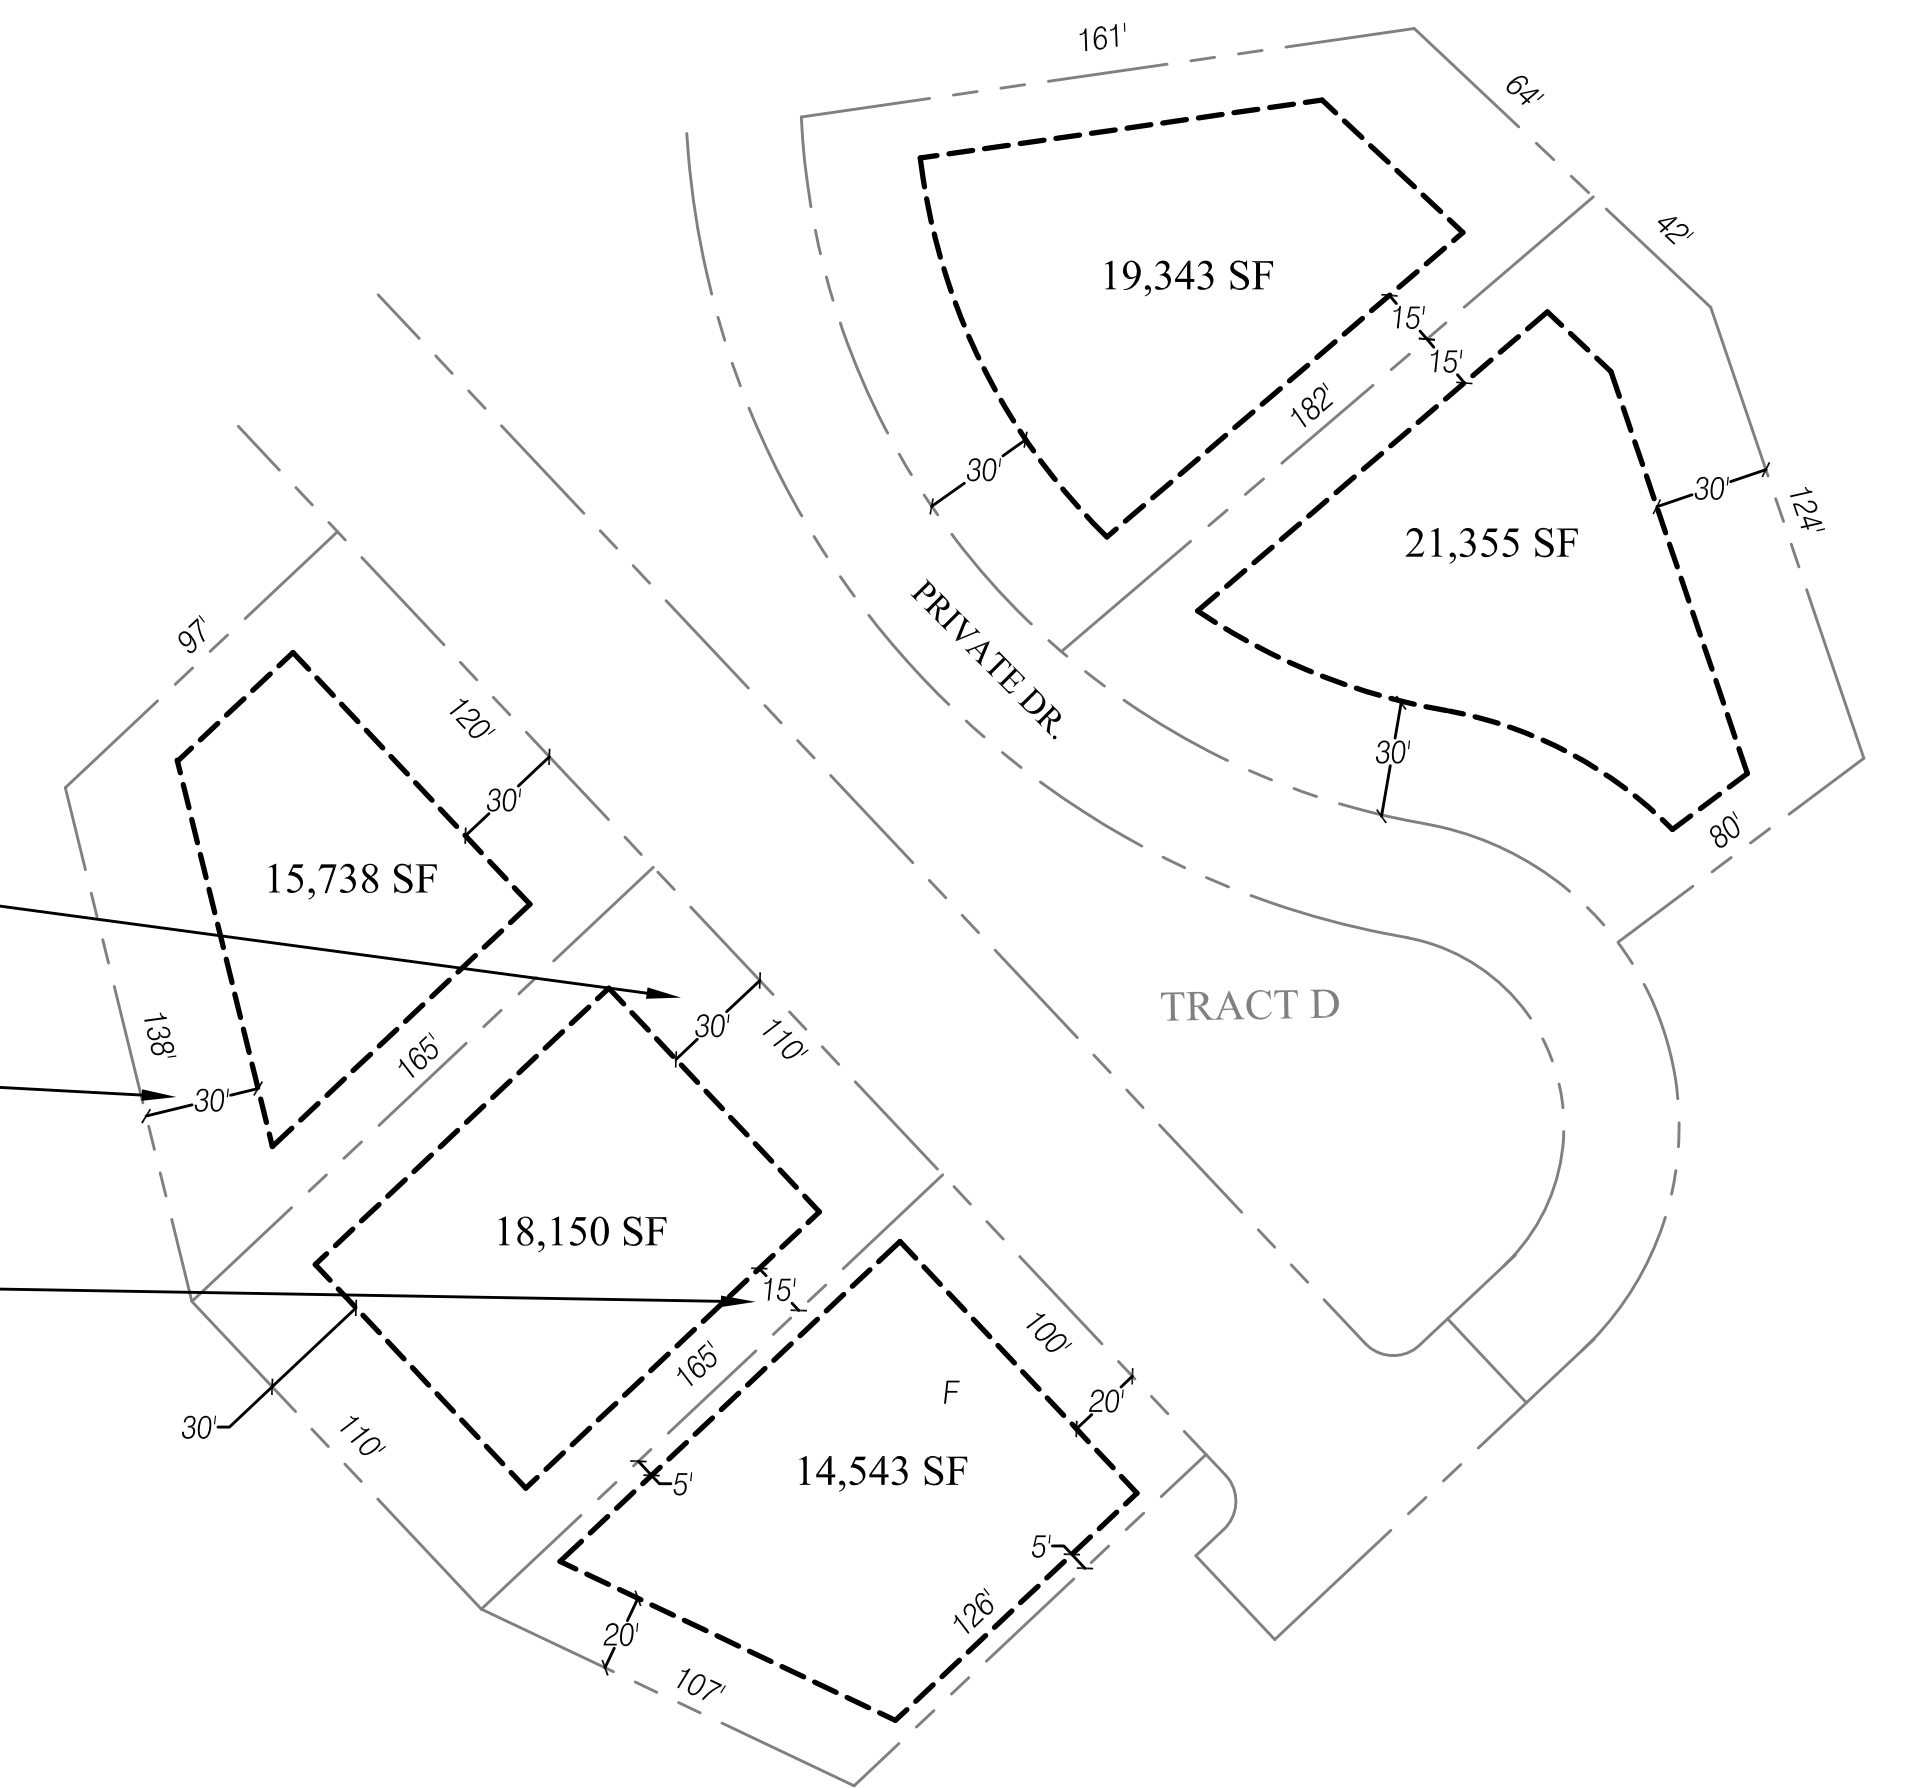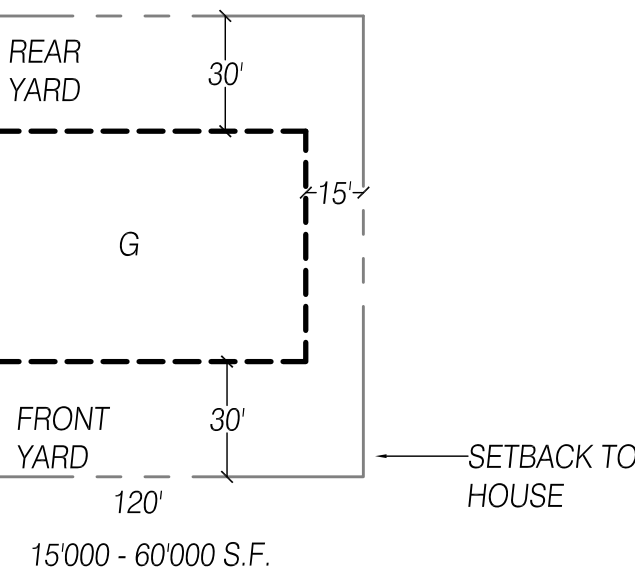

Land Planning
Landscape
Architecture

PO BOX 2382
LAKE OSWEGO, OR
97036
503-294-0222

SCALE: AS NOTED

DESIGNED BY: WPH
DRAWN BY: SH
CHECKED BY: WPH

DATE: 11/09/15
REVISED:



WILLIAM F. HORNING
CERTIFICATE NO. 382

GREEN MOUNTAIN
DEVELOPMENT STANDARDS
GREEN MOUNTAIN LAND, LLC.
CAMAS, WASHINGTON