


WINDUST MEADOWS P.R.D. PHASE 1

A SUBDIVISION IN THE
NE 1/4 AND NW 1/4 OF THE NE 1/4 OF SEC. 2, TWP. 1 N., RGE. 3 E., W.M.,
AND THE SW 1/4 AND SE 1/4 OF THE SE 1/4 OF SEC. 35, TWP. 2 N., RGE. 3 E., W.M.,
CITY OF CAMAS, CLARK COUNTY, WASHINGTON
APPROVED UNDER CITY OF CAMAS FINAL DECISION FOR WINDUST MEADOWS P.R.D. FILE NO. SUB#06-02,
AND MINOR MODIFICATION FILE NO. MINMOD15-03, AND MINOR MODIFICATION FILE NO. MINMOD16-06
AUGUST 2016

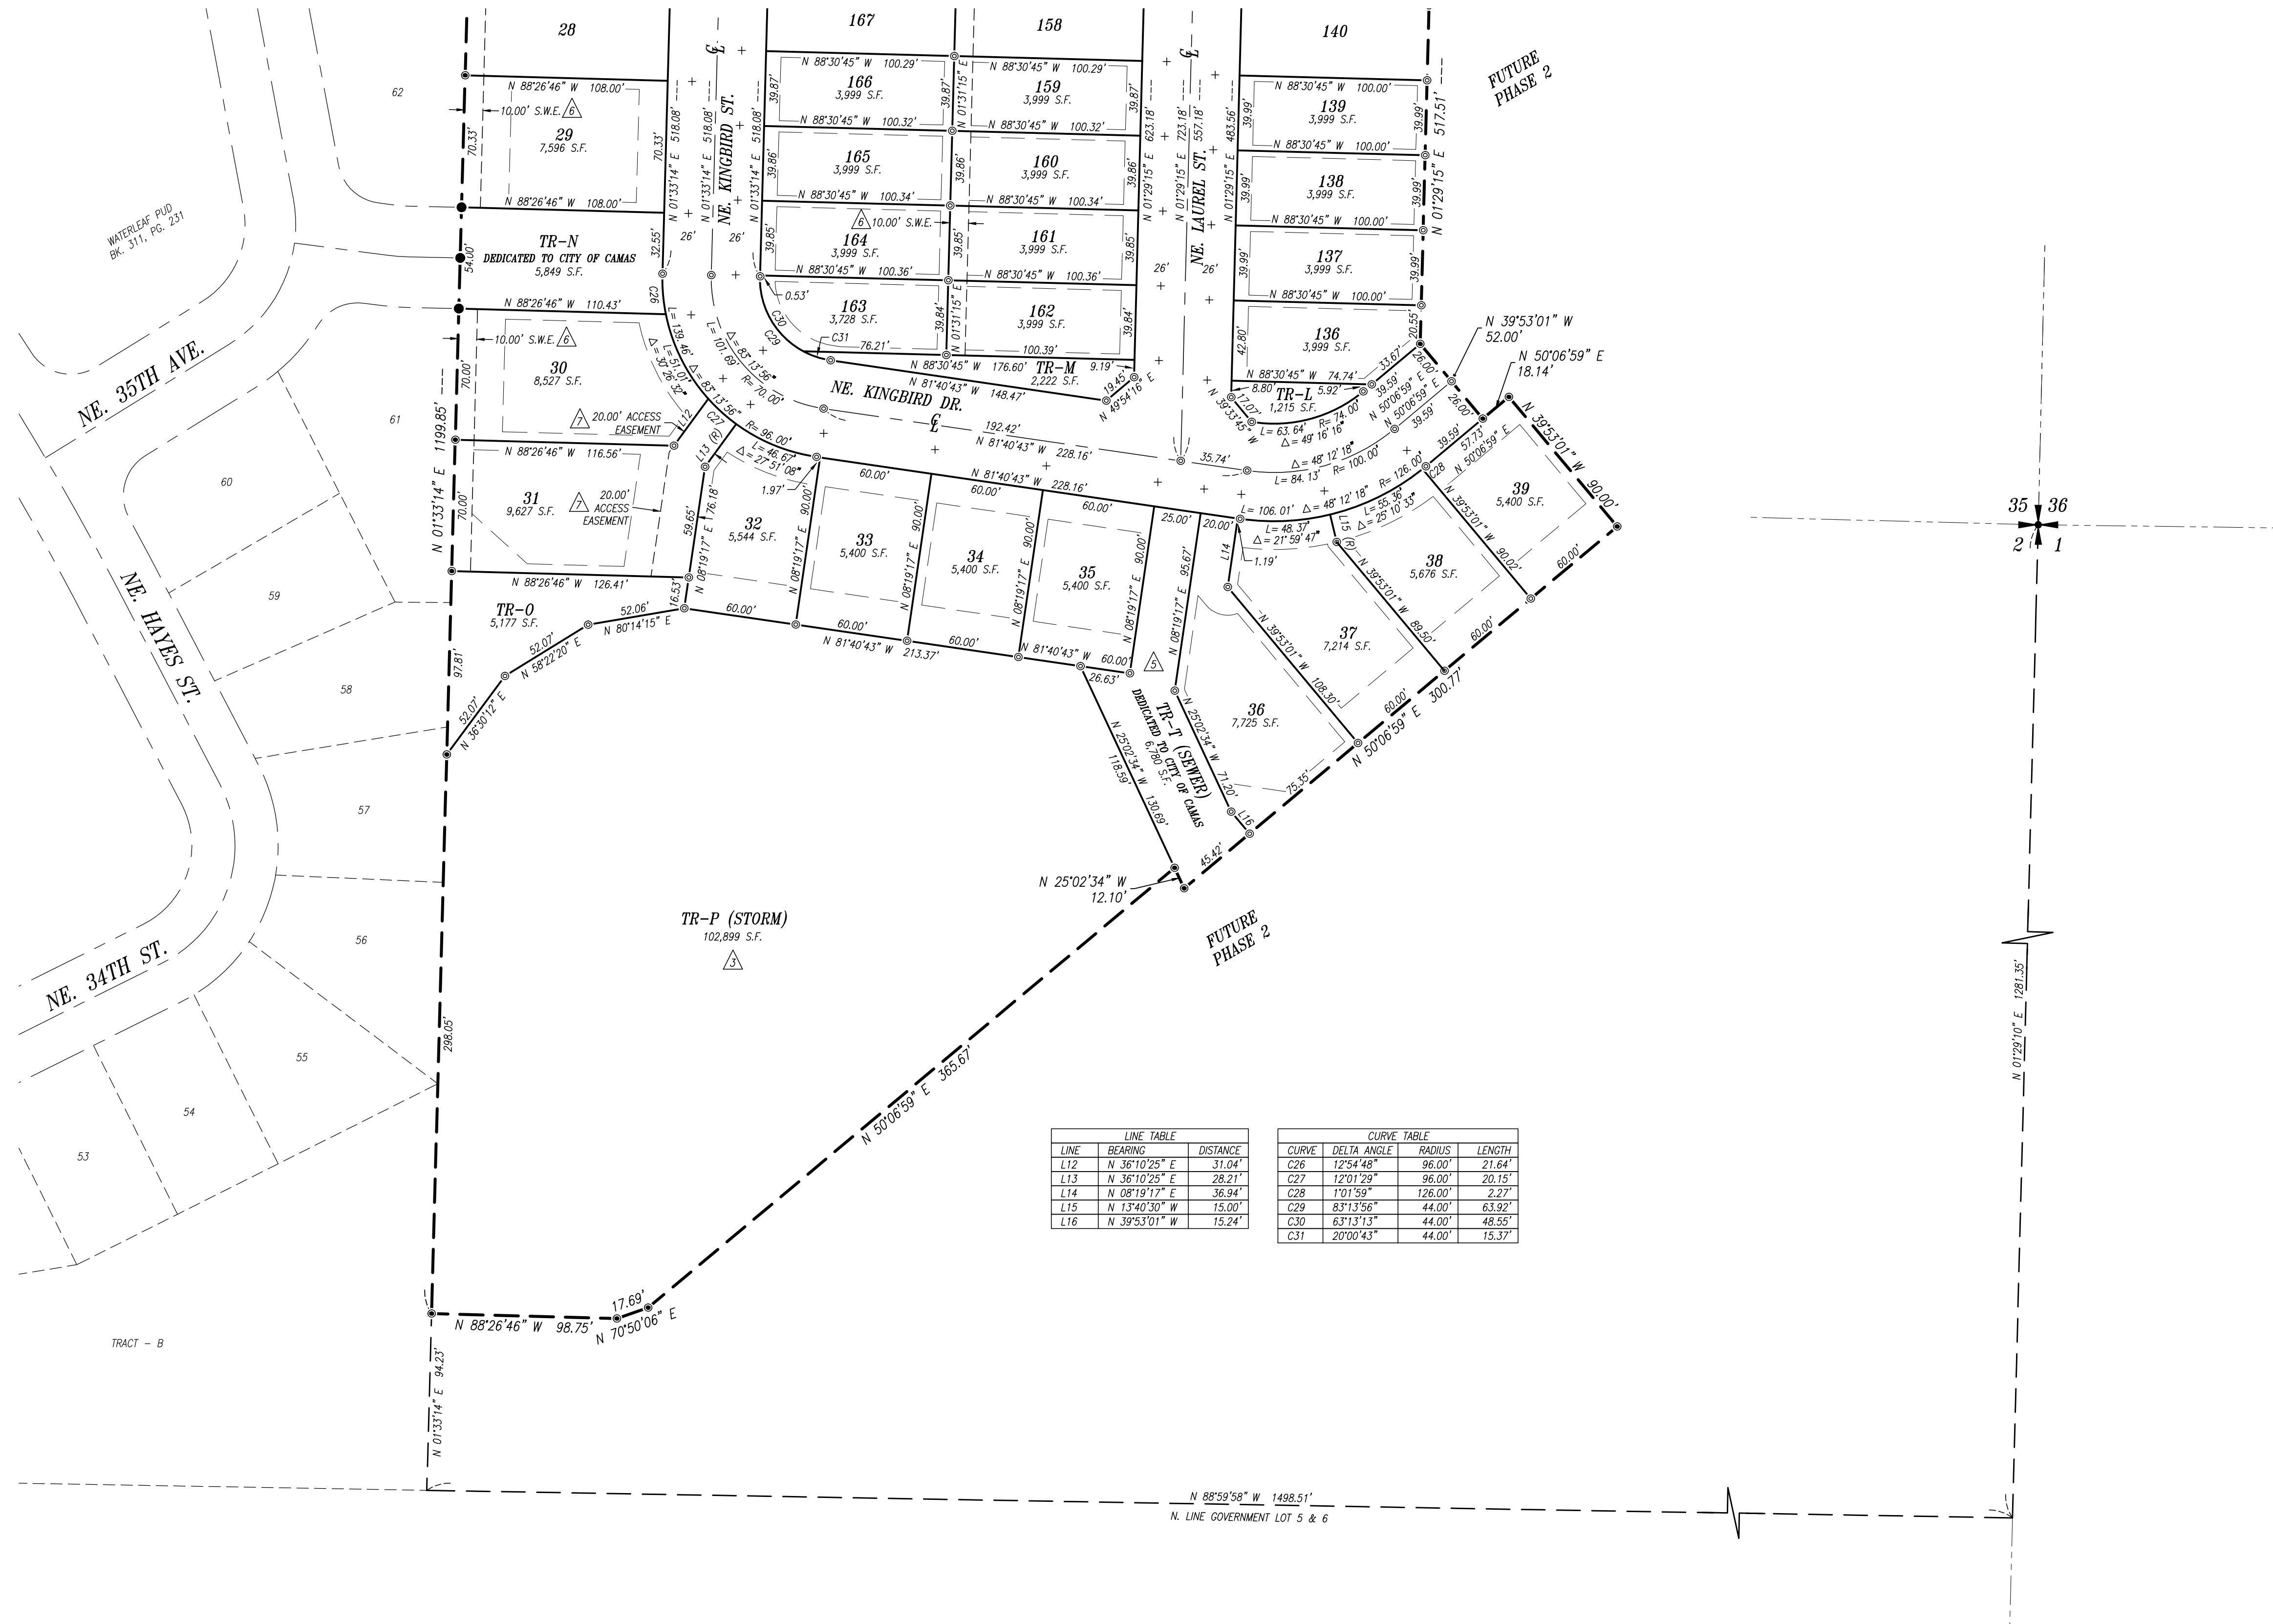

LEGEND

- FOUND MONUMENT AS DESCRIBED DURING THIS SURVEY UNLESS NOTED OTHERWISE (SEE PAGE 1 - FOUND CORNER MONUMENT NOTES)
- ⊙ 1/2" X 24" IRON ROD W/PLASTIC CAP (OLSON ENG PLS 17686) TO BE SET AFTER THE RECORDING OF THIS FINAL PLAT
- + BRASS SCREW WITH WASHER (OLSON ENG PLS 17686) TO BE SET IN CURB ON A PROJECTION OF THE LOT LINE AFTER THE RECORDING OF THIS FINAL PLAT (GOOD FOR LINE ONLY - NOT DISTANCE)
- SET 1/2" X 24" IRON ROD W/PLASTIC CAP (OLSON ENG PLS 17686) DURING THIS SURVEY
- △ REFERENCE EASEMENT PROVISION NOTE
- S.W.E. STORM WATER EASEMENT (PRIVATE)
- A.S.N. ASSESSOR'S SERIAL NUMBER
- TR TRACT
- (R) RADIAL
- PLAT BOUNDARY
- LOT LINE AND RIGHT-OF-WAY MARGIN
- CENTERLINE RIGHT-OF-WAY
- EASEMENT (AS NOTED)
- BUILDING SET BACK LINE
- SECTION SUBDIVISION LINE
- EXISTING TAX LOT LINE
- EXISTING CENTERLINE
- EXISTING RIGHT-OF-WAY MARGIN



08/09/2016

PG. 3 OF 3 JOB# 9245.01.01
COPYRIGHT 2016, OLSON ENGINEERING, INC.
FILE: J:\DATA\9000\9200\9240\9245\SURVEY\PLAT\9245.S.F\PLAT-PH1_P02-3.DWG

OLSON LAND SURVEYORS
ENGINEERS
ENGINEERING INC. 222 E. EVERGREEN BLVD, VANCOUVER, WA 98660
1-360-695-1385
1-509-289-9936