


Plan View

Scale: 1"=20'-0" (@ on 11x17)

Pahlisch Homes Belz Place Pool Center

09-16-16

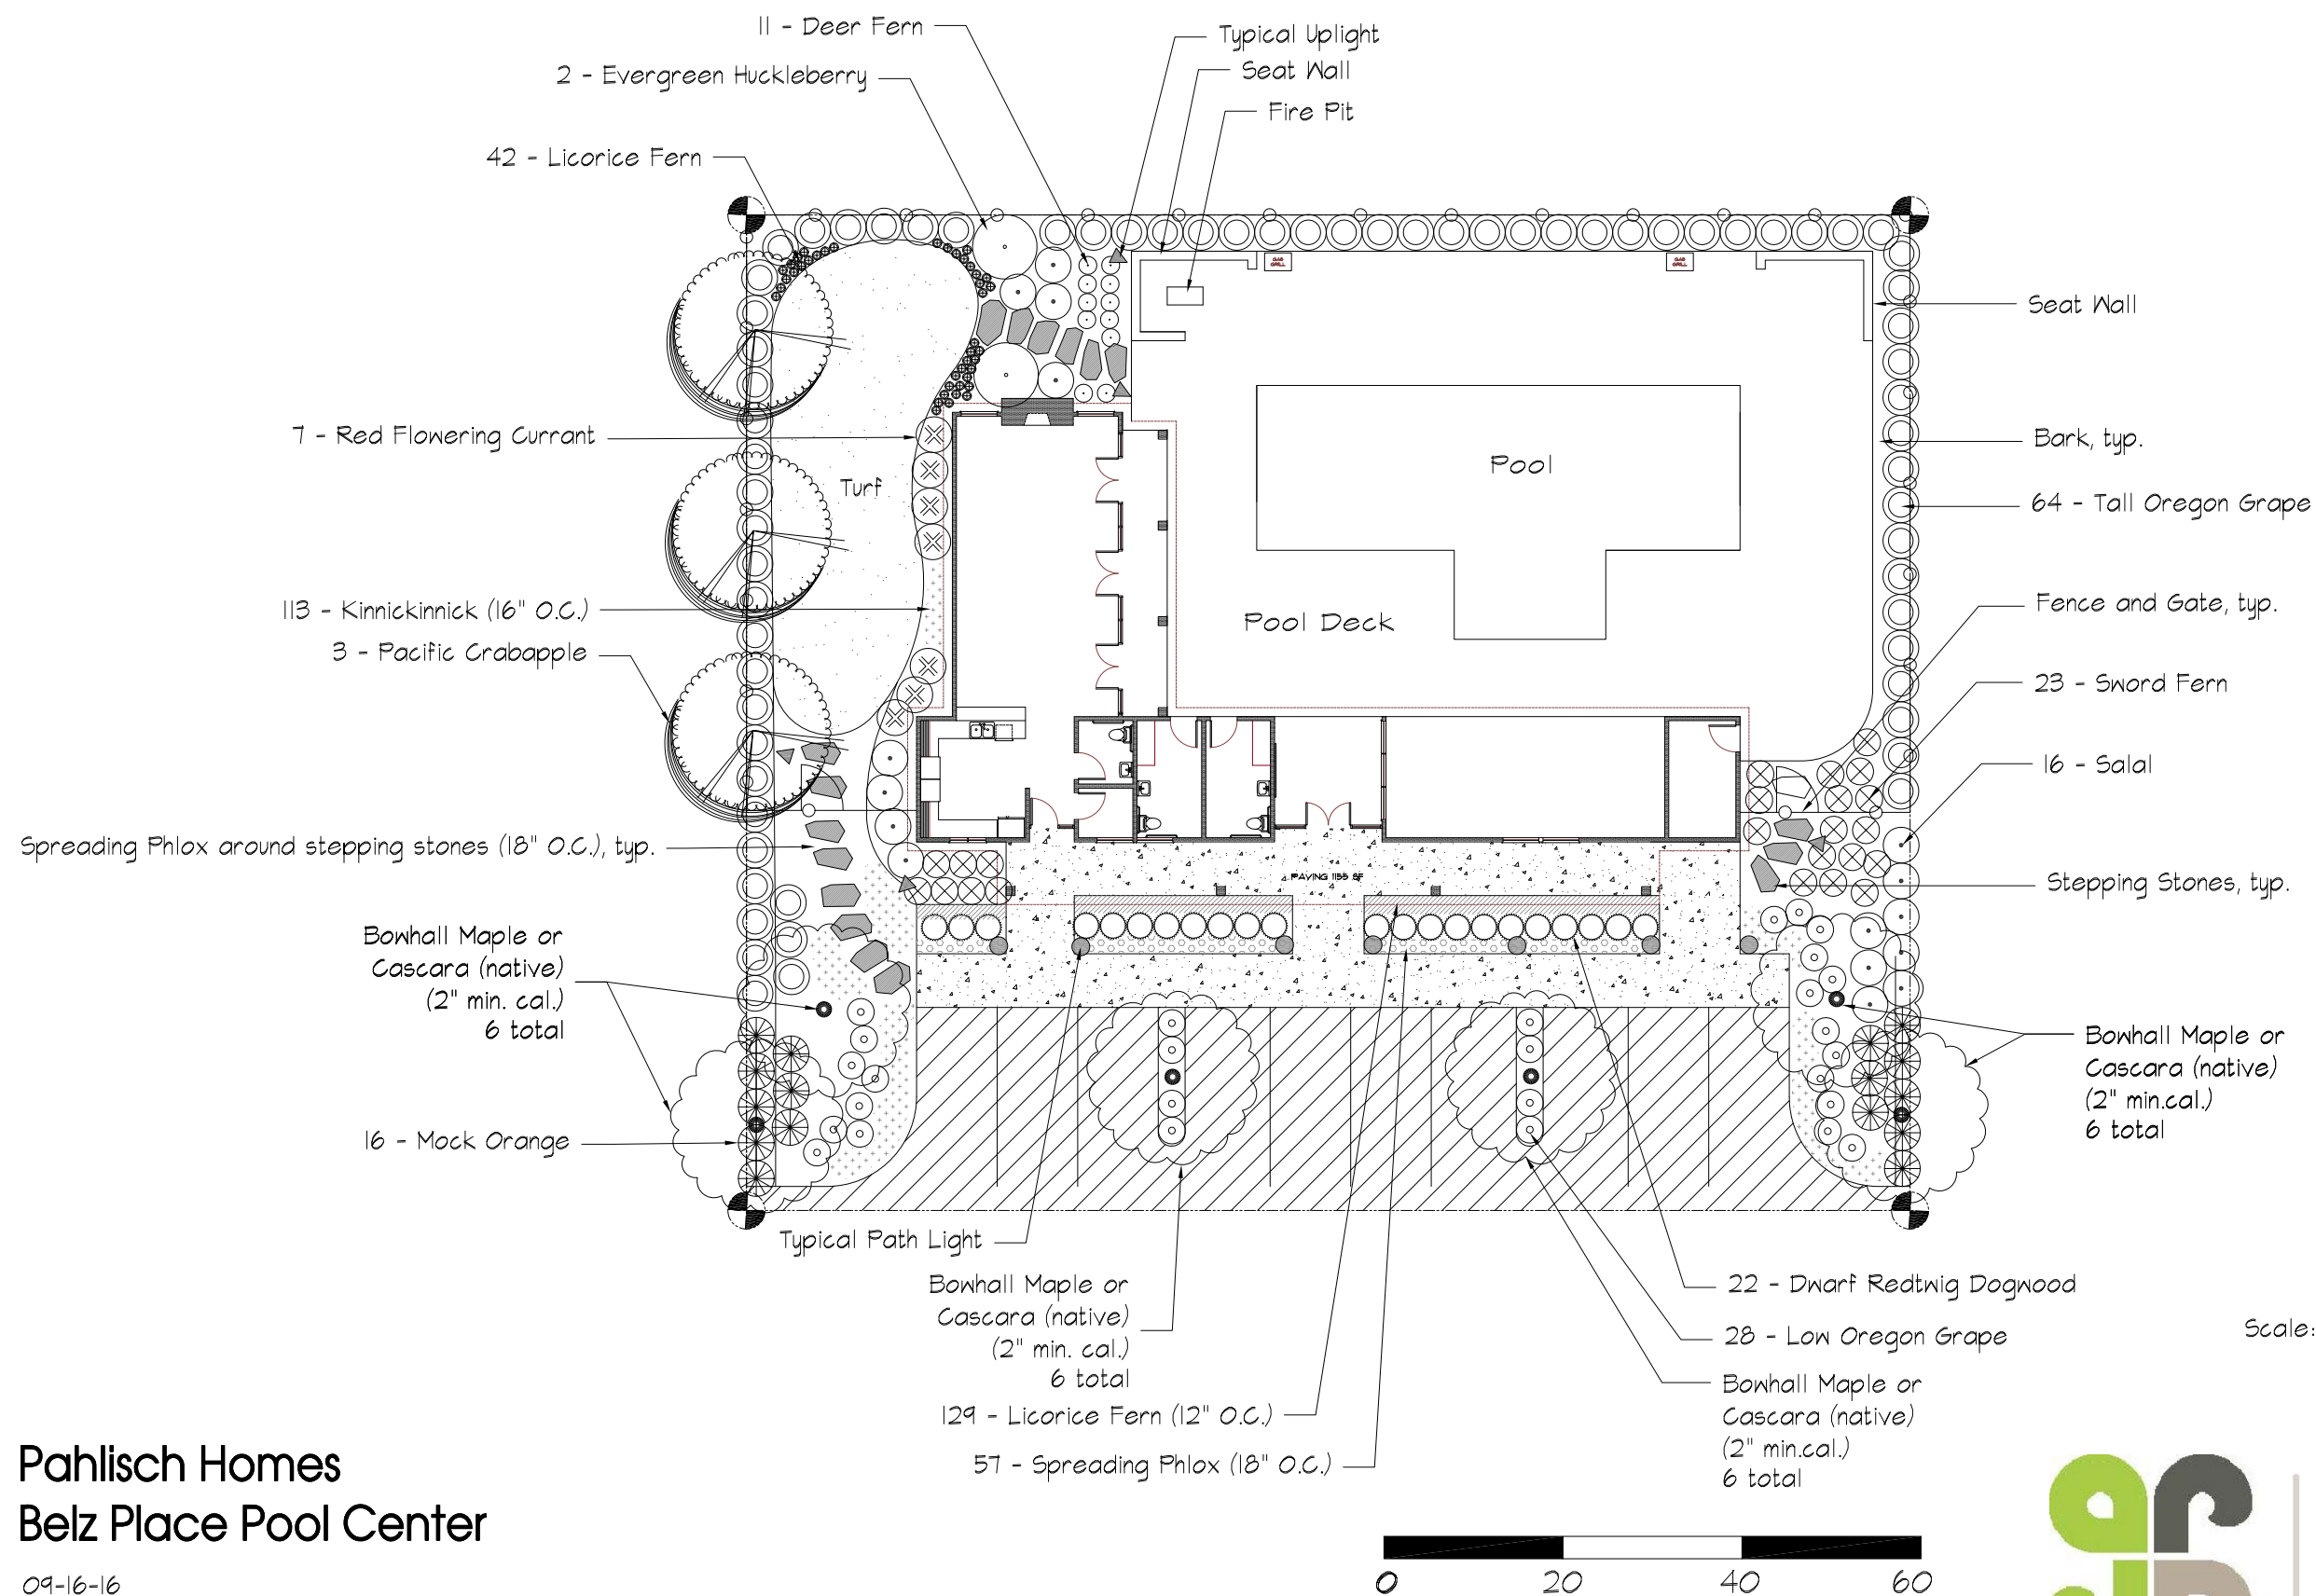