

GREEN MOUNTAIN

DEVELOPMENT STANDARDS & PHASING PLAN

CAMAS, WASHINGTON
GREEN MOUNTAIN LAND, LLC.



**Land Planning
Landscape
Architecture**

PO BOX 2392
LAKE OSWEGO, OR
97036
503-294-0222

SCALE: AS NOTED
DESIGNED BY: WPH
DRAWN BY: SH
CHECKED BY: WPH
DATE: 11/09/15
REVISED:




PRELIMINARY

STATE OF WASHINGTON
REGISTERED
LANDSCAPE ARCHITECT



WILLIAM F. HORNING
CERTIFICATE NO. 382

GREEN MOUNTAIN
DEVELOPMENT STANDARDS
GREEN MOUNTAIN LAND, LLC.
CAMAS, WASHINGTON

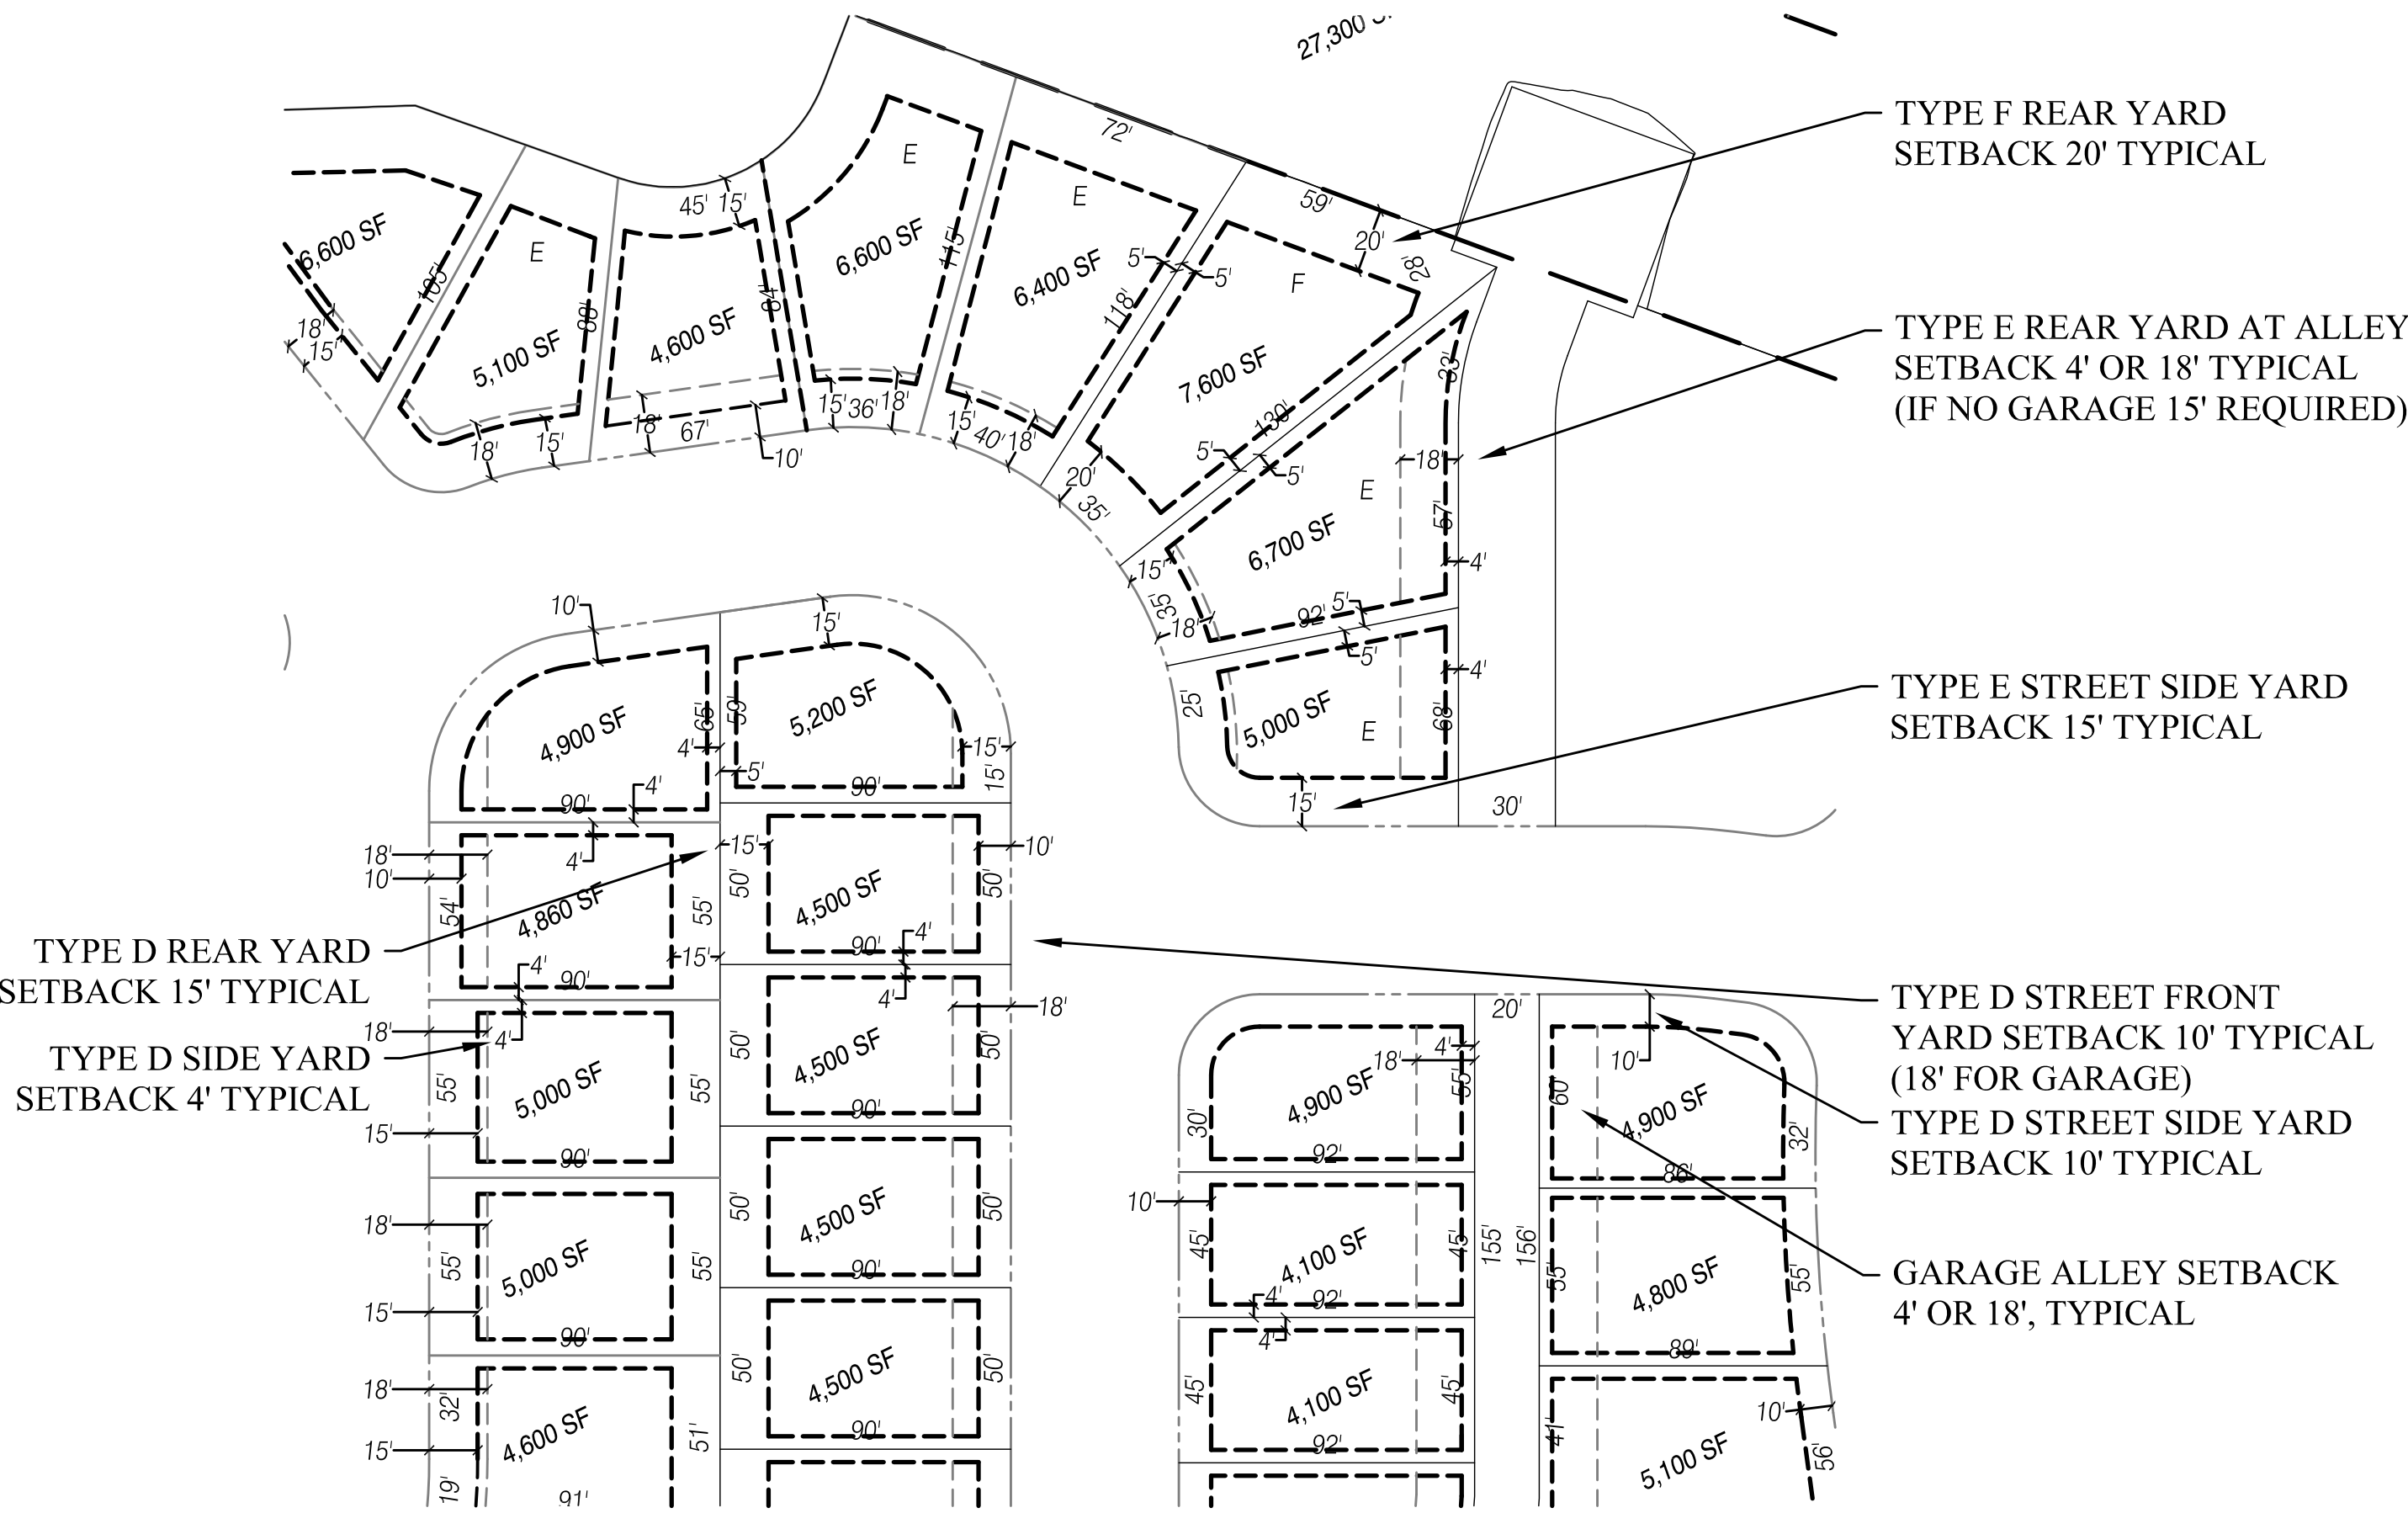




POD D- TYPICAL LOT & DEVELOPMENT PATTERNS

LOT DIMENSIONS & BUILDING ENVELOPES

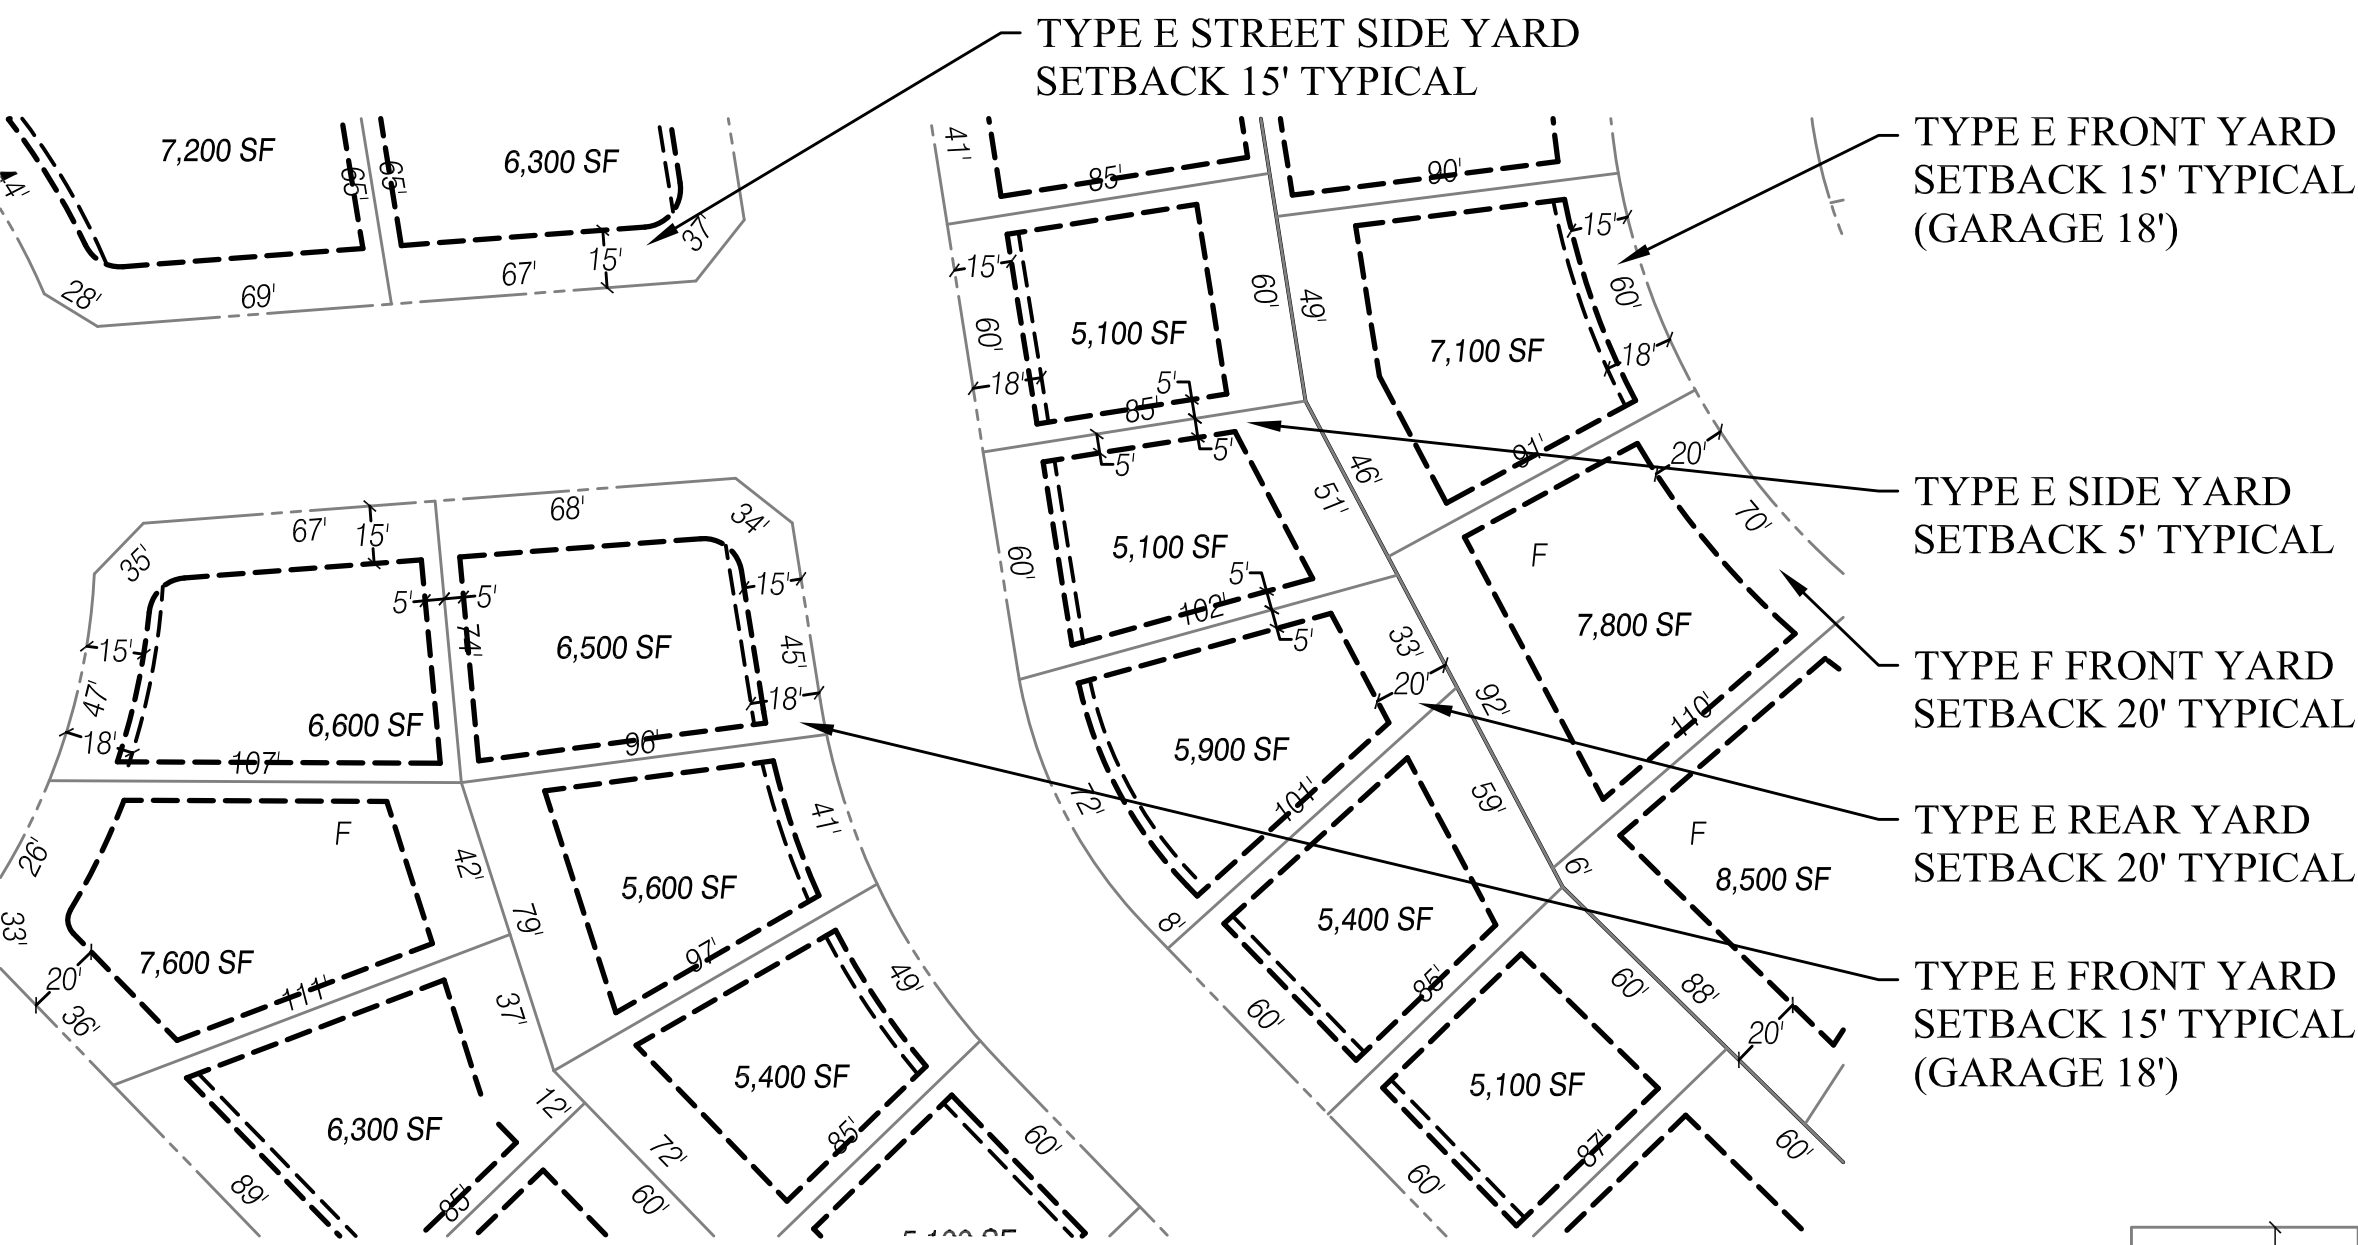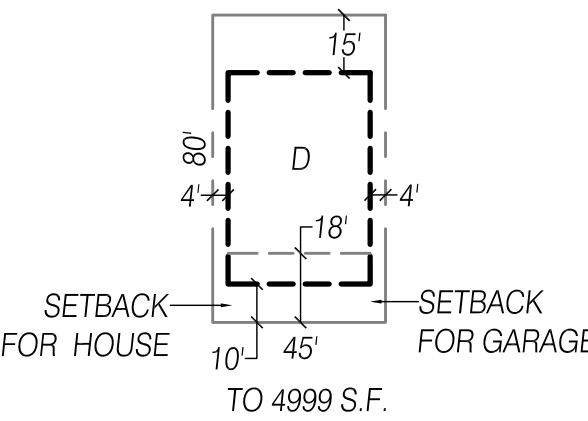


POD E- TYPICAL LOT & DEVELOPMENT PATTERNS

LOT DIMENSIONS & BUILDING ENVELOPES

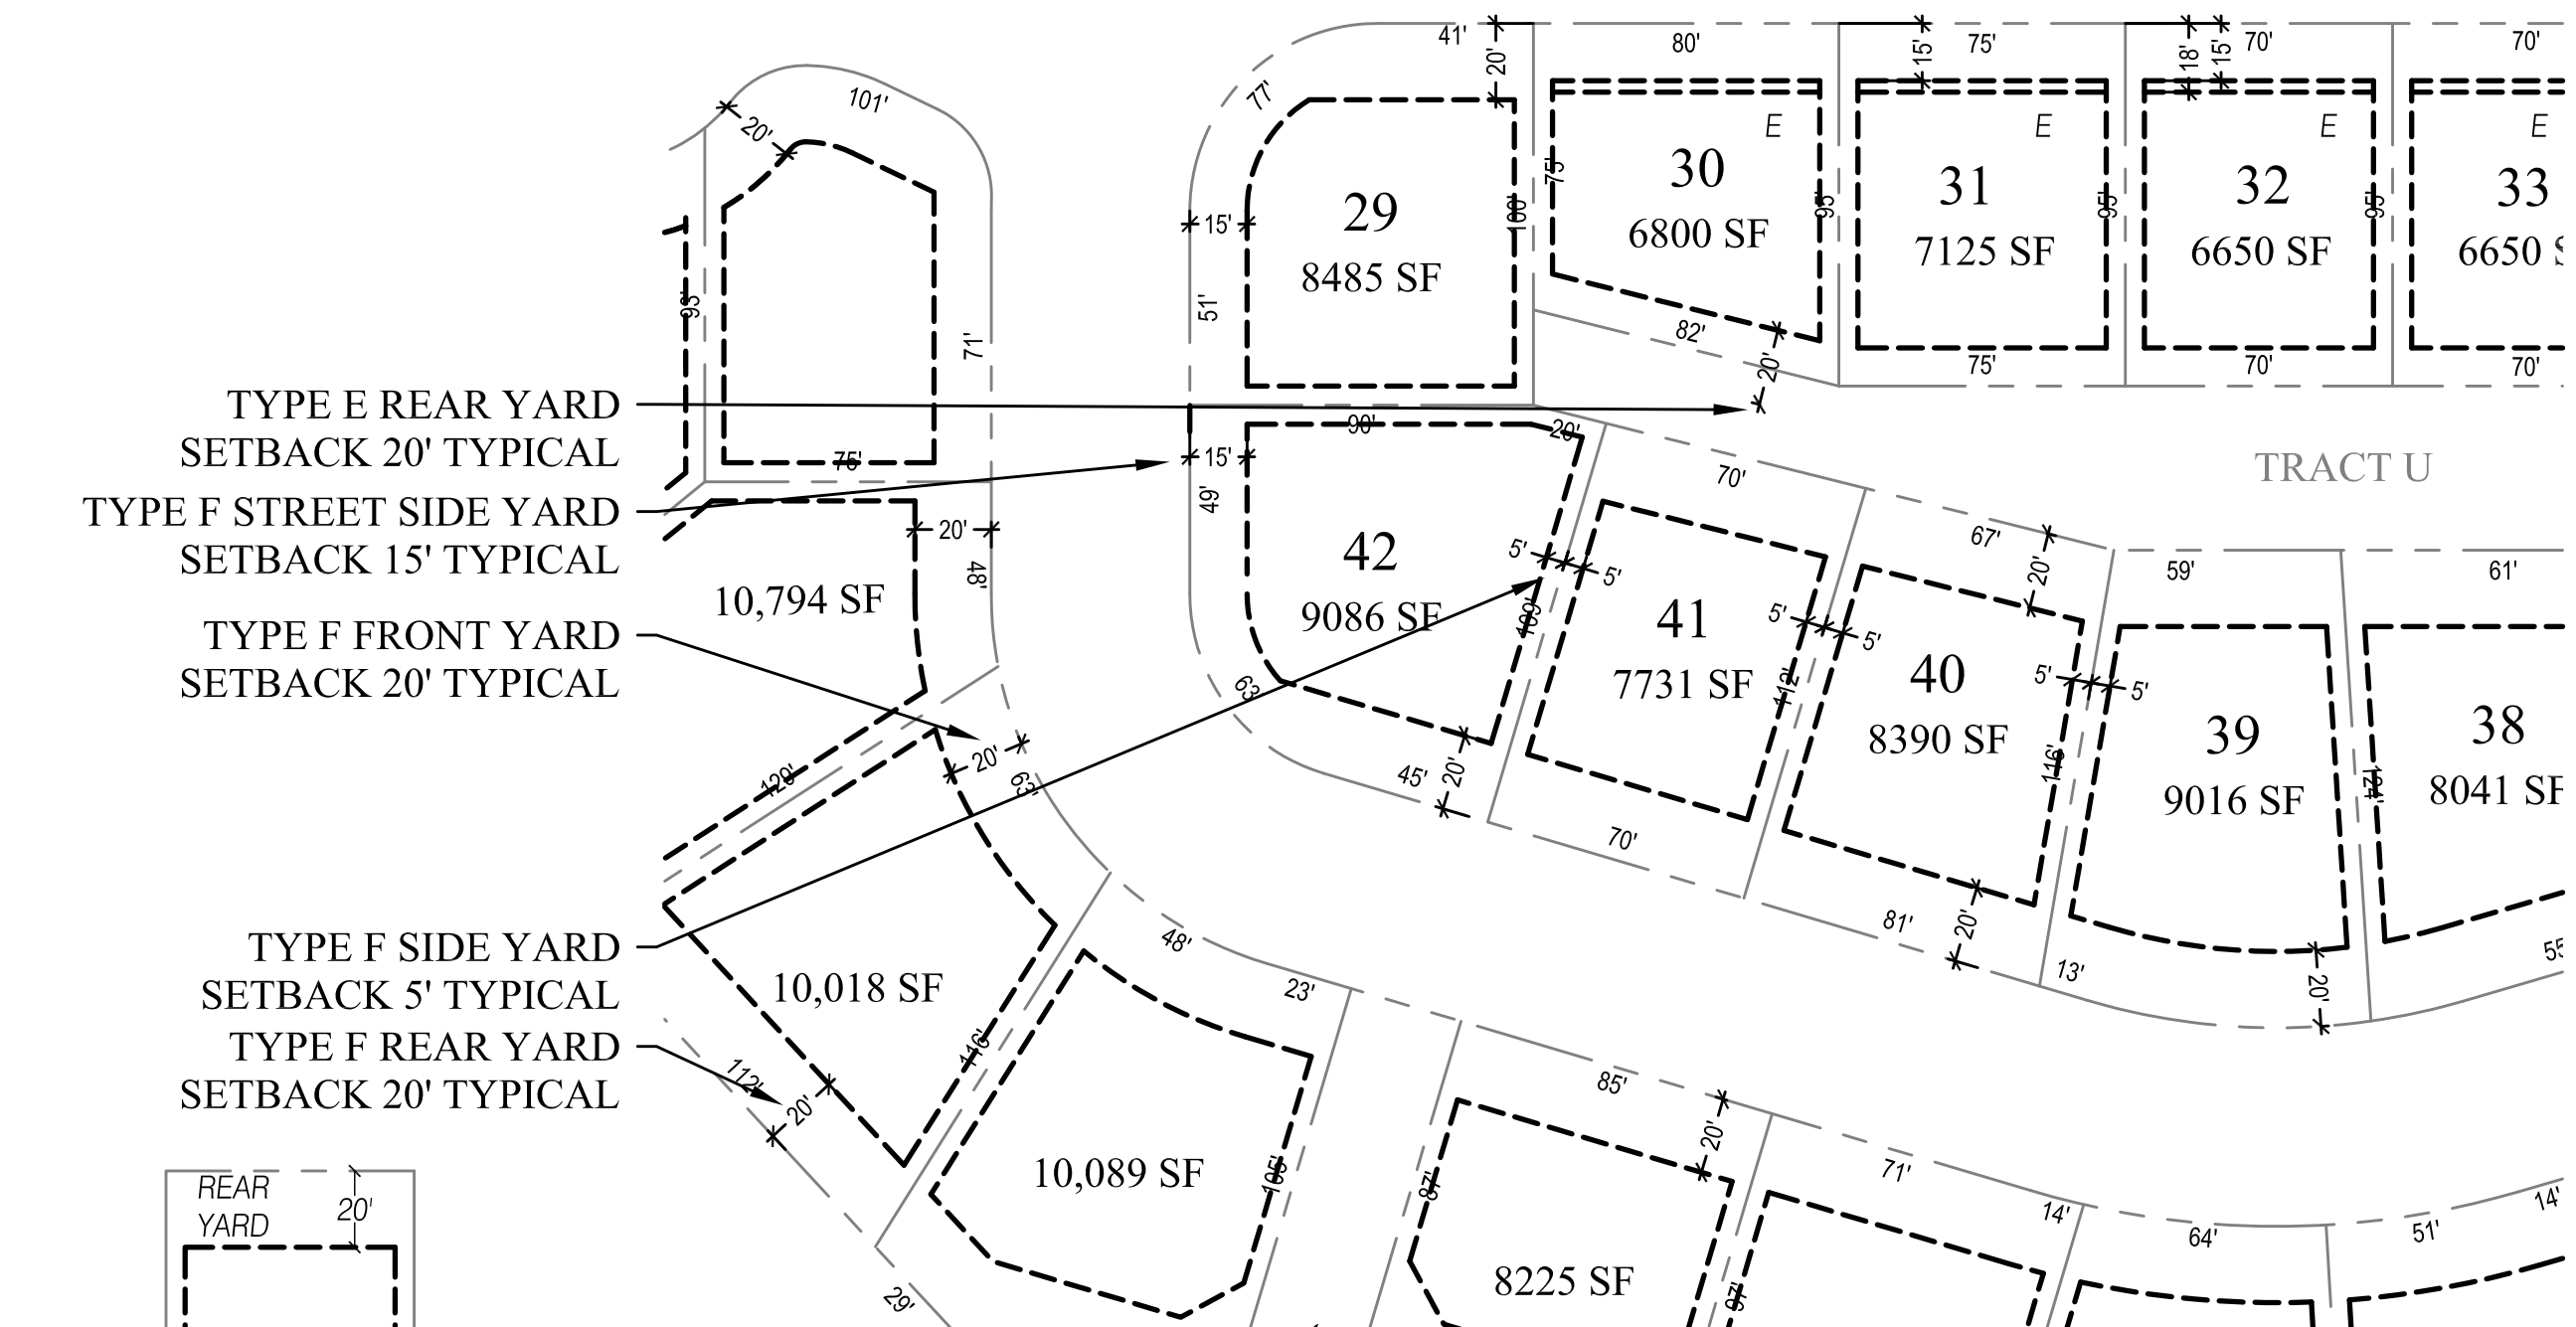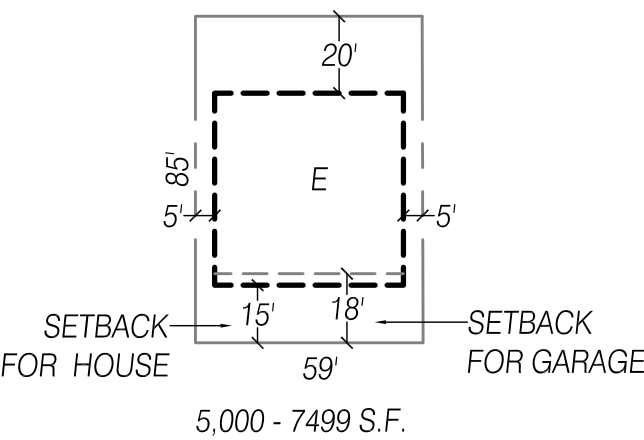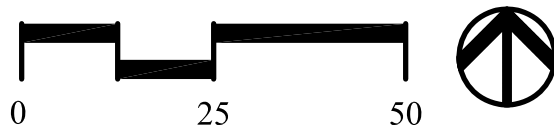

POD F- TYPICAL LOT & DEVELOPMENT PATTERNS


LOT DIMENSIONS & BUILDING ENVELOPES

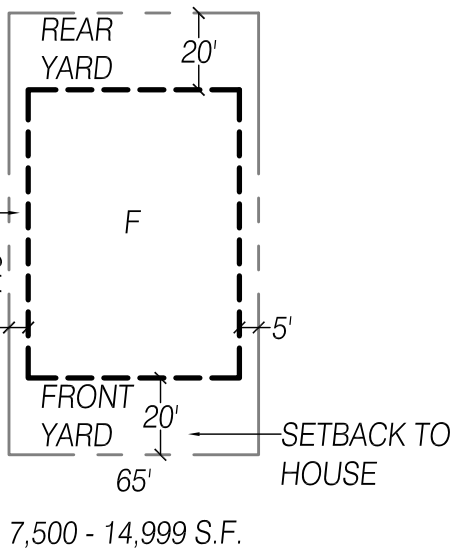

TYPE G FRONT YARD
SETBACK 30' TYPICAL

TYPE G REAR YARD
SETBACK 30' TYPICAL

TYPE G SIDE YARD
SETBACK 15' TYPICAL

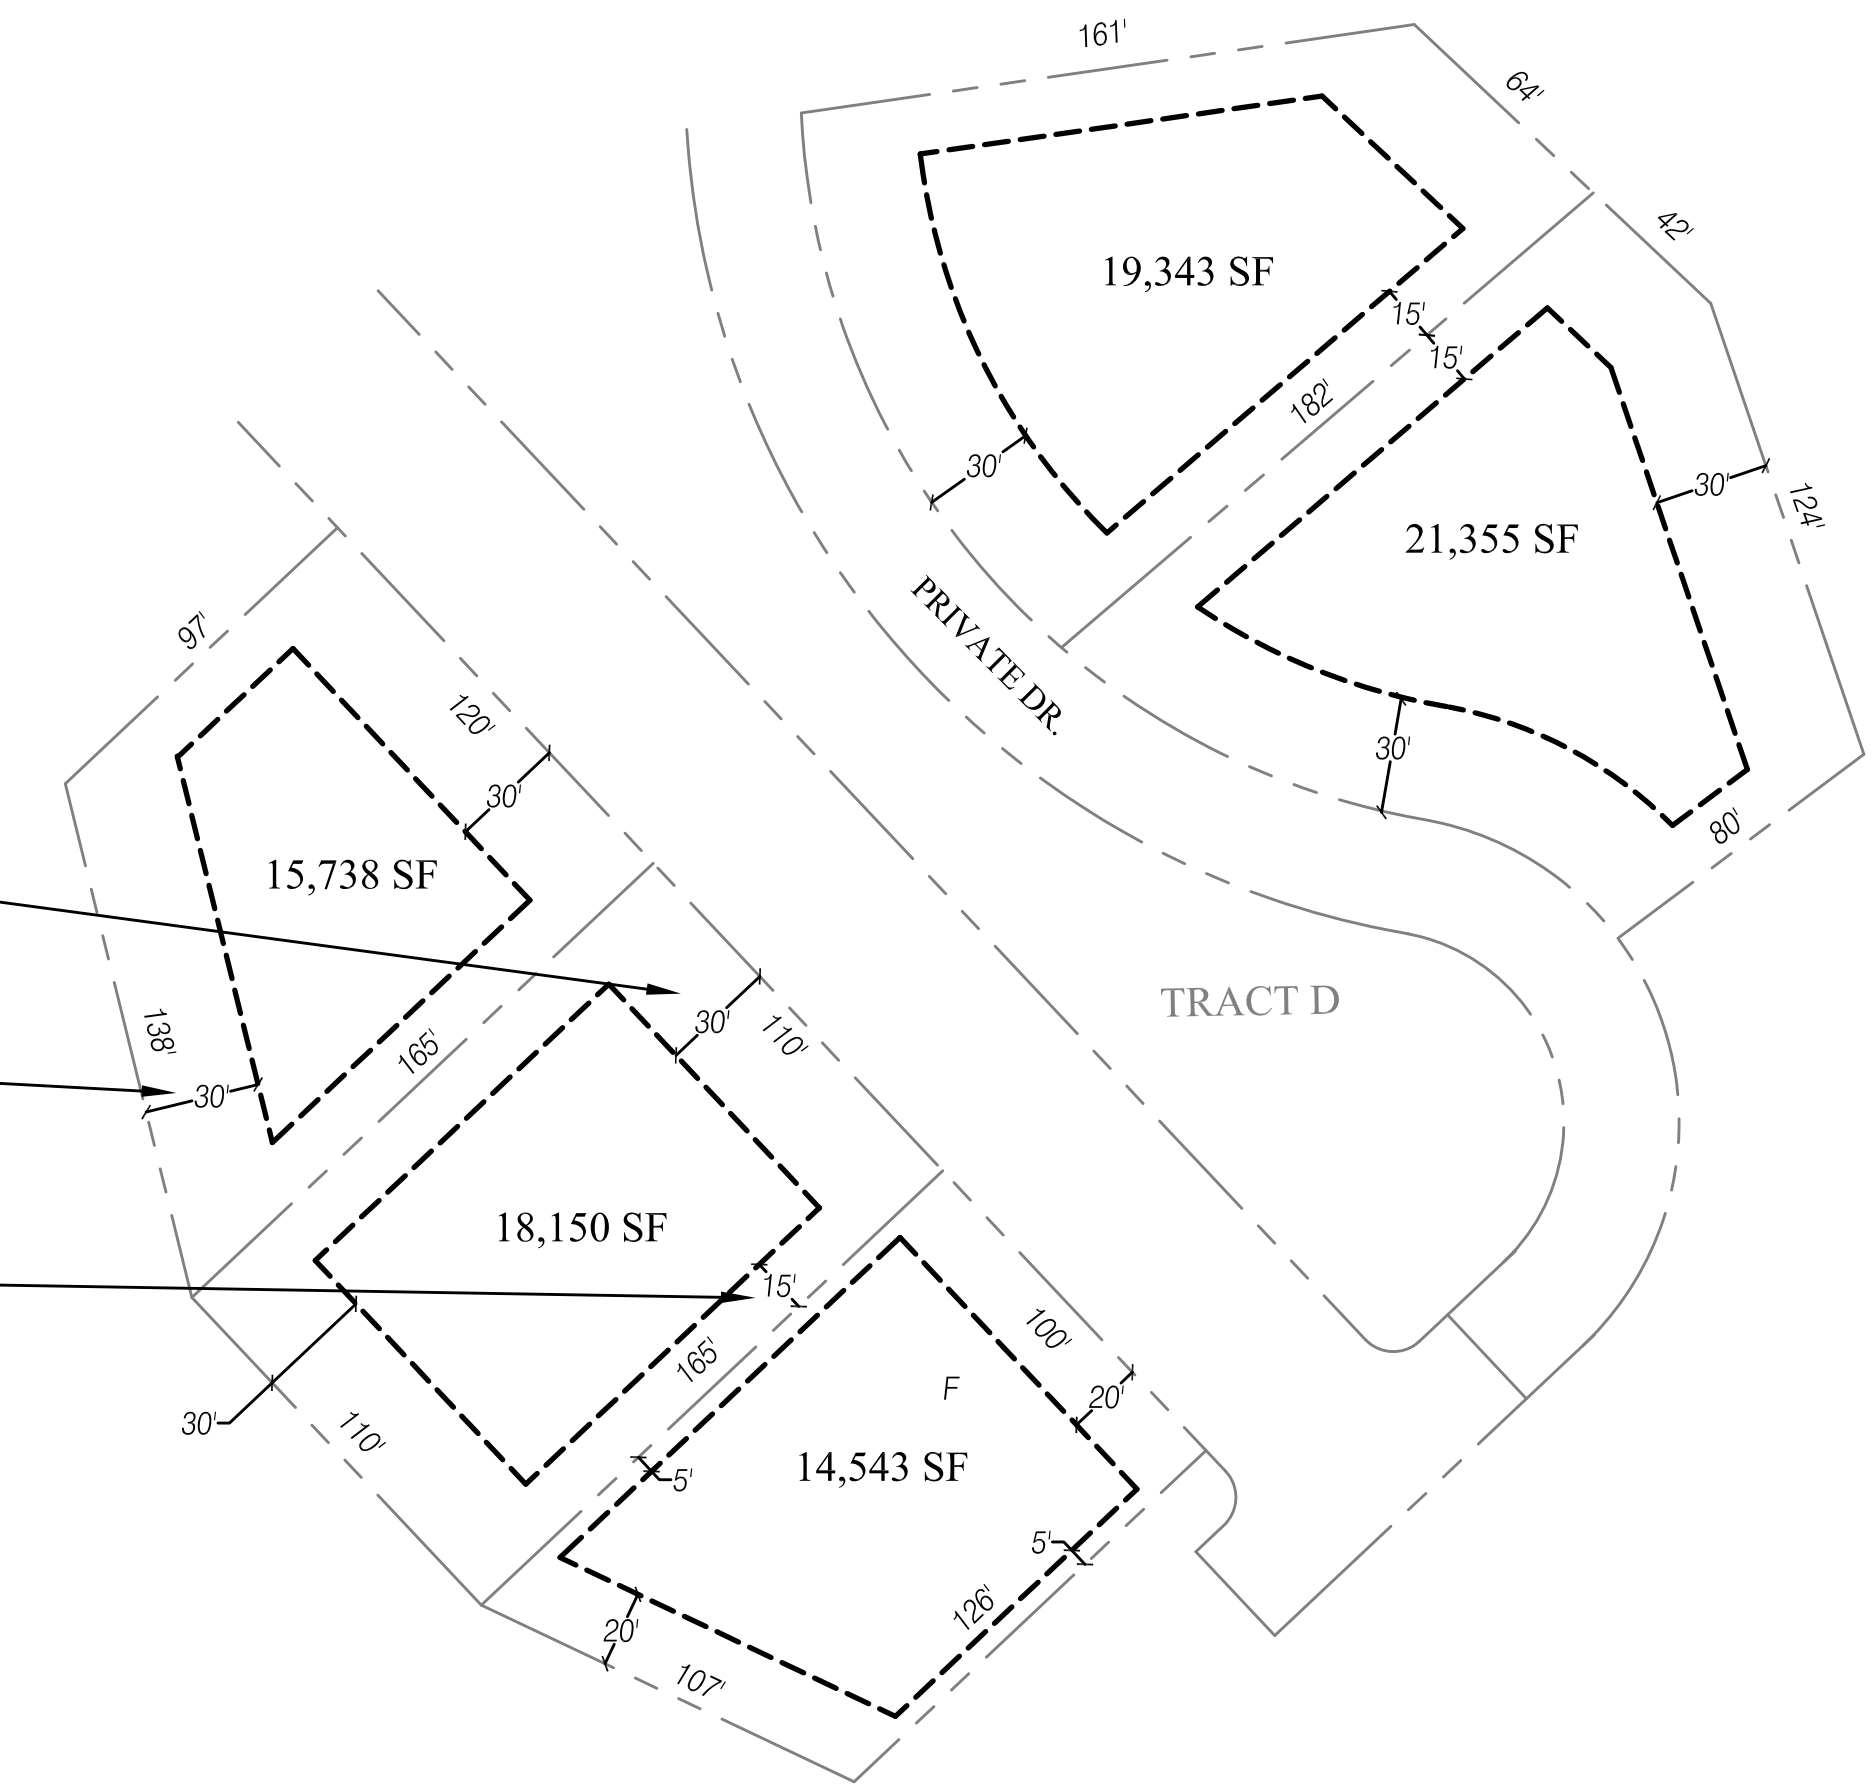

POD G- TYPICAL LOT & DEVELOPMENT PATTERNS

LOT DIMENSIONS & BUILDING ENVELOPES

