

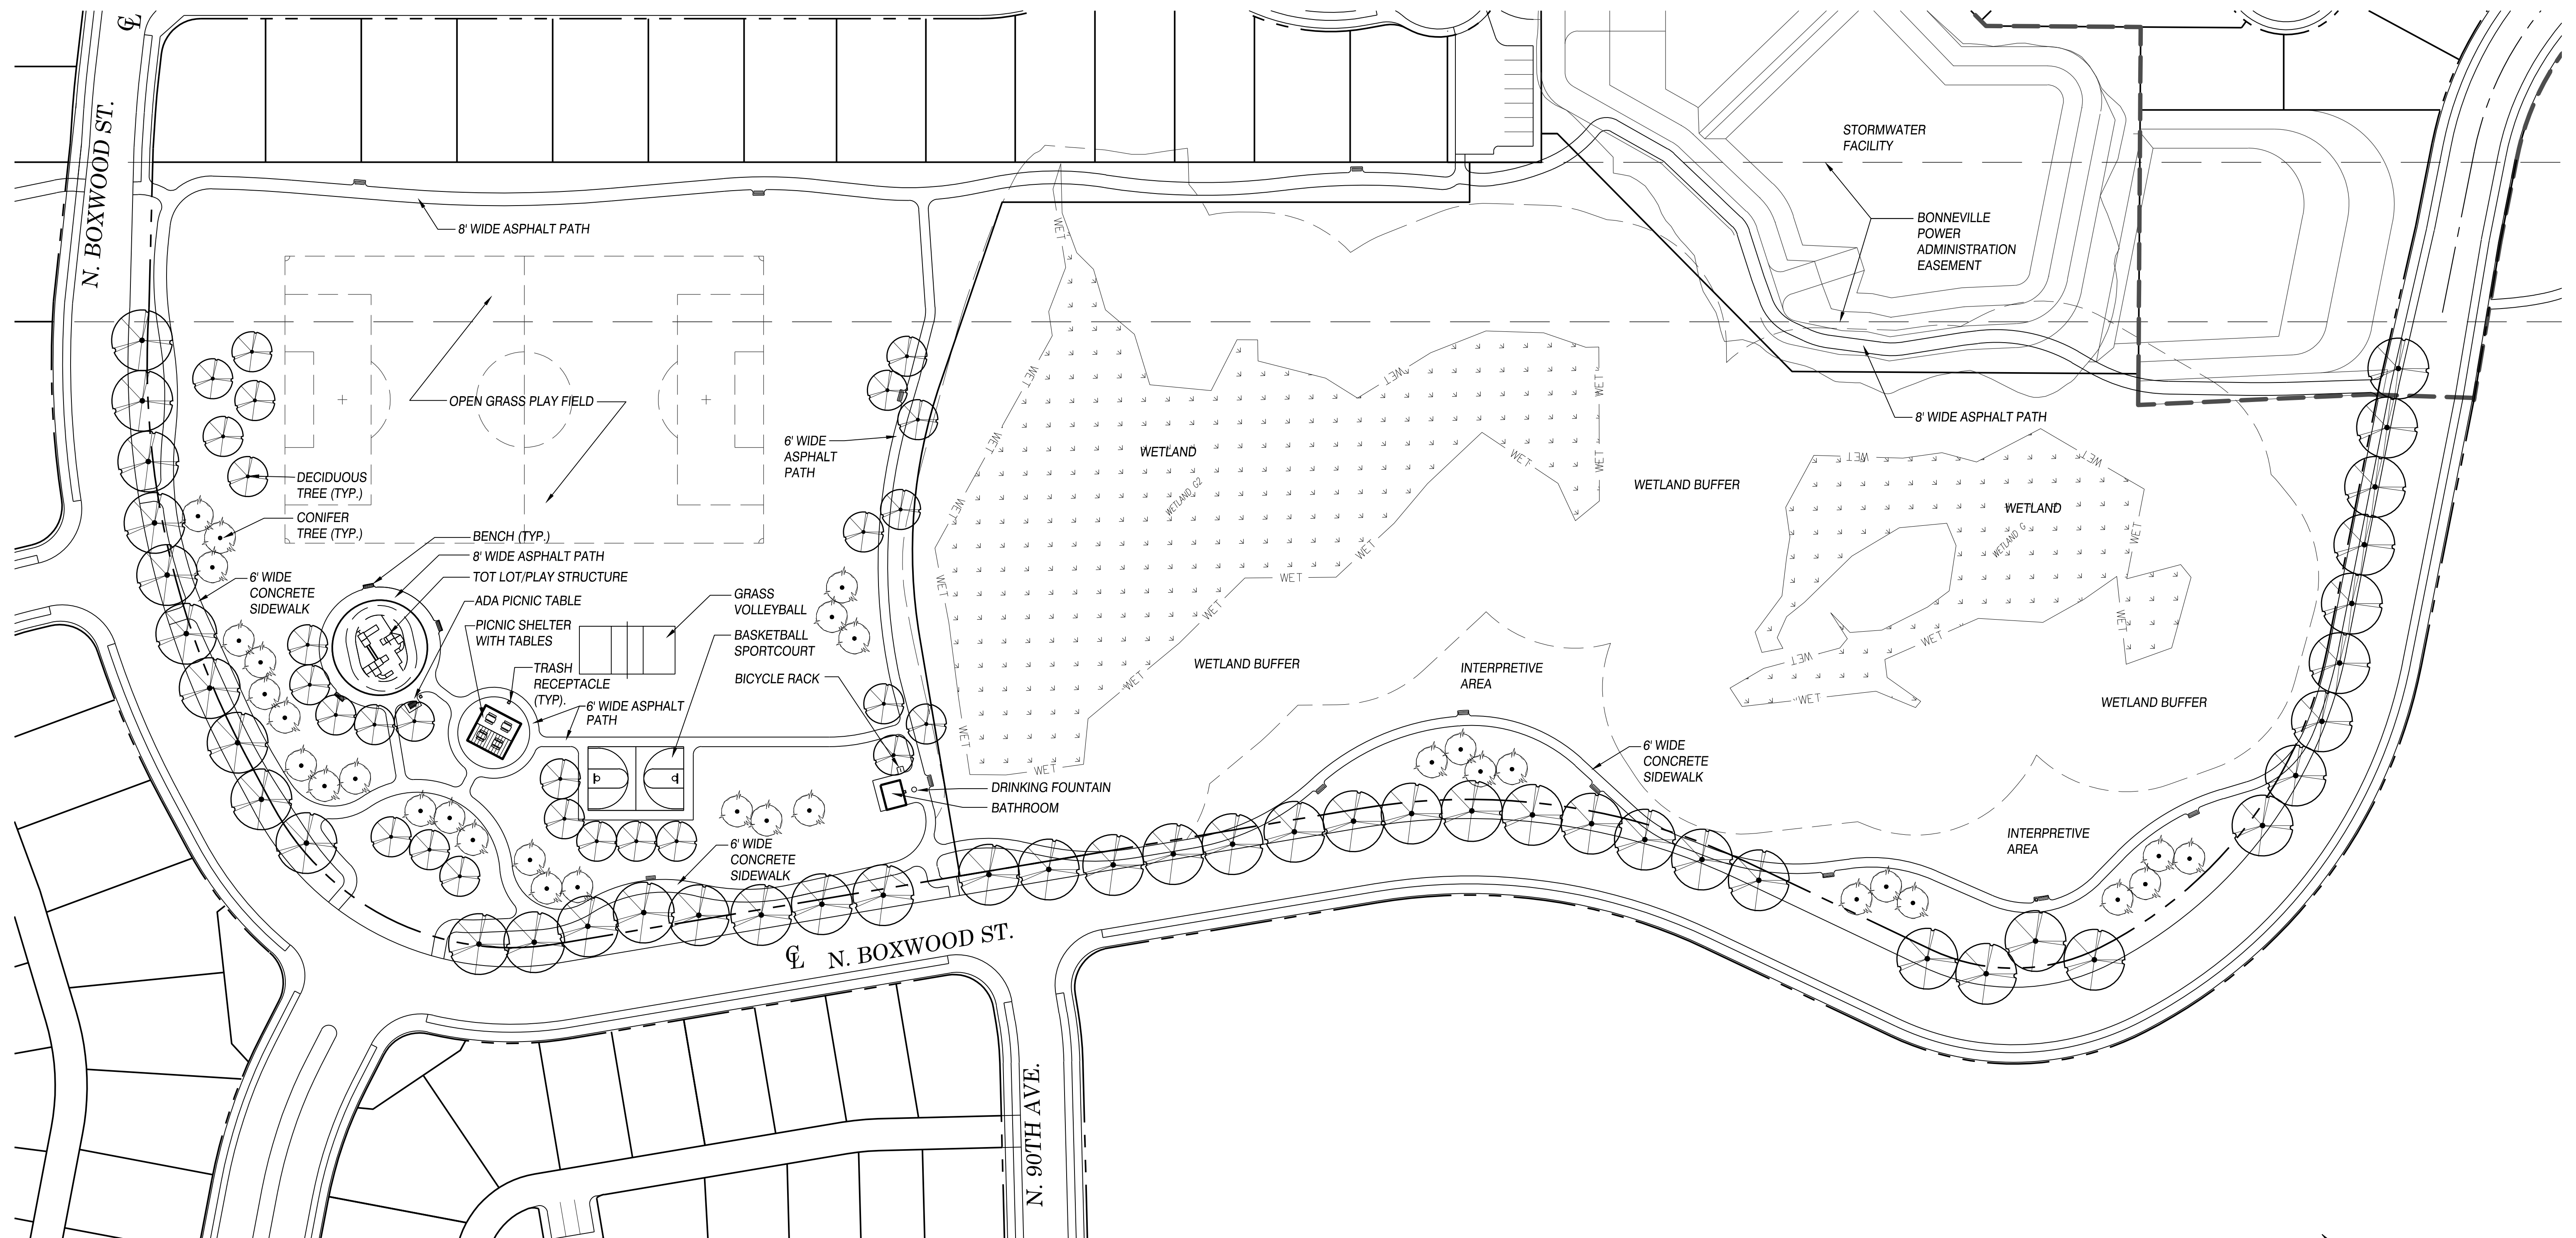


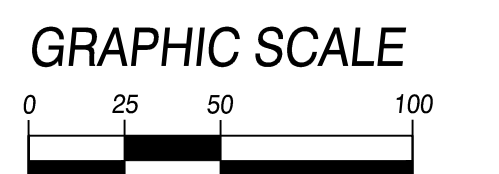

GREEN MOUNTAIN MIXED USE PRD NEIGHBORHOOD PARK PLAN

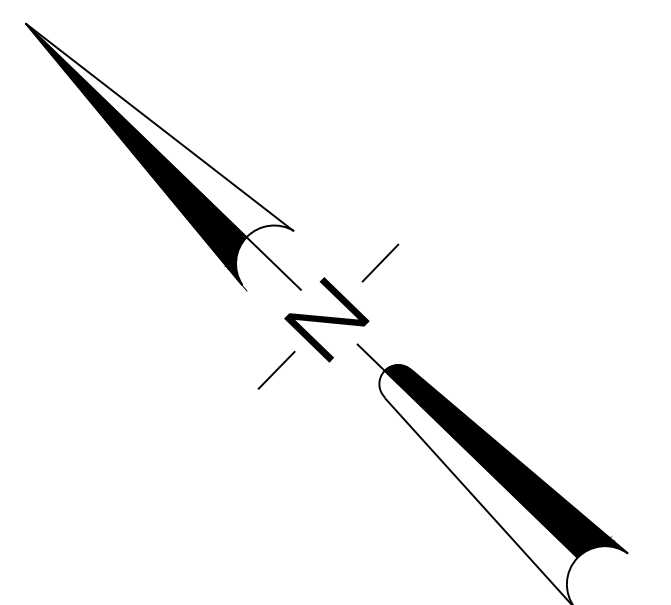

SCALE 1" = 50'