


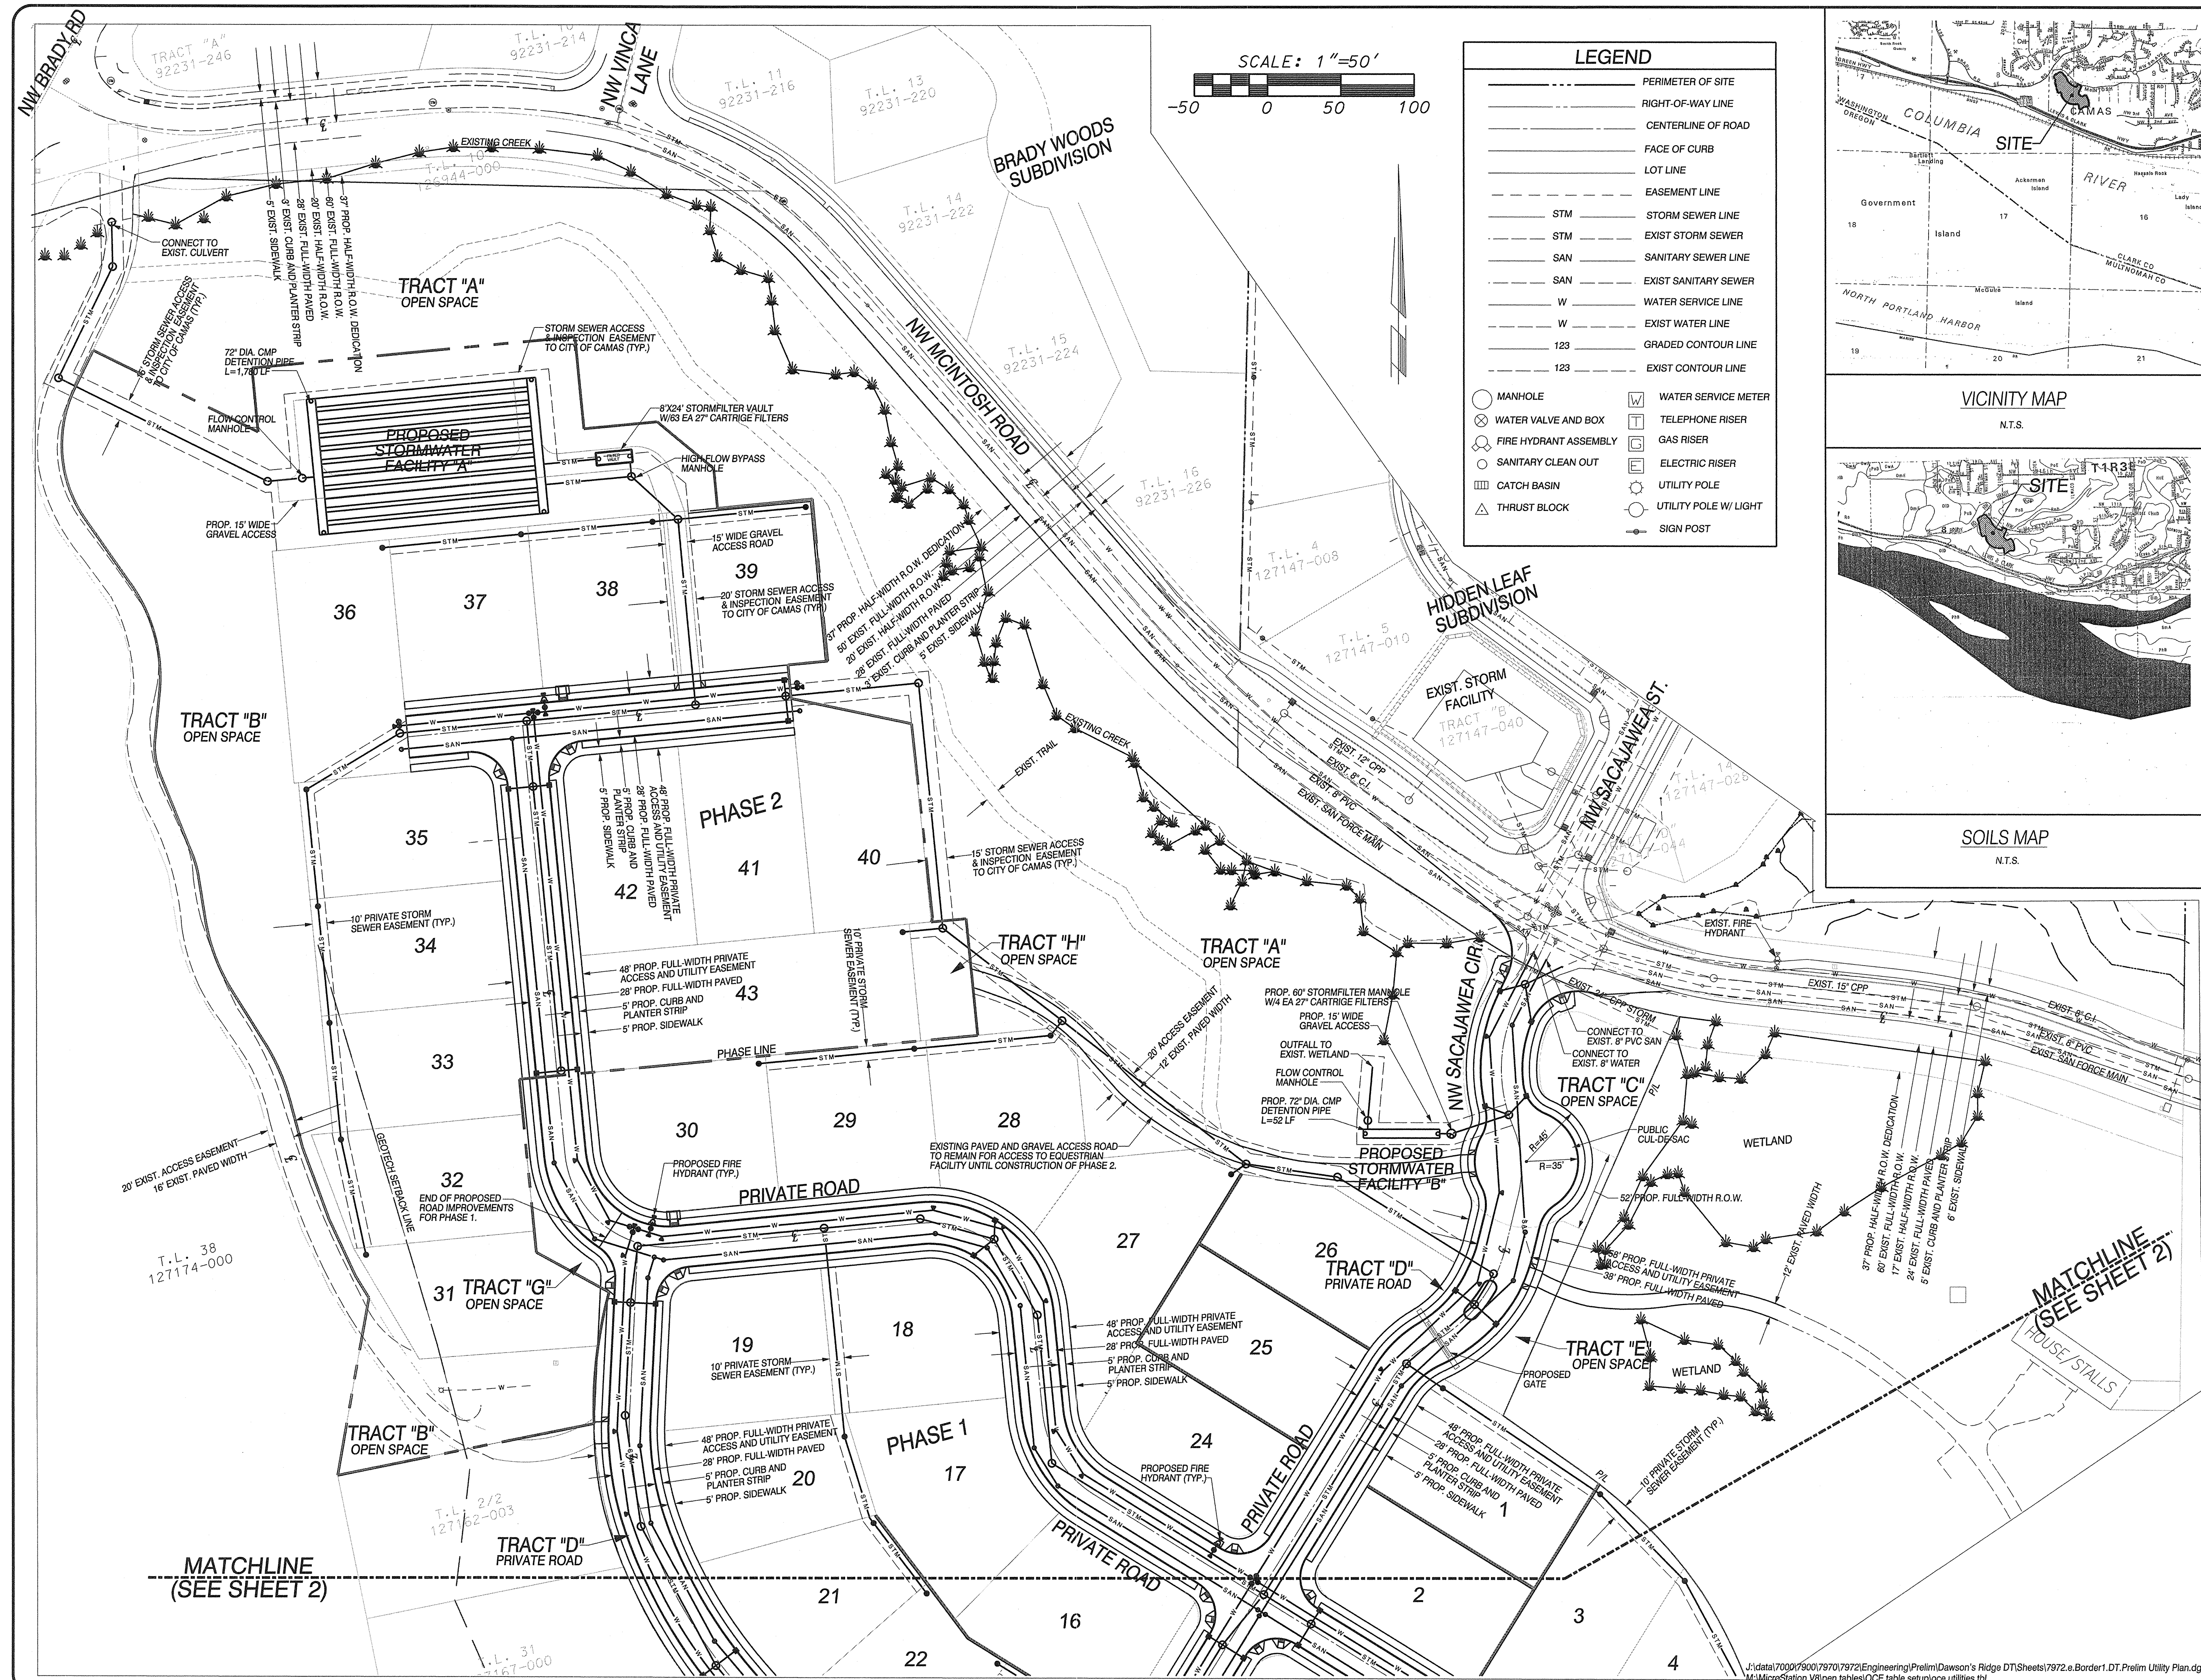


CLIENT:
MCINTOSH RIDGE LLC
16420 SE MCGILVRAY BLVD.
STE. 103-197
VANCOUVER, WA 98683
PH: (360) 834-7800

Y UTILITY PLAN (NORTH) FOR:
DAWSON'S RIDGE SUBDIVISION

PRELIMINARY UTILITY PLAN (NORTH) FOR:

OLSON LAND SURVEYORS
ENGINEERS
222 E. EVERGREEN BLVD., VANCOUVER, BC V6Z 1K1

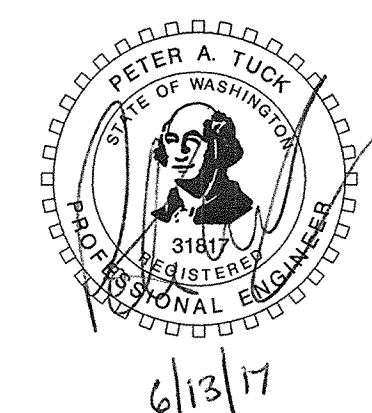[illegible]