


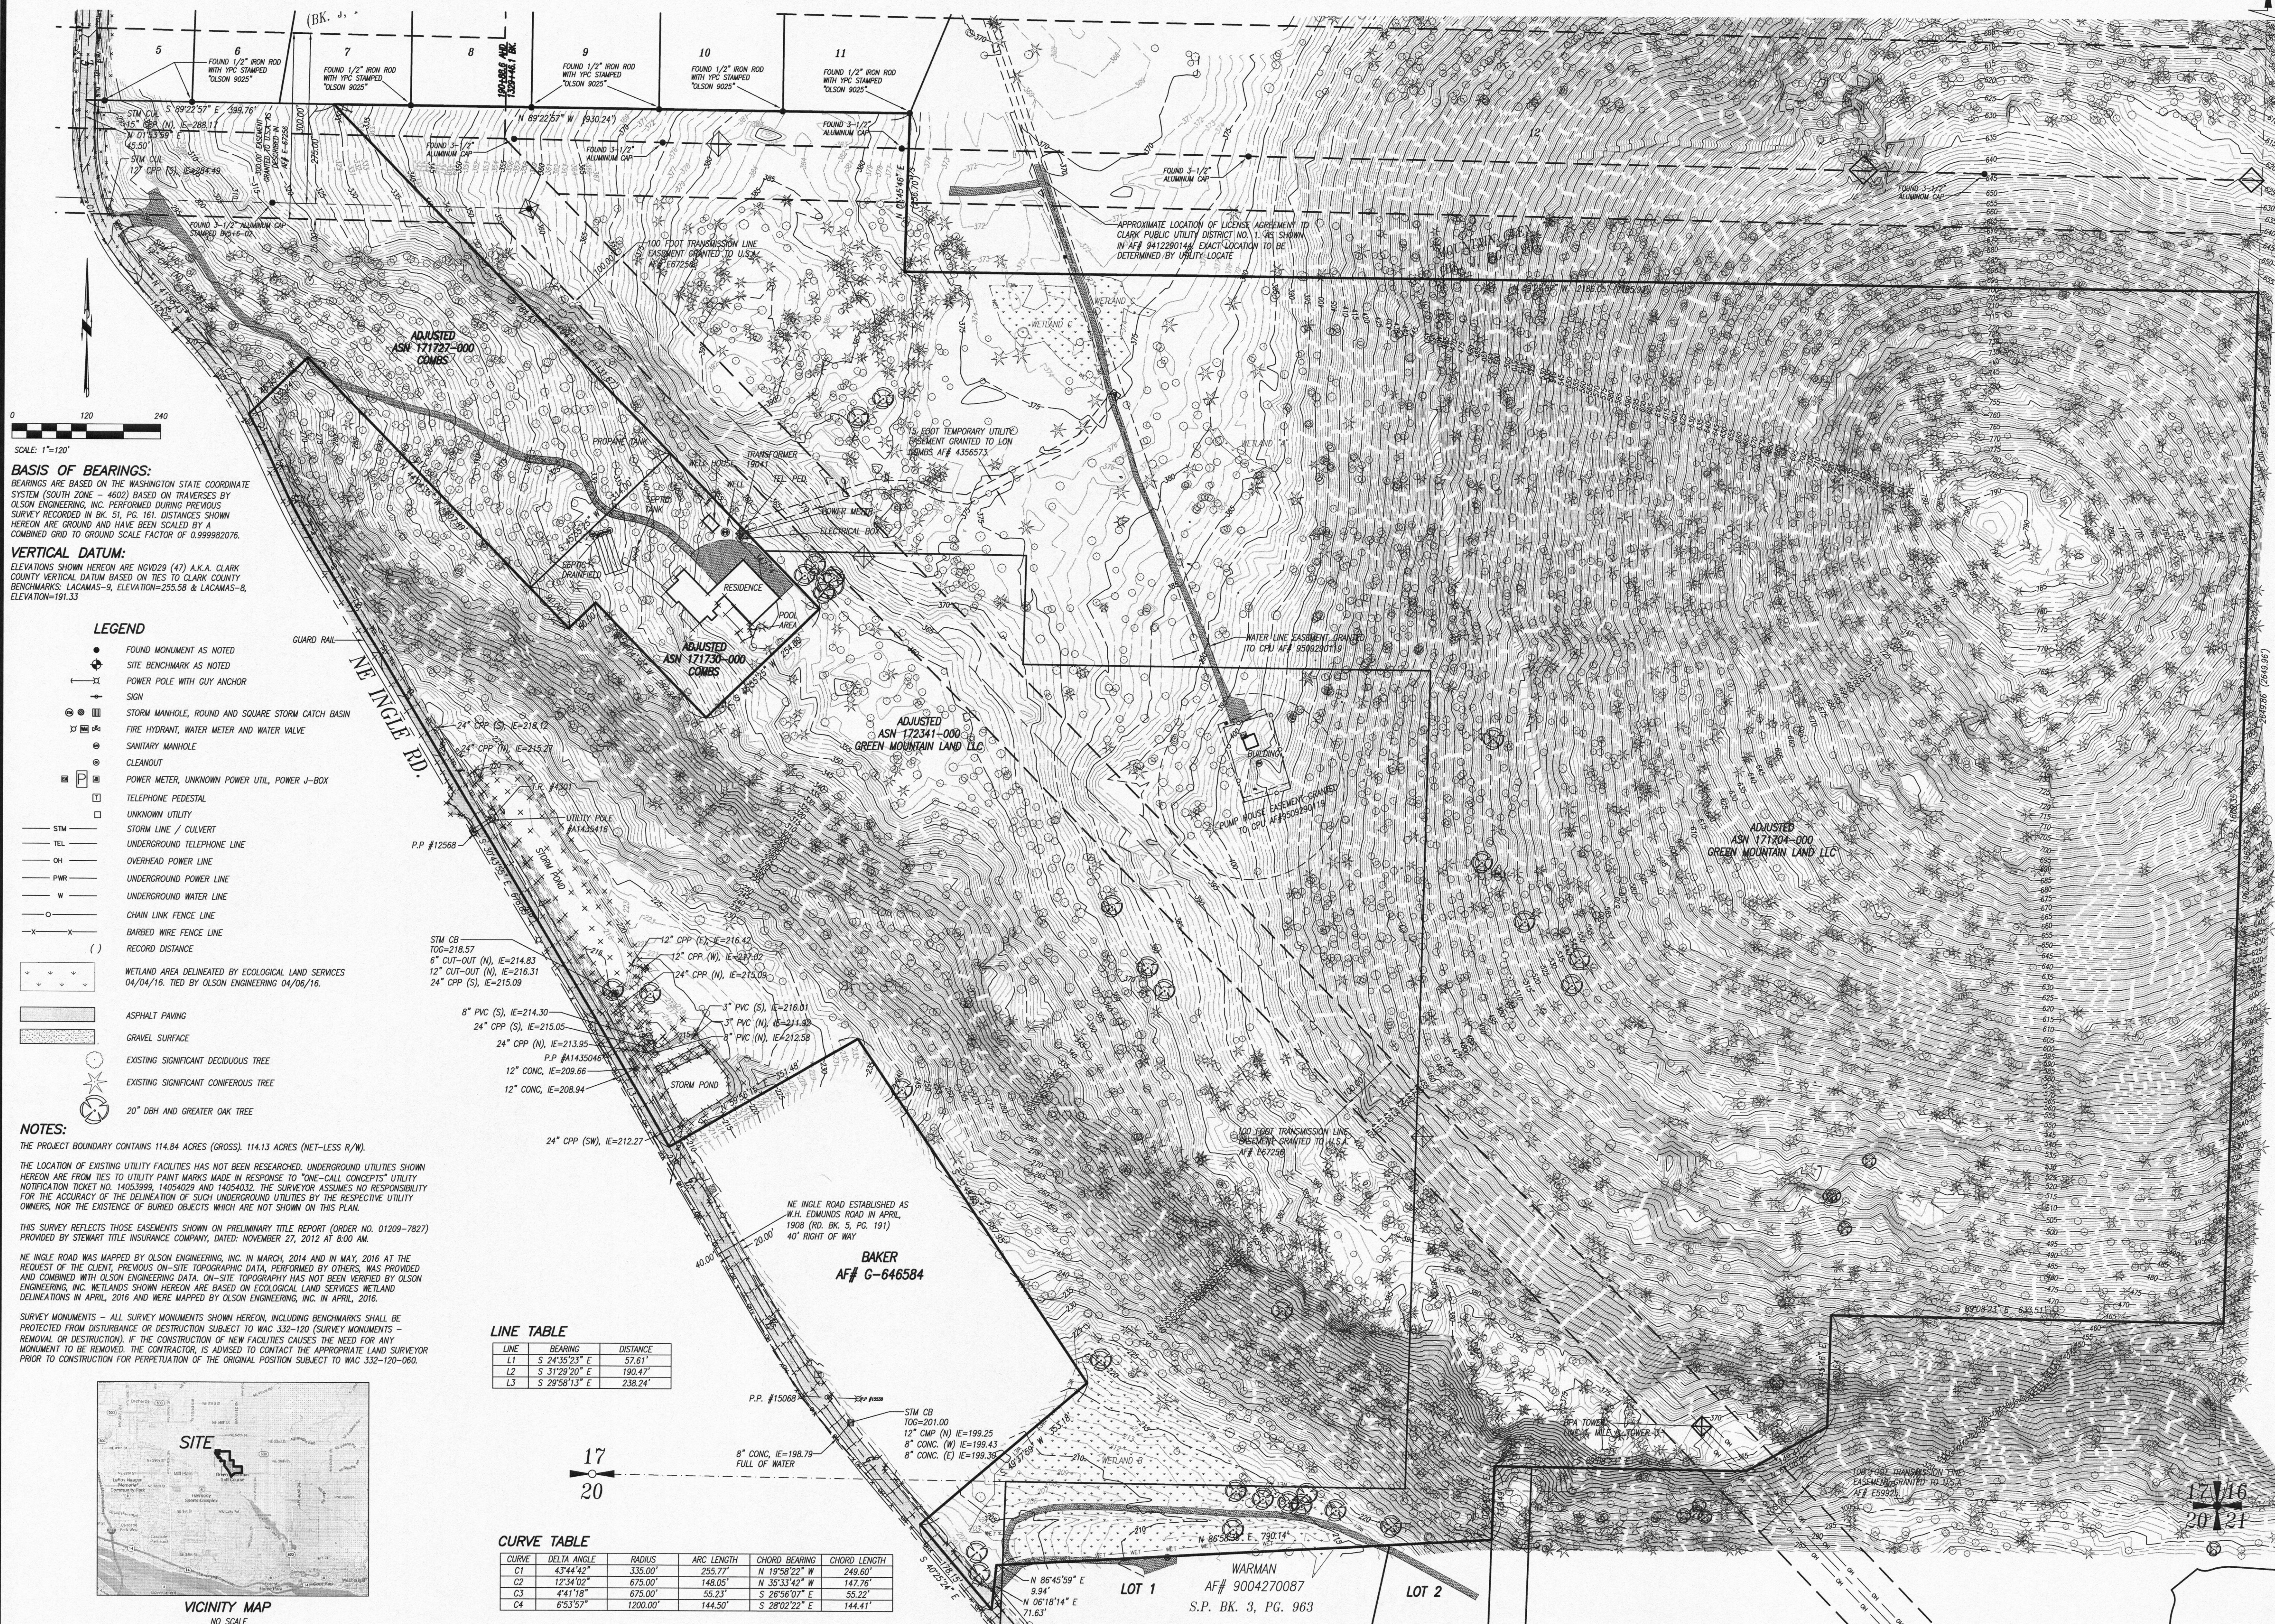

DESIGNED:	
DRAWN: J.M.B.	
CHECKED: K.F.S.	
DATE	SEPTEMBER, 2017
SCALE:	1" = 120'
COPYRIGHT 2017, OLSON ENGINEERING	
GREEN MOUNTAIN PH.3	
JOB NO. 8938.01.02	

SHEET

1 of 1



FILE:\data\8000\8900\8930\8938\Survey\8938.02-GM-PH3\8938.S.EXCOND-NORTH.dwg