


CLIENT:
GREEN MOUNTAIN LAND LLC,
17933 NW EVERGREEN PARKWAY
SUITE #300
BEAVERTON, OR 97006
ATTN: JOHN O'NEIL
PH: (503) 597-7100
EMAIL: johno@metlandgroup.com


DEVELOPED CATCHMENT PLAN FOR:
**GREEN MOUNTAIN MIXED USE PRD
PHASE 3**

OLSON LAND SURVEYORS
ENGINEERS
ENGINEERING INC., 222 E. EVERGREEN BLVD., VANCOUVER, WA 98660
360.695.1285
509.266.9639

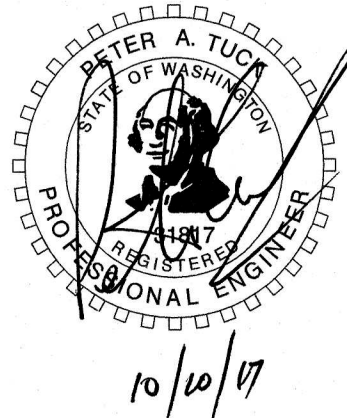


CHANGES / REVISIONS	
DESCRIPTION:	DATE:

DESIGNED: RWP
DRAWN: RWP
CHECKED: PAT
DATE: OCTOBER 2017
SCALE: H: 1"=200' V:
COPYRIGHT 2017, OLSON ENGINEERING, INC.
GREEN MOUNTAIN MIXED USE P.R.D. PHASE 3
JOB NO.: 8938.01.02

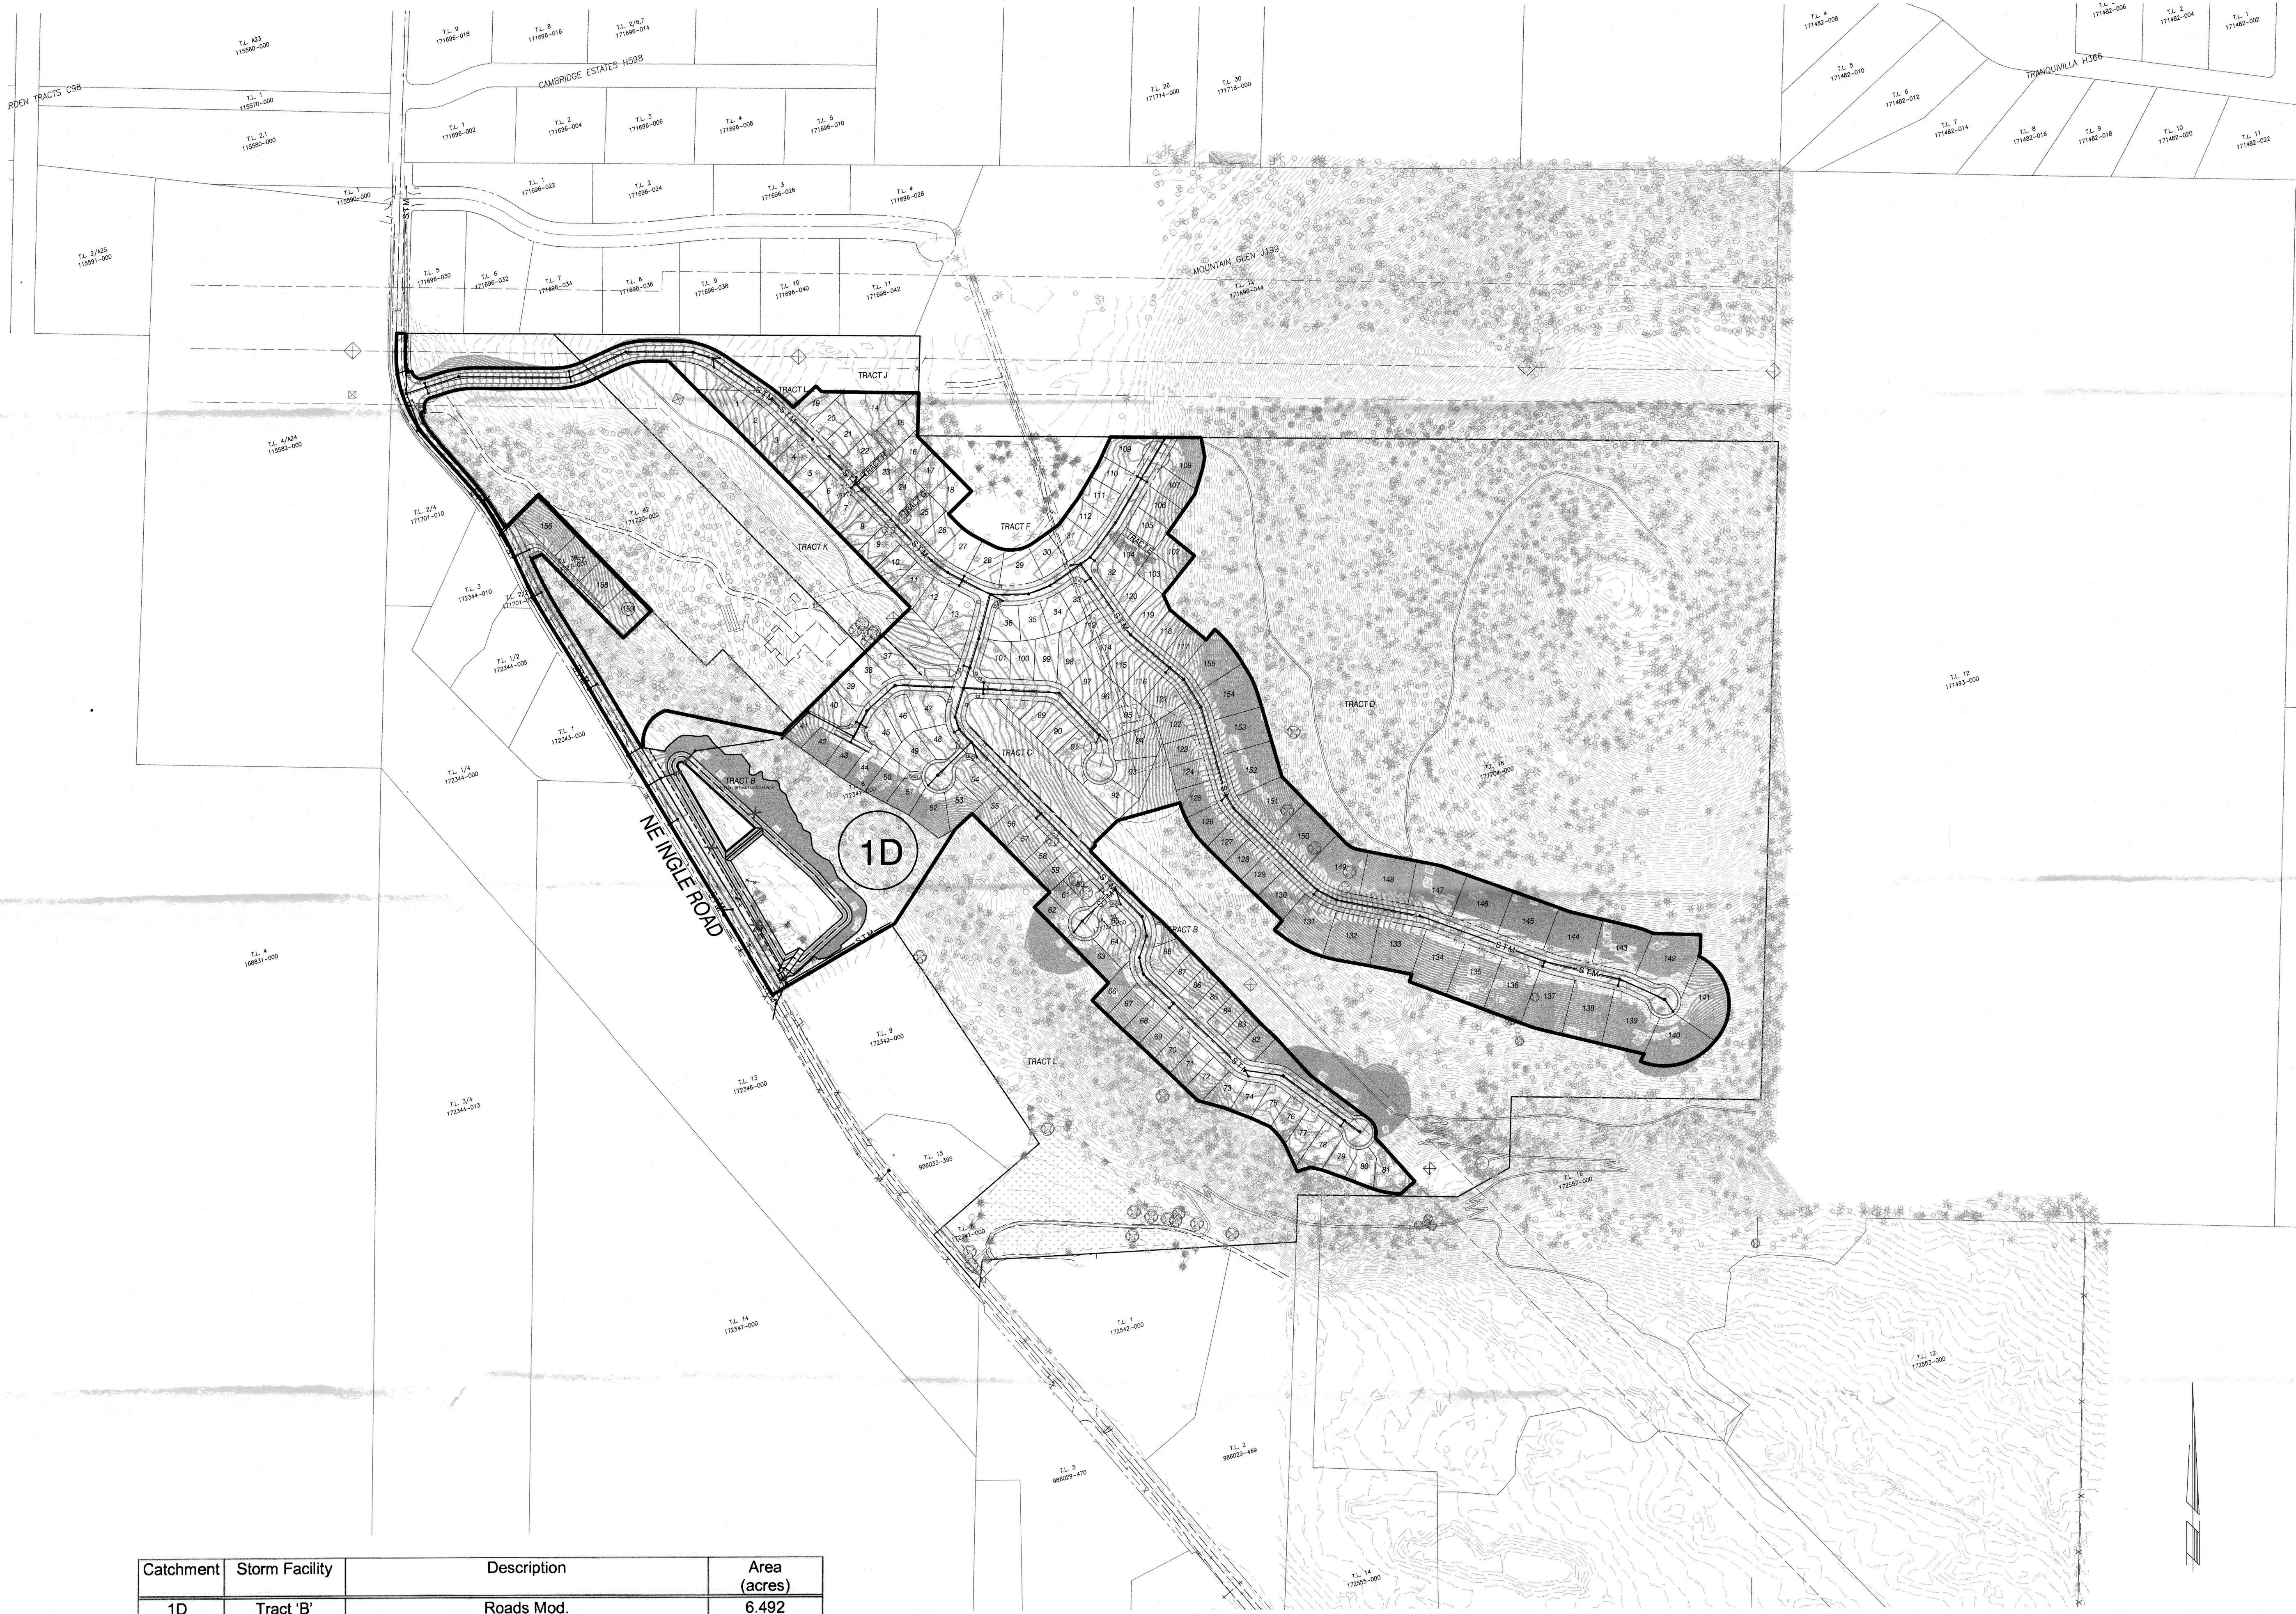

Catchment	Storm Facility	Description	Area (acres)
1D	Tract 'B'	Roads Mod.	6.492
		Roof Tops Flat	9.125
		Driveways Mod.	1.825
		Sidewalks Mod.	1.917
		SG3, Lawn, Mod.	18.896
		SG4, Forest, Mod.	5.116

Table G2: Hydrologic parameters used in developed catchment analysis

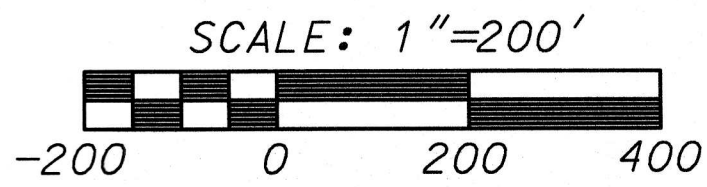

J:\data\8000\8900\8938\Engineering\Prelim\Phase 3\Sheets\8938.e.Border.Prelim.Ph3.catch.dev.dgn
M:\MicroStation V8\open tables\OCE table setup\OCE catch dev.tbl