
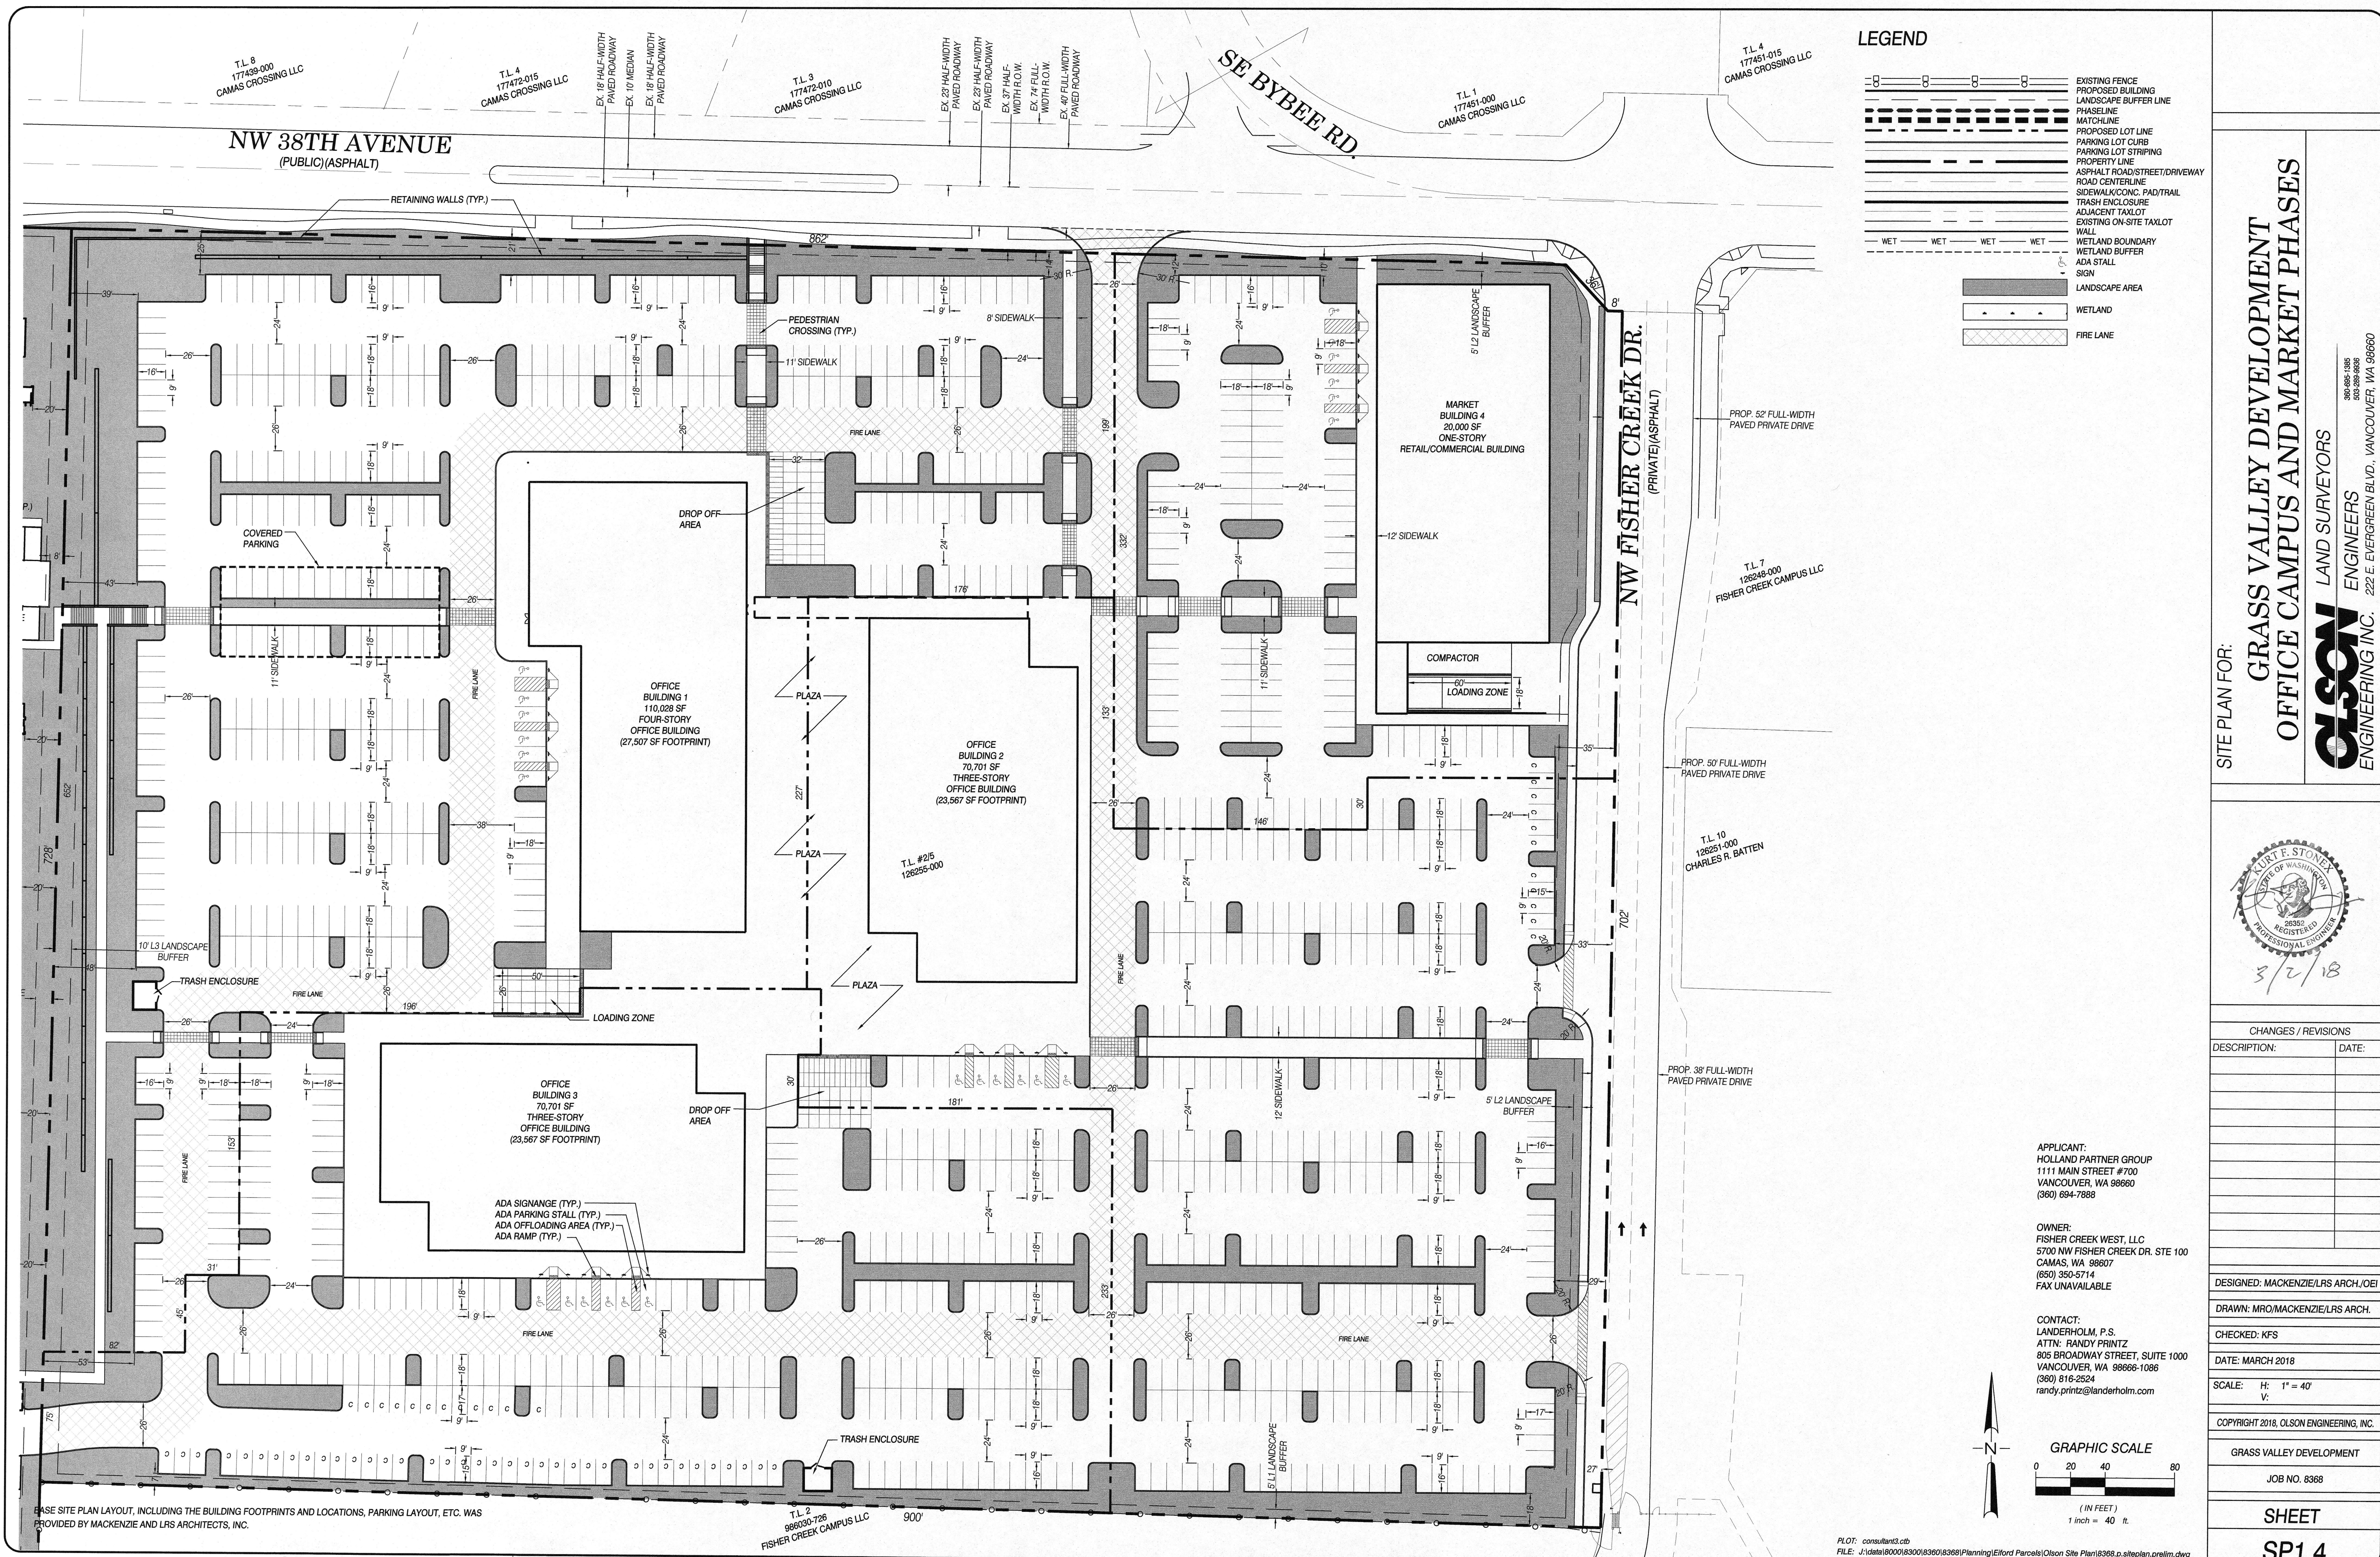


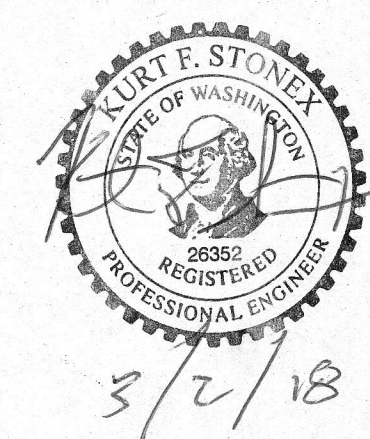

THE PLAN FOR:

**GRASS VALLEY DEVELOPMENT
OFFICE CAMPUS AND MARKET PHASES**

OLSON LAND SURVEYORS
ENGINEERS
ENGINEERING INC.
300 E EVERGREEN BLVD VANCOUVER, BC V6Z 2K1

[illegible]

DESIGNED: MACKENZIE/LRS ARCH./O

DRAWN: MRO/MACKENZIE/LRS ARCH.

CHECKED: KFS

DATE: MARCH 2018

SCALE: H: $1'' = 40'$

V:	

COPYRIGHT 2018, OLSON ENGINEERING, INC.

GRASS VALLEY DEVELOPMENT

JOB NO. 8368

SHEET

CPA 1

SP1.4