

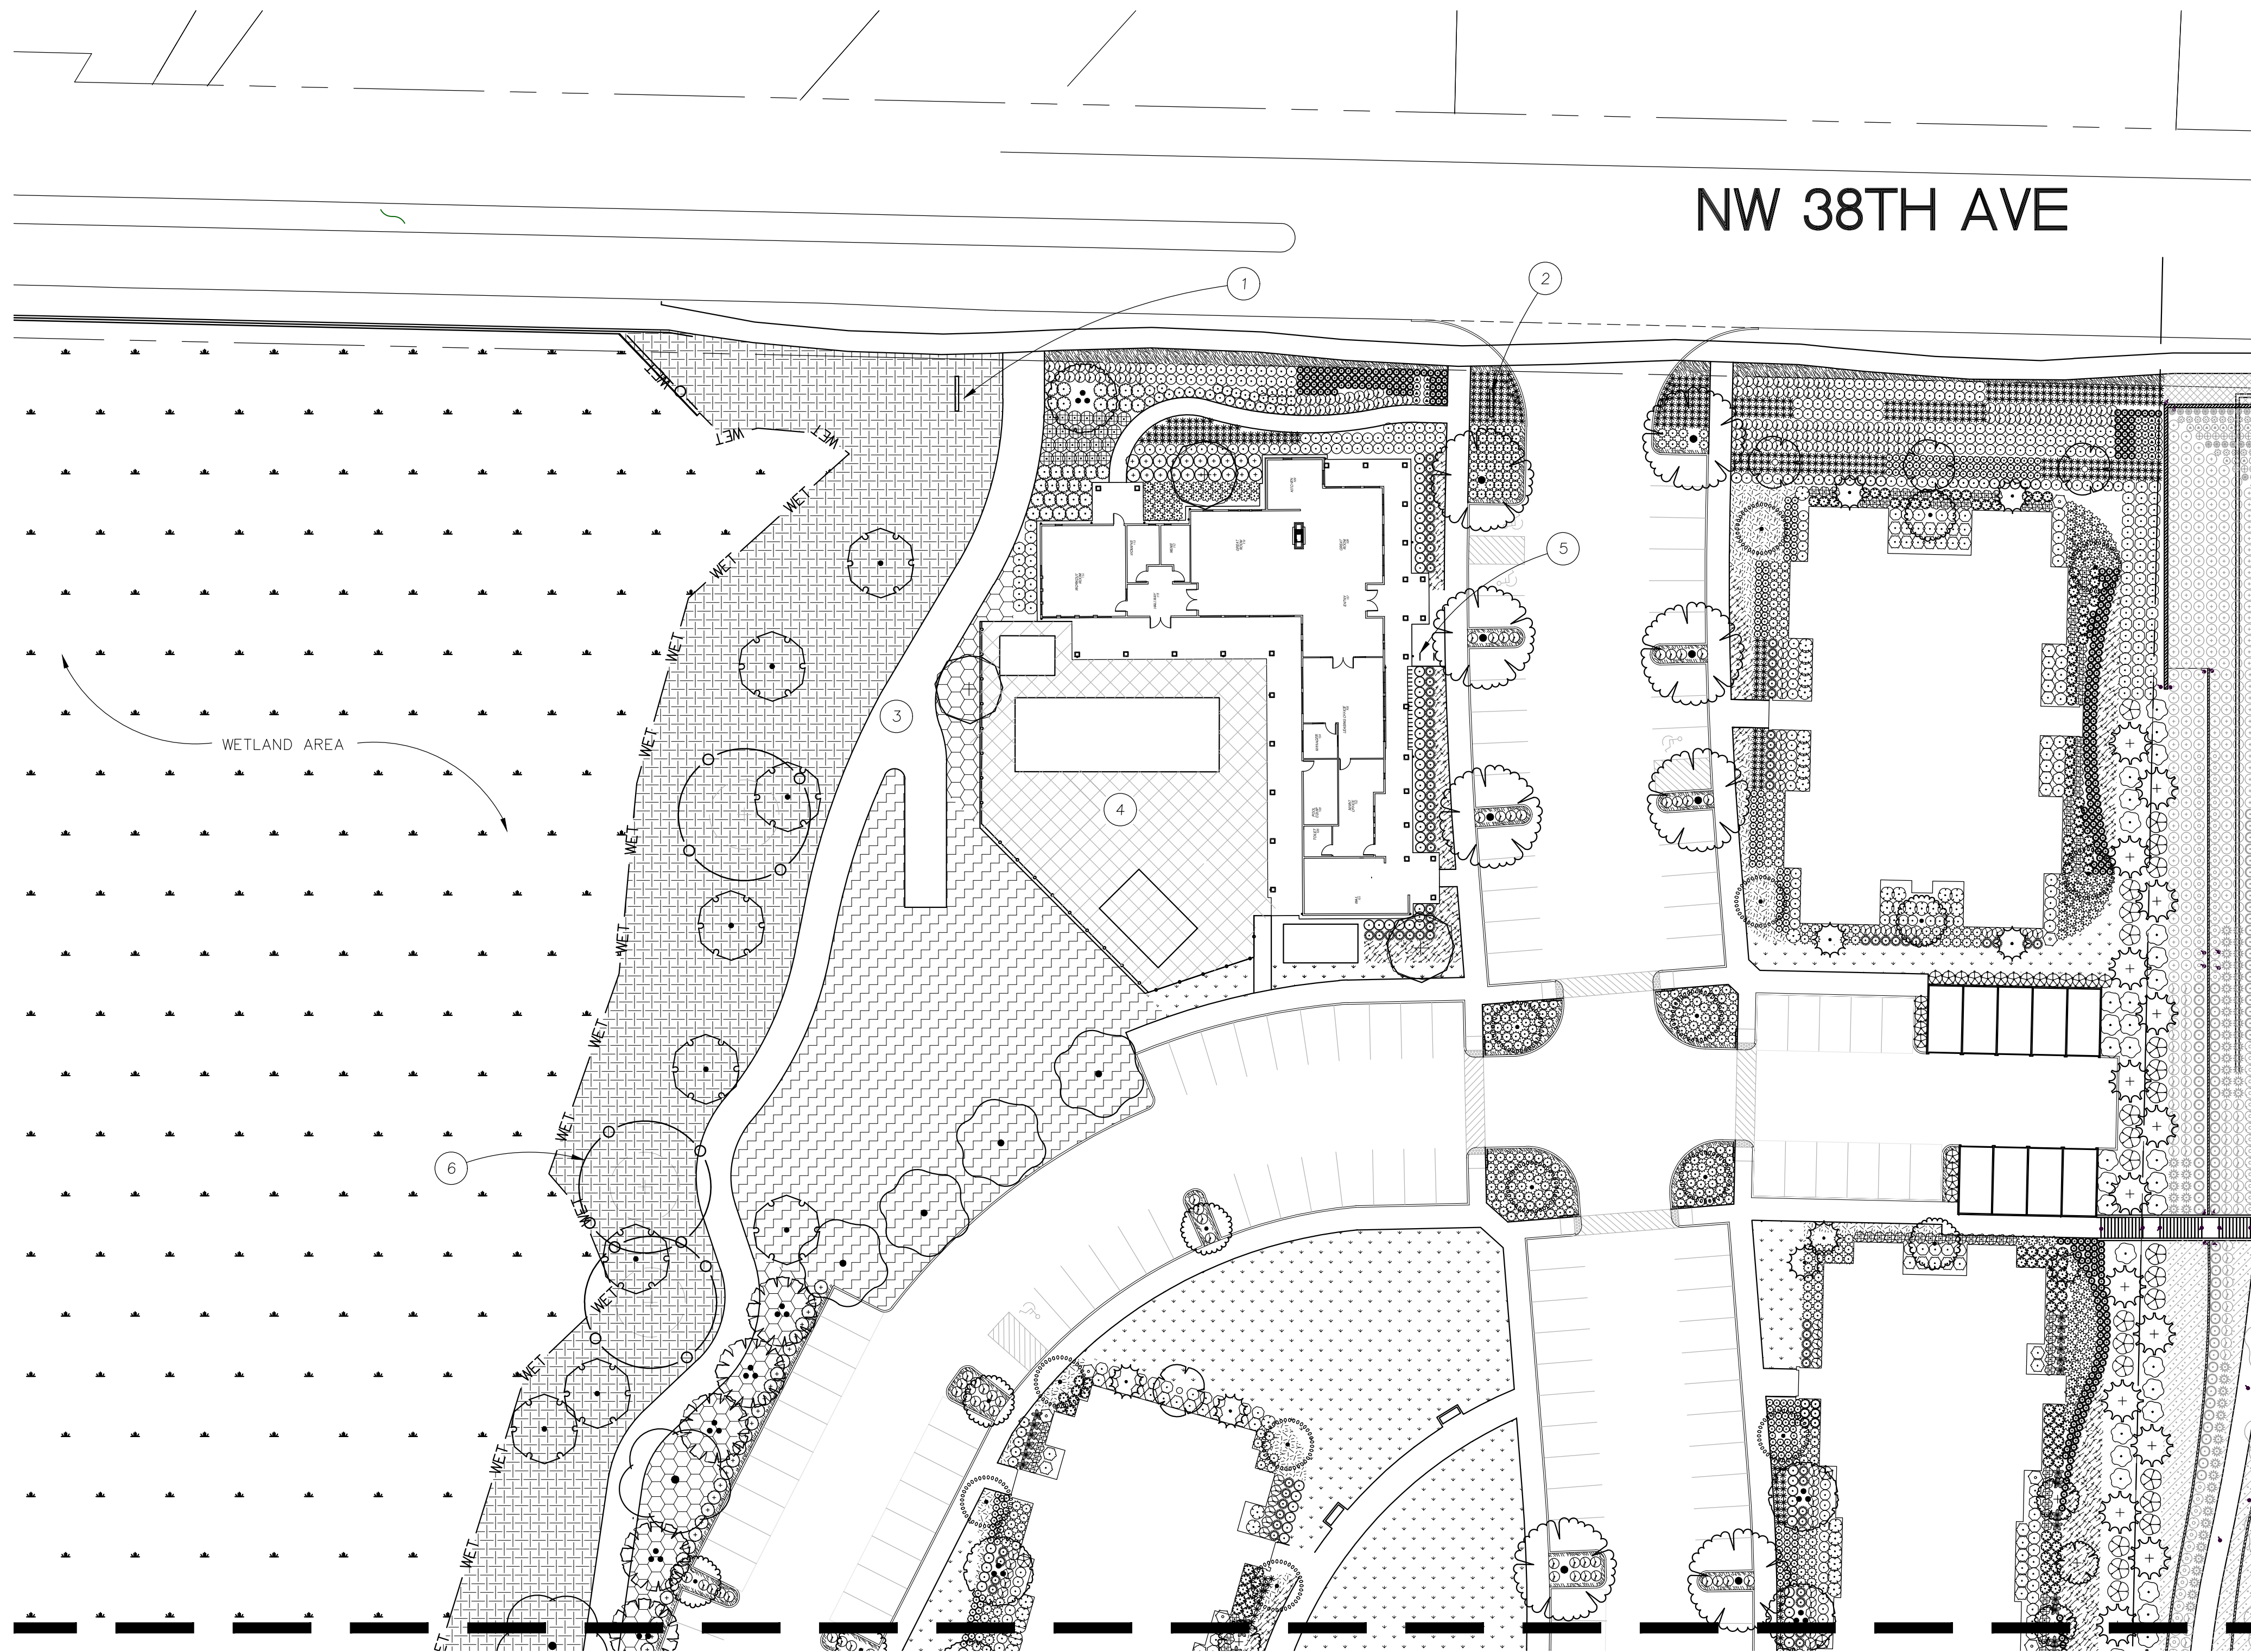


NO.	REVISIONS	REVISION DATE	DELTA
1	REVISED	THIS SHEET	CLOSING DATE

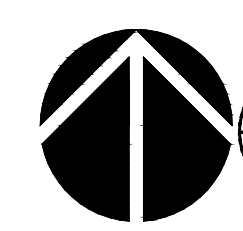

MATCHLINE - SEE SHEET L2.11

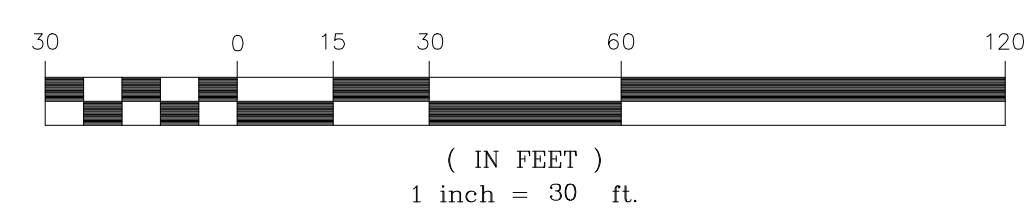




1 LANDSCAPE PLAN

SCALE: 1" = 30'

KEYNOTES

1. CAMAS MONUMENT SIGN
2. MULTIFAMILY ENTRY SIGN
3. TRAIL
4. FENCED OUTDOOR AREA AT CLUBHOUSE WITH POOL, HOT TUB, AND SEATING
5. (2) BIKE RACKS
6. TREE PROTECTION FENCING AT EXISTING TREES, TYP.

MATCHLINE - SEE SHEET L2.12

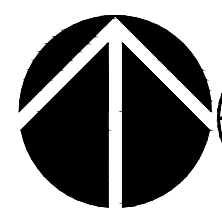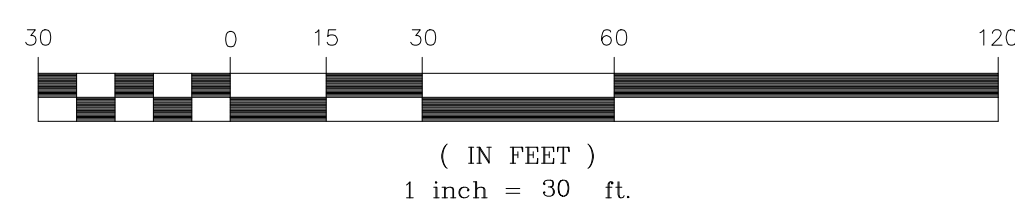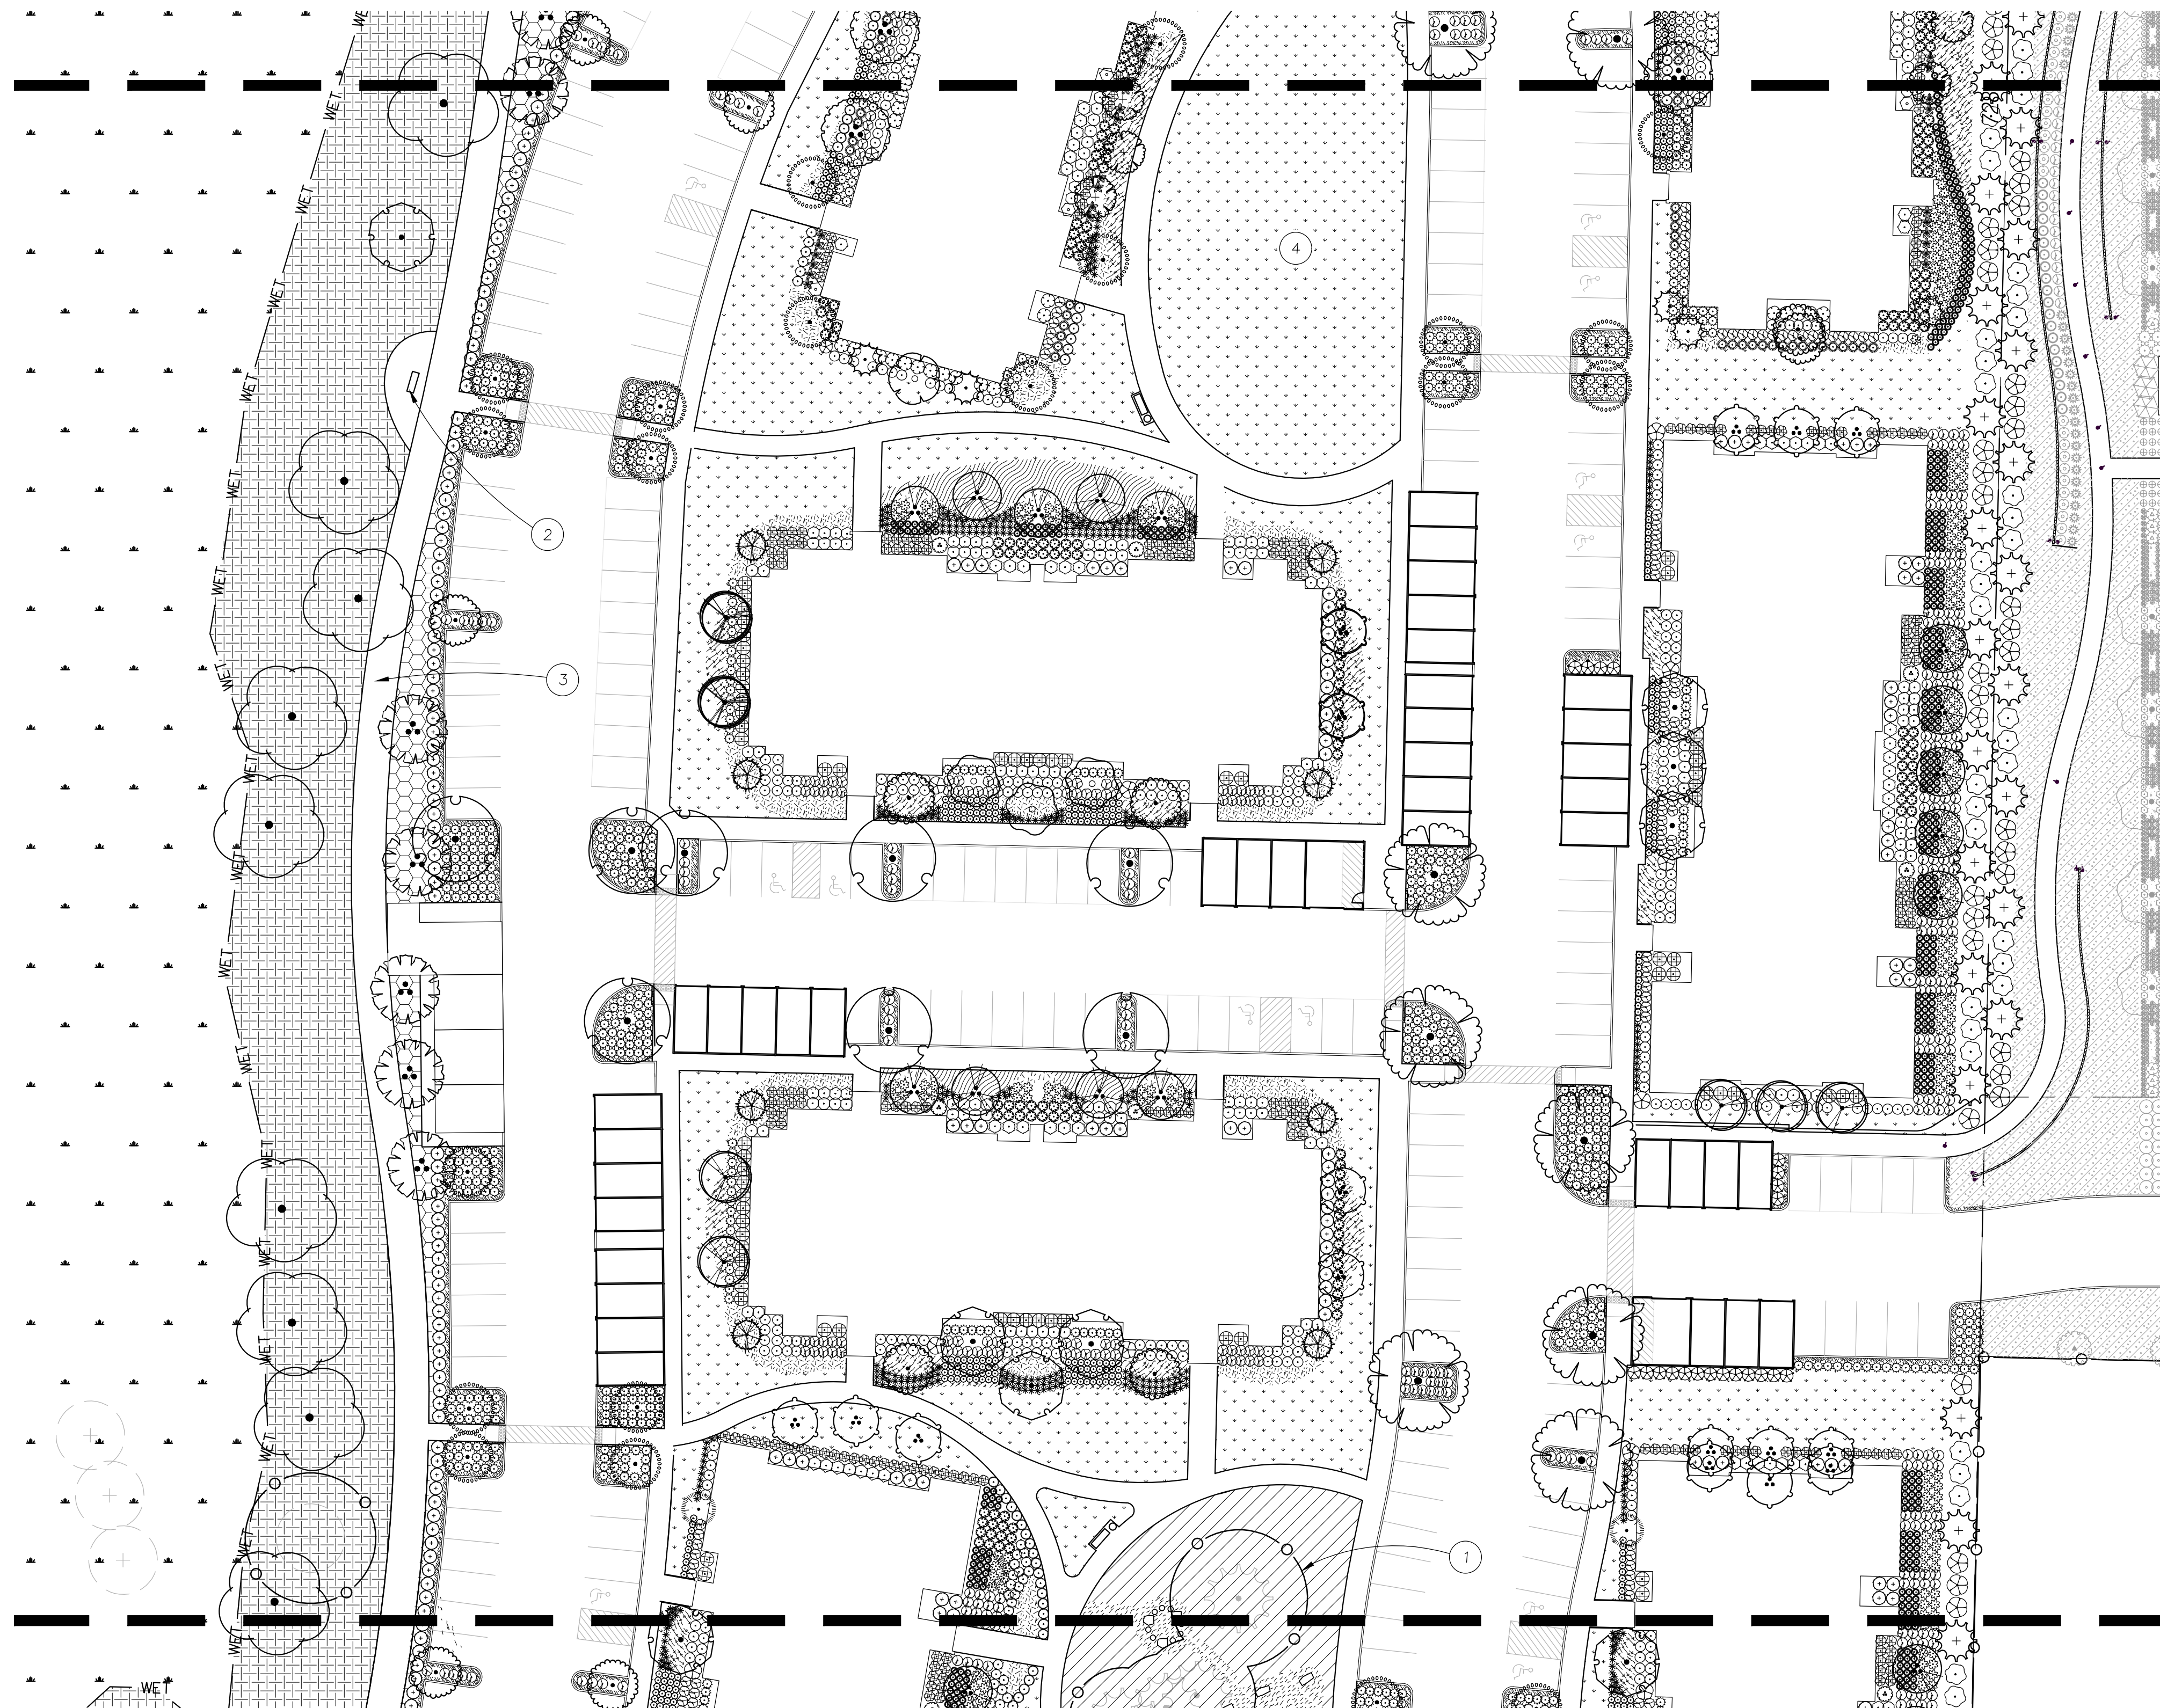


1 LANDSCAPE PLAN

SCALE: 1" = 30'

KEYNOTES


1. TREE PROTECTION FENCING AT EXISTING TREES, TYP.
2. OVERLOOK AREA WITH SEATING
3. TRAIL
4. OPEN SPACE

NO.	DATE	REVISIONS	REVISION	DELTA
1	2	3	4	5
1				
2				
3				
4				
5				
6				
7				

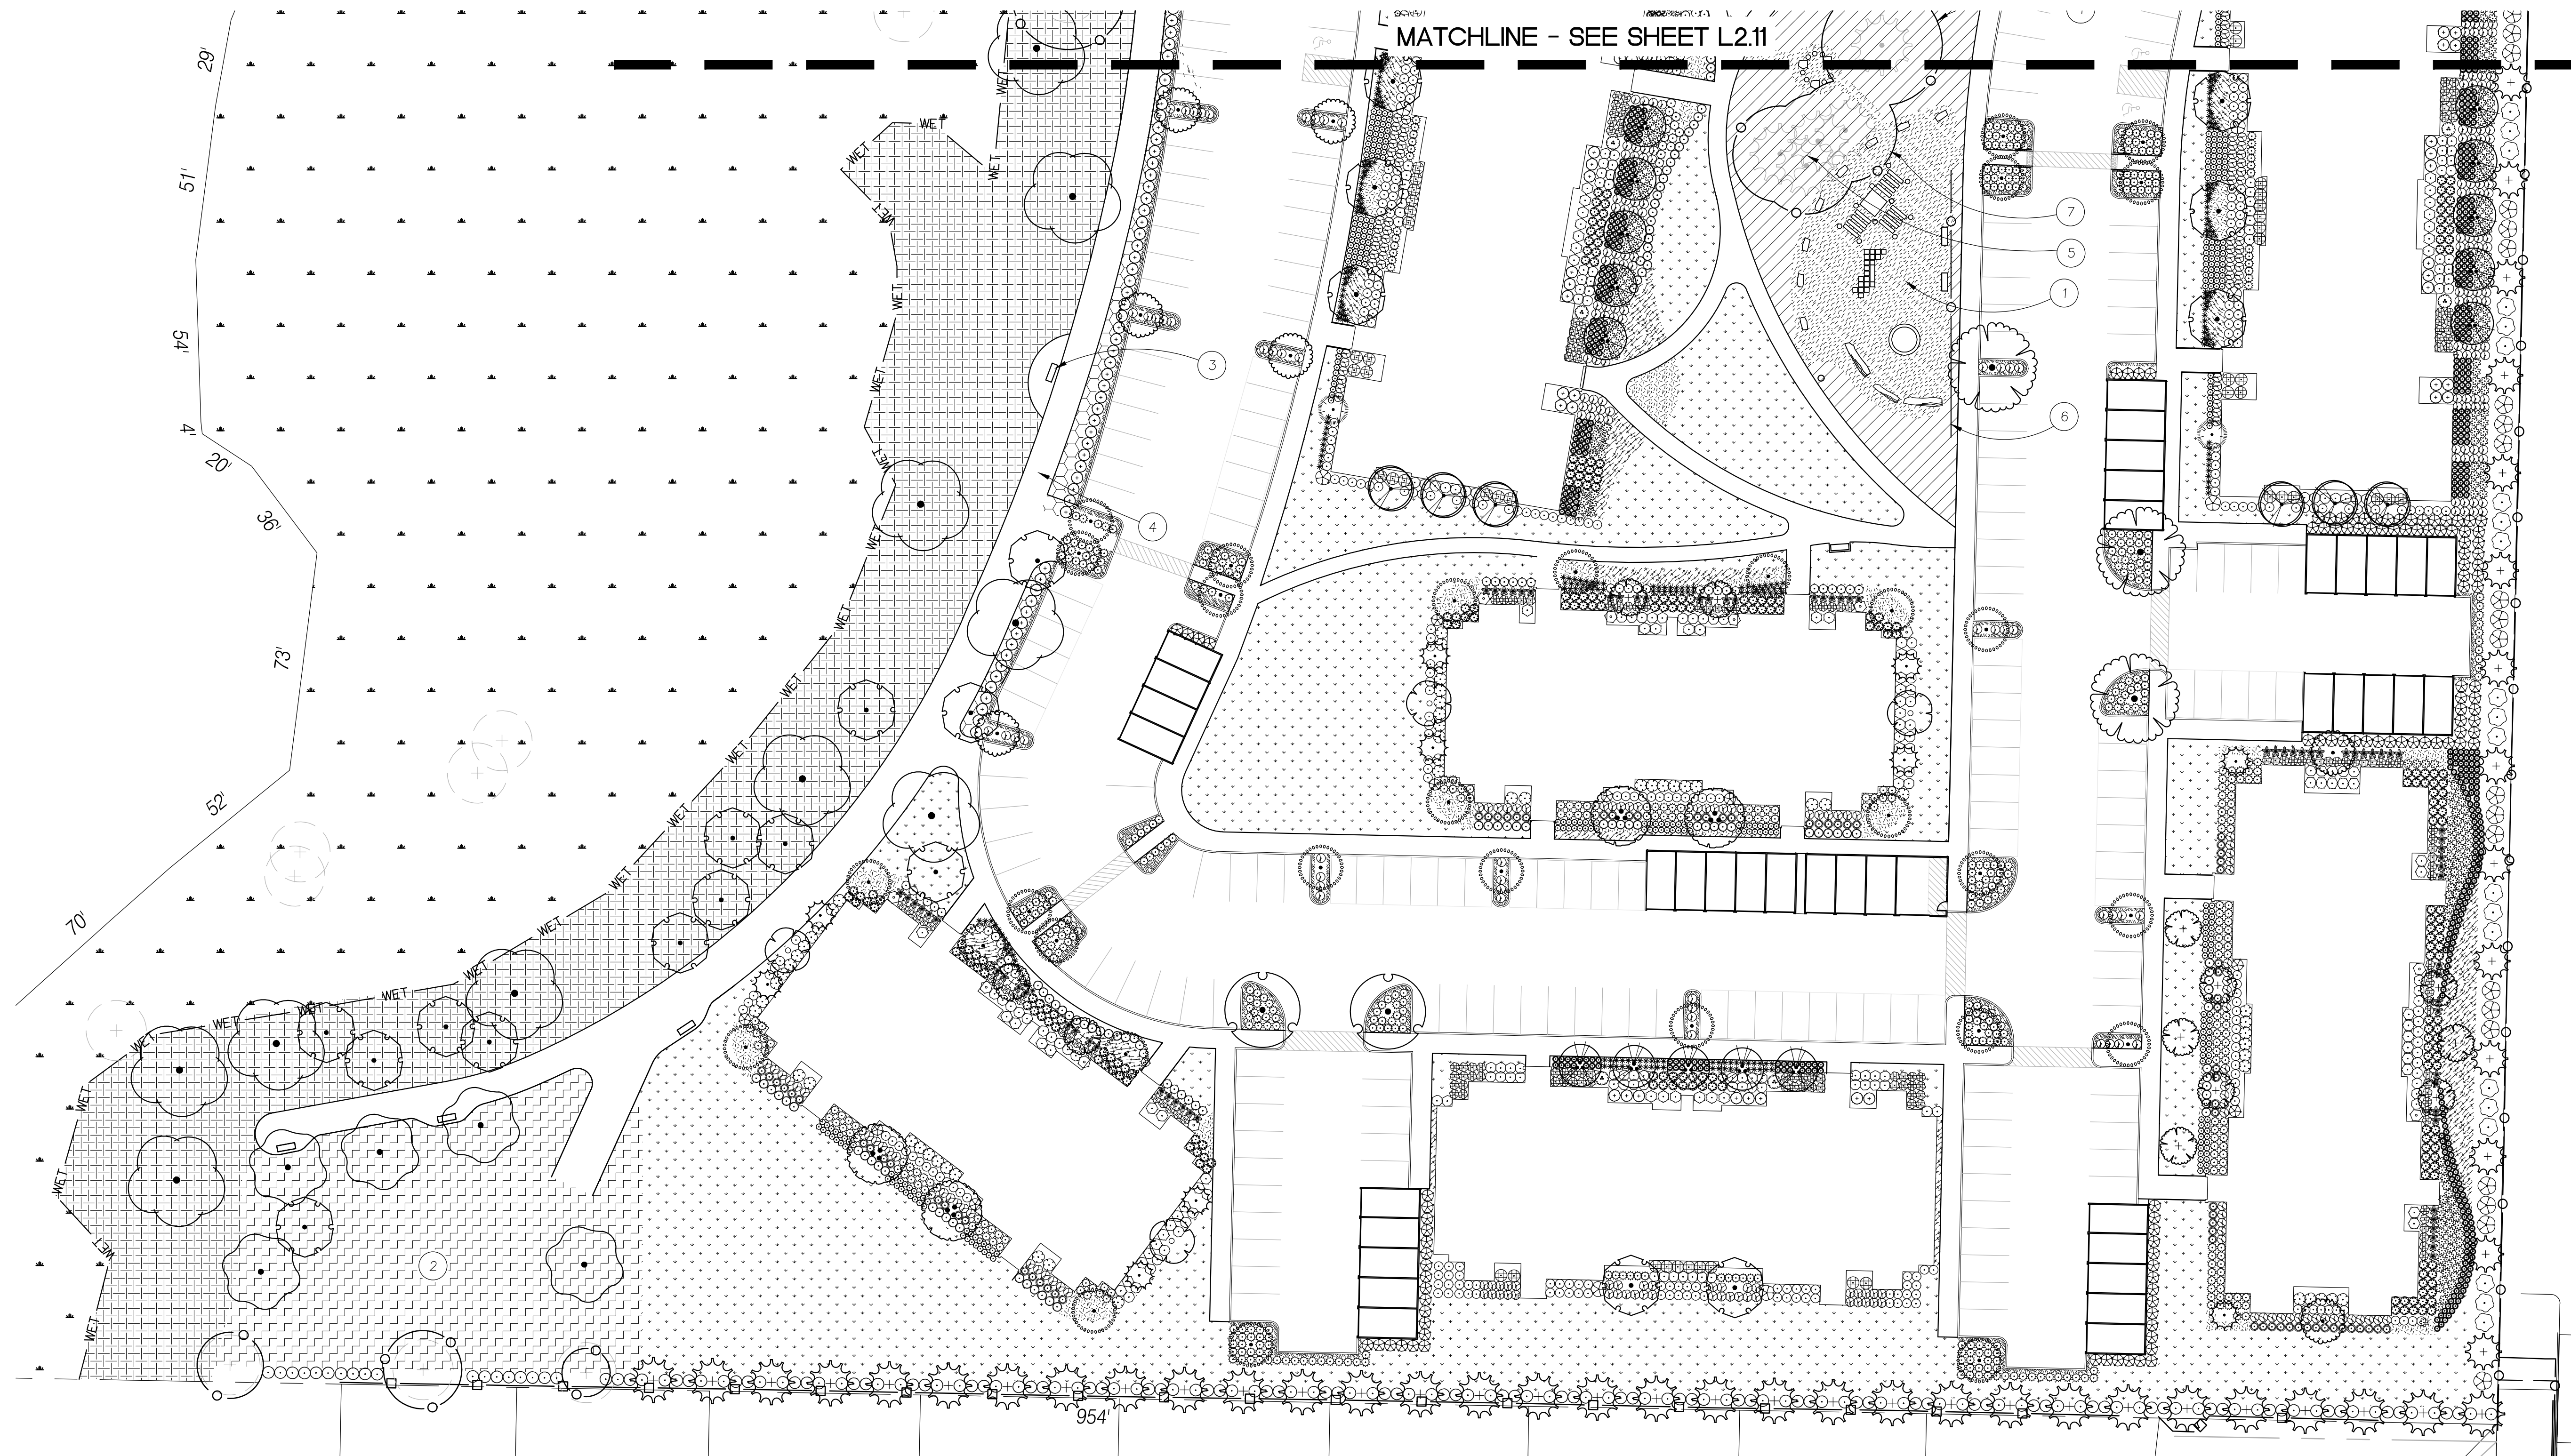



1 LANDSCAPING AT STREET FRONTAGE - MULTIFAMILY SITE

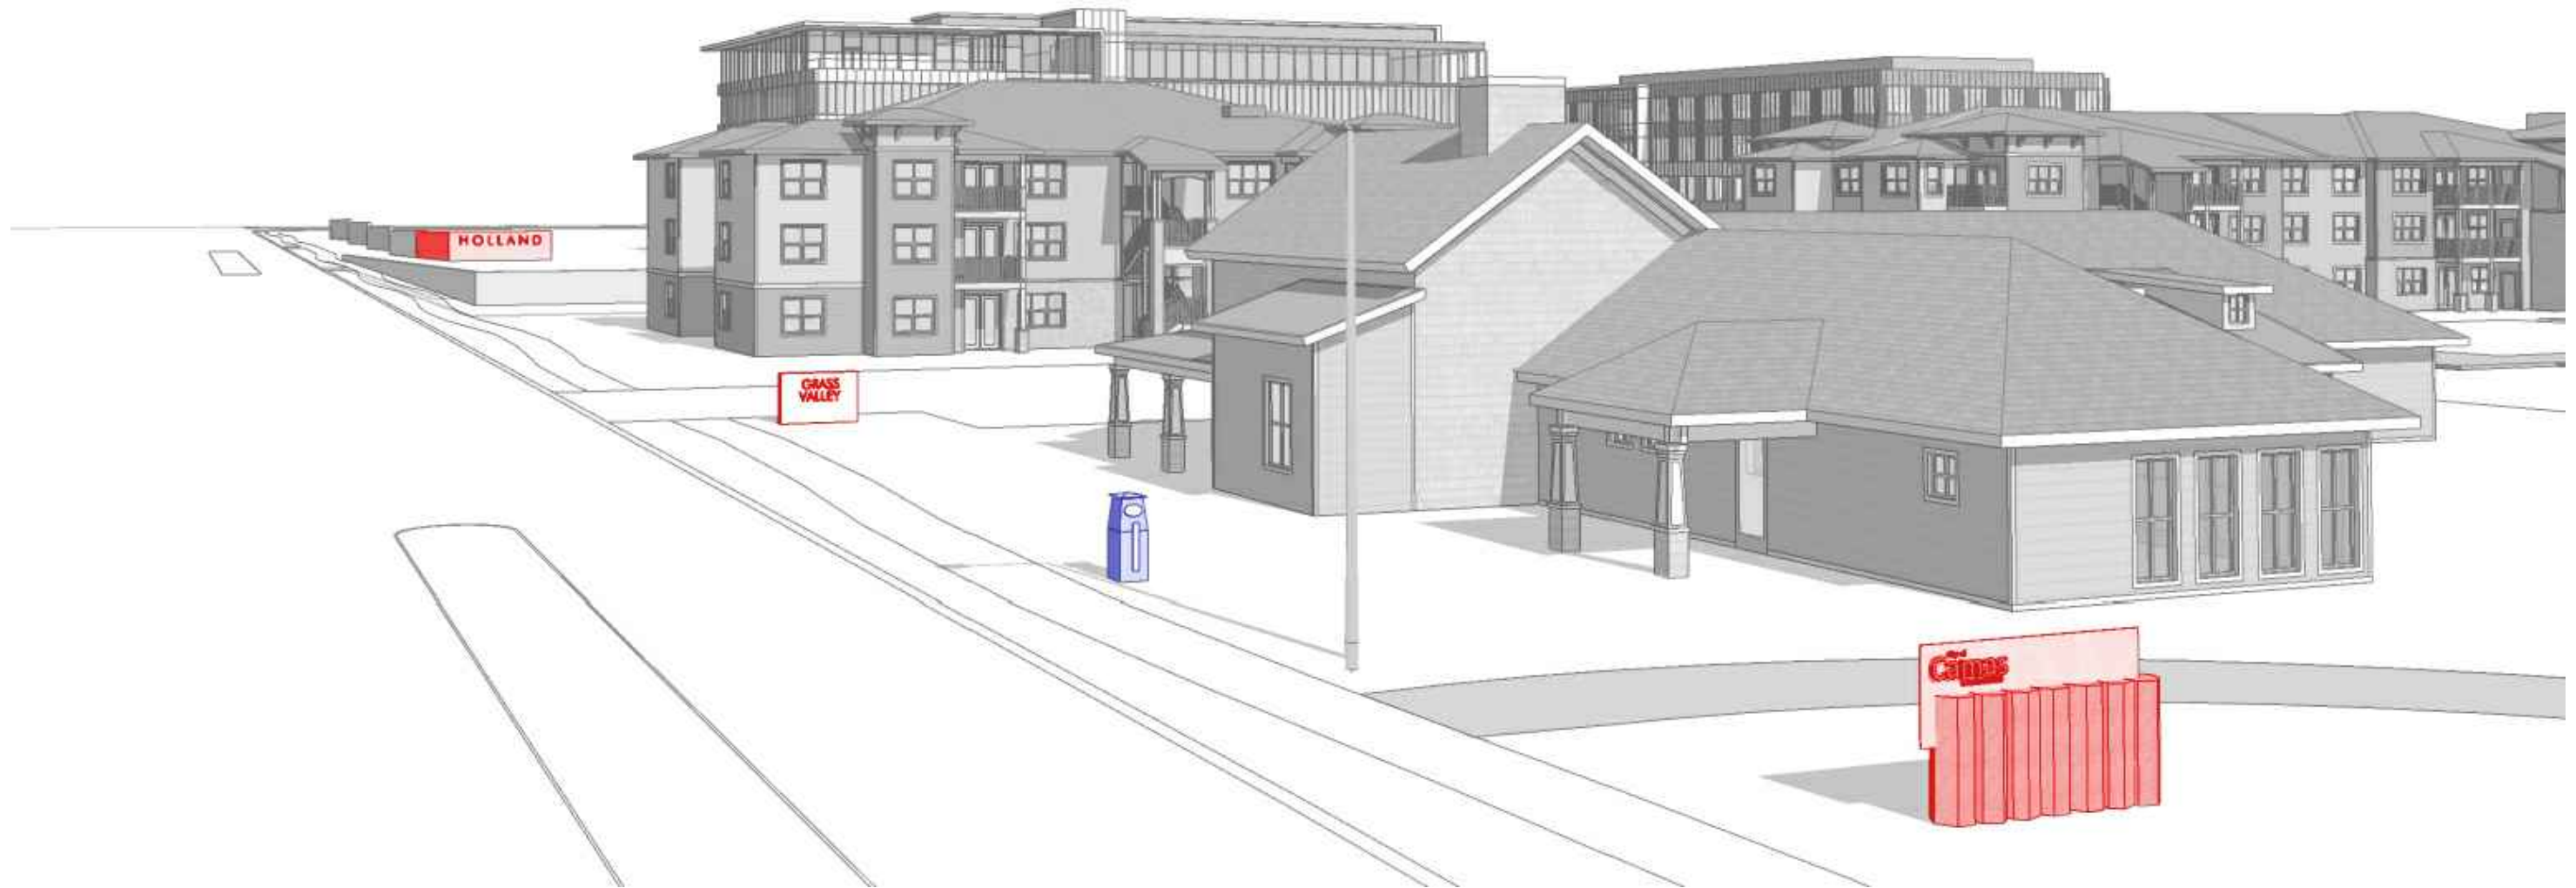

2 SIGNAGE DIAGRAM AT STREET FRONTAGE - MULTIFAMILY SITE



3 PERSPECTIVE AT TRAIL



4 PERSPECTIVE AT SOUTH PROPERTY LINE BOUNDARY - MULTIFAMILY SITE

REVISIONS:			
NO.	REVISIONS	REVISION	DATE
OF	THIS	CLOSING	
SHEETS	SHEET	DATE	
1			
2			
3			
4			
5			
6			
7			
8			
9			
10			

SHEET TITLE:

MULTIFAMILY SITE
RENDERINGS

DRAWN BY: AJ

CHECKED BY: SPT

SHEET:

L5.11

JOB NO. 2170350.00

DESIGN REVIEW 2018-04-27



1
-
PLAY MOUND



2
-
PLAY MOUND



3
-
WOOD COLUMN PLAY STRUCTURE



4
-
SAWN LOGS



5
-
SPLIT RAIL FENCE



6
-
BENCH SEATING AT TRAIL
MLB 1200 SERIES BY MAGLIN



7
-
BENCH SEATING
MLB 100 W SERIES BY MAGLIN



8
-
BIKE RACK
MER 200 SERIES BY MAGLIN



9
-
TRASH RECEPCTACLE
MLWR 650 SERIES BY MAGLIN



Architecture • Interiors
Planning • Engineering

Portland, OR
503.224.9560
Vancouver, WA
360.695.7879
Seattle, WA
206.749.9993
www.mcknze.com

MACKENZIE
DESIGN DRIVEN | CLIENT FOCUSED

Client
HOLLAND PARTNER GROUP
1111 MAIN ST. #700
VANCOUVER, WA
98660

Project
**GRASS VALLEY
DEVELOPMENT**

**MULTI-FAMILY
PHASES**

NOT FOR CONSTRUCTION

© MACKENZIE 2018
ALL RIGHTS RESERVED
THESE DRAWINGS ARE THE PROPERTY
MACKENZIE AND ARE NOT TO BE USED
OR REPRODUCED IN ANY MANNER,
WITHOUT PRIOR WRITTEN PERMISSION

REVISIONS:

NO.	REVISIONS	REVISION DATE	DELTA
1	THIS SHEET		
2			
3			
4			
5			
6			
7			
8			
9			

SHEET TITLE:

**MULTIFAMILY SITE
AMENITIES
PLAY FEATURES
AND FURNISHINGS**

DRAWN BY: AJ

CHECKED BY: SPT

SHEET:

L5.12

JOB NO. **2170350.00**

DESIGN REVIEW 2018-04-27

217035000\4-DRAWINGS\LANDSCAPE\350-L5.00 SERIES.DWG-L5.12 SPT 04/27/18 09:05 1:20.00