



GREEN WORKS

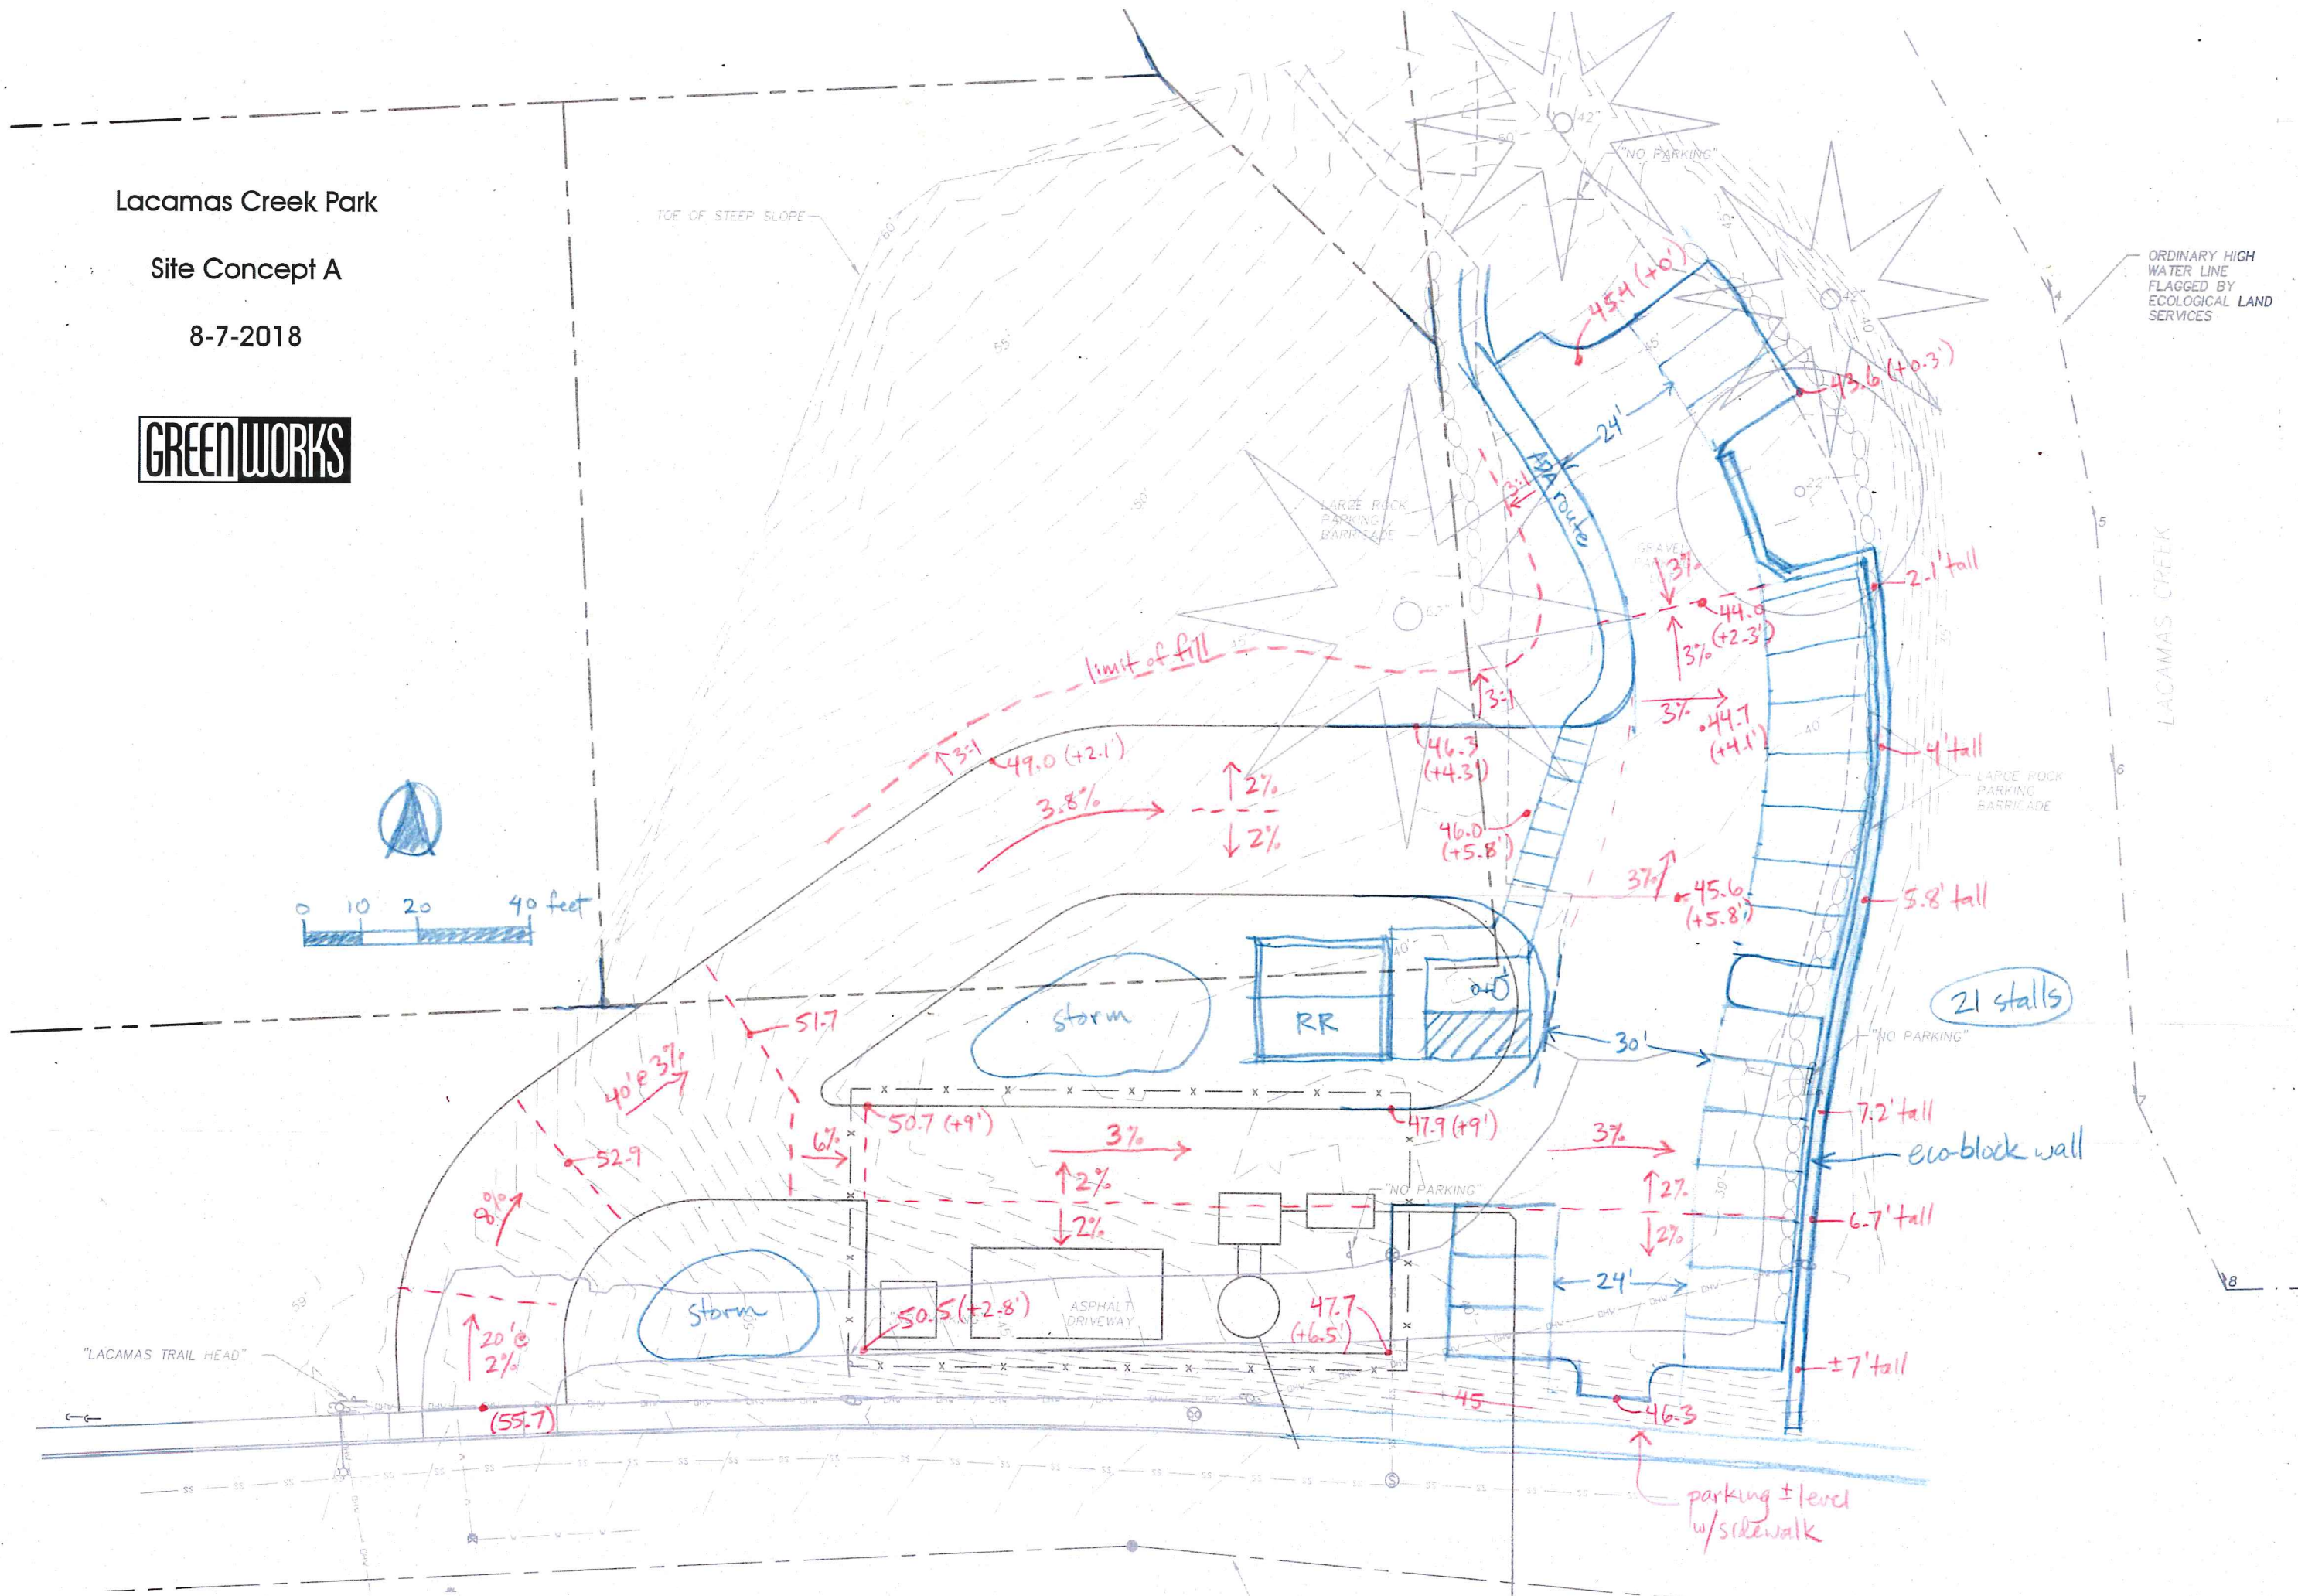

Lacamas Creek Park

Site Concept B

8-13-2018

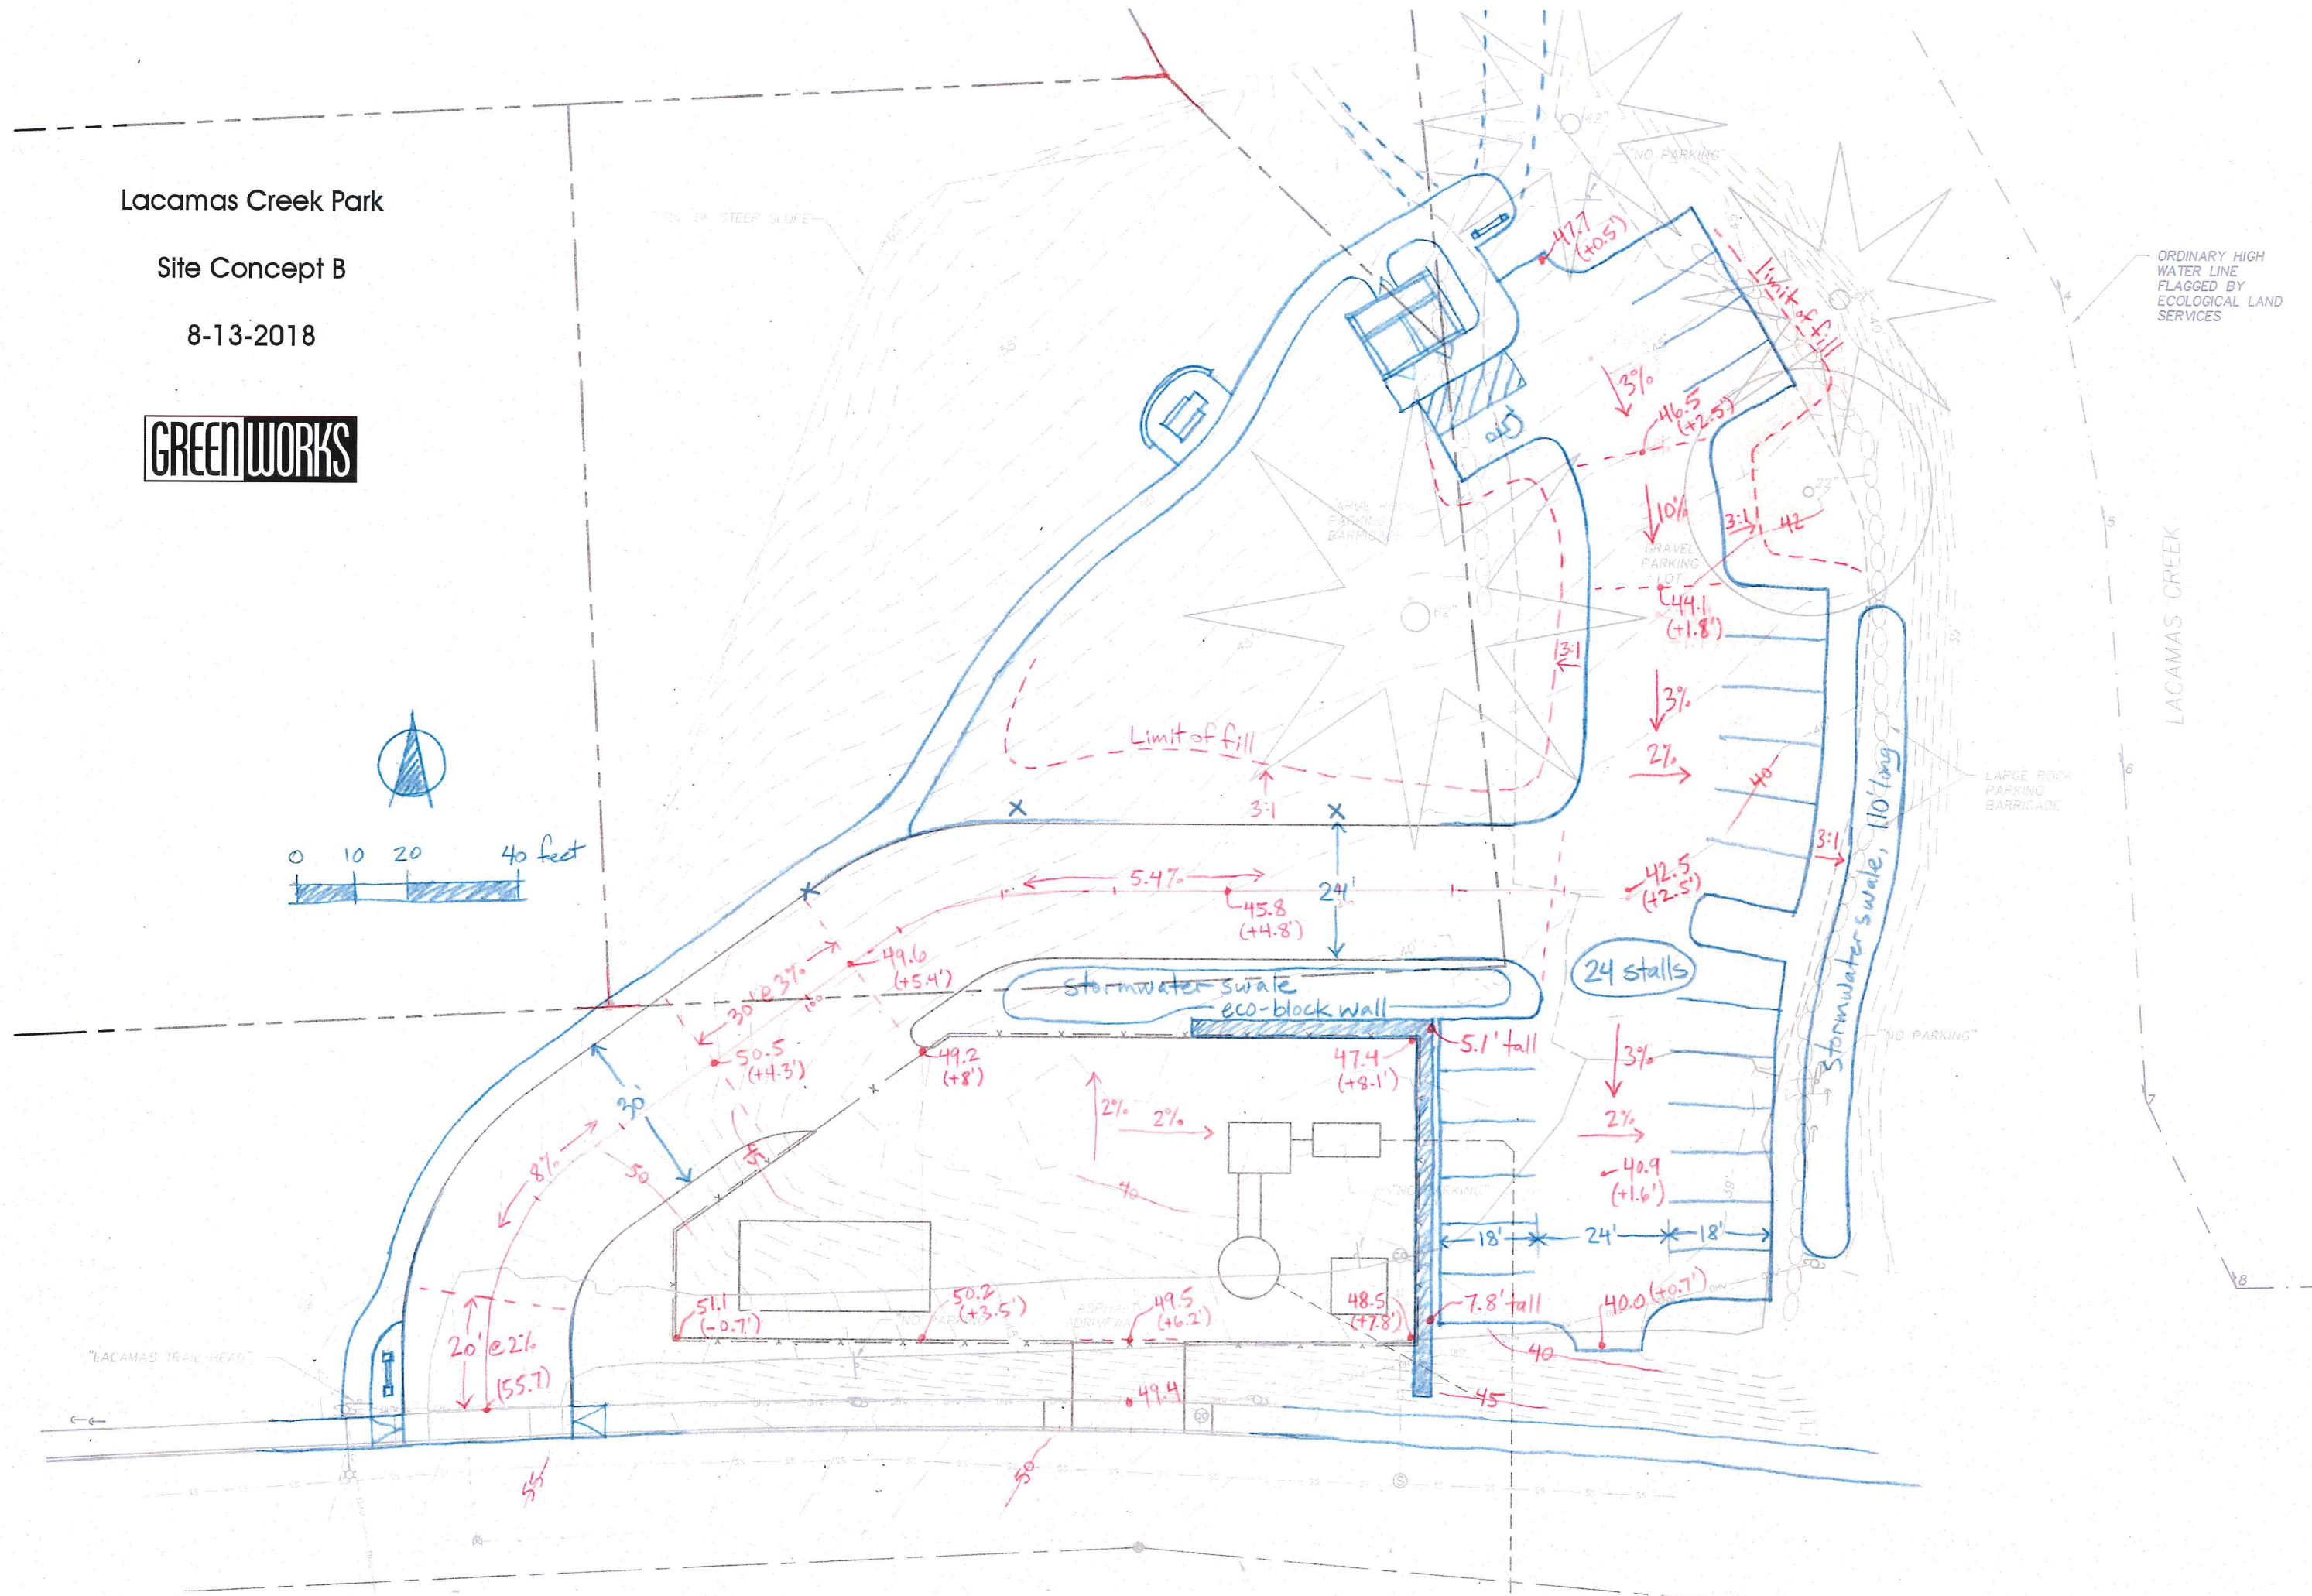

8-13-2018

