


| CURVE TABLE |         |            |           |               |
|-------------|---------|------------|-----------|---------------|
| CURVE       | RADIUS  | DELTA      | ARC DIST. | CHORD BEARING |
| C28         | 413.00' | 75°30'00"  | 544.22'   | N 36°21'45" W |
| C29         | 413.00' | 1°18'13"   | 9.40'     | N 00°44'09" E |
| C30         | 413.00' | 4°12'21"   | 30.32'    | N 02°01'08" W |
| C31         | 413.00' | 3°20'48"   | 24.12'    | N 05°47'43" W |
| C32         | 413.00' | 5°56'48"   | 42.87'    | N 10°26'31" W |
| C33         | 413.00' | 5°53'40"   | 42.49'    | N 16°21'45" W |
| C34         | 413.00' | 3°20'48"   | 24.12'    | N 20°58'58" W |
| C35         | 413.00' | 5°56'48"   | 42.87'    | N 25°37'46" W |
| C36         | 413.00' | 5°53'40"   | 42.49'    | N 31°33'00" W |
| C37         | 413.00' | 3°20'48"   | 24.12'    | N 36°10'14" W |
| C38         | 413.00' | 5°56'48"   | 42.87'    | N 40°49'02" W |
| C39         | 413.00' | 5°53'40"   | 42.49'    | N 46°44'16" W |
| C40         | 413.00' | 3°20'48"   | 24.12'    | N 51°21'29" W |
| C41         | 413.00' | 5°56'48"   | 42.87'    | N 56°00'17" W |
| C42         | 413.00' | 5°53'40"   | 42.49'    | N 61°55'31" W |
| C43         | 413.00' | 4°02'48"   | 29.17'    | N 66°53'45" W |
| C44         | 413.00' | 4°18'27"   | 31.05'    | N 71°04'22" W |
| C45         | 413.00' | 0°53'10"   | 6.39'     | N 73°40'10" W |
| C46         | 313.00' | 2°59'06"   | 16.31'    | N 19°06'24" W |
| C47         | 313.00' | 4°25'57"   | 24.21'    | N 22°48'56" W |
| C48         | 313.00' | 5°26'20"   | 29.71'    | N 27°45'05" W |
| C49         | 313.00' | 5°18'58"   | 29.04'    | N 33°07'44" W |
| C50         | 313.00' | 4°25'57"   | 24.21'    | N 38°00'11" W |
| C51         | 313.00' | 5°26'20"   | 29.71'    | N 42°56'20" W |
| C52         | 313.00' | 5°18'58"   | 29.04'    | N 48°18'59" W |
| C53         | 313.00' | 4°25'57"   | 24.21'    | N 53°11'27" W |
| C54         | 313.00' | 5°23'55"   | 29.49'    | N 58°06'23" W |
| C55         | 261.00' | 12°57'27"  | 59.03'    | N 24°05'35" W |
| C56         | 261.00' | 7°49'42"   | 35.66'    | N 34°29'10" W |
| C57         | 261.00' | 8°50'16"   | 40.26'    | N 42°49'09" W |
| C58         | 261.00' | 13°34'01"  | 61.80'    | N 54°01'18" W |
| C59         | 13.00'  | 118°11'35" | 26.81'    | S 60°31'01" W |
| C60         | 124.00' | 7°48'53"   | 16.91'    | S 02°16'26" E |
| C61         | 13.00'  | 82°46'44"  | 18.78'    | S 47°34'14" E |
| C62         | 24.00'  | 108°39'16" | 45.51'    | N 36°42'47" E |
| C68         | 13.00'  | 95°14'25"  | 21.61'    | S 43°25'12" W |
| C69         | 176.00' | 5°50'01"   | 17.92'    | N 01°17'00" W |
| C70         | 124.00' | 7°48'53"   | 16.91'    | N 02°16'26" W |
| C71         | 50.00'  | 108°39'16" | 94.82'    | N 36°42'47" E |
| C72         | 287.00' | 43°11'27"  | 216.35'   | N 39°12'35" W |
| C73         | 70.00'  | 27°33'41"  | 33.67'    | N 74°35°09" W |
| C74         | 150.00' | 7°48'53"   | 20.46'    | S 02°16'26" E |
| C75         | 150.00' | 7°48'53"   | 20.46'    | N 02°16'26" W |
| C78         | 96.00'  | 12°51'01"  | 21.53'    | N 67°13'49" W |
| C79         | 13.00'  | 75°17'20"  | 17.08'    | S 36°00'39" E |
| C80         | 120.00' | 5°05'40"   | 10.67'    | S 04°10'51" W |
| C82         | 96.00'  | 6°23'04"   | 10.70'    | N 63°59'51" W |
| C83         | 96.00'  | 6°27'57"   | 10.83'    | N 70°25'21" W |
| C84         | 70.00'  | 48°45'58"  | 59.58'    | N 22°59'44" W |
| C85         | 15.00'  | 36°15'33"  | 9.49'     | N 70°49'49" W |
| C86         | 15.00'  | 54°05'17"  | 14.16'    | N 25°39'23" W |
| C87         | 15.00'  | 90°20'50"  | 23.65'    | N 43°47'10" W |
| C88         | 313.00' | 1°29'00"   | 8.10'     | N 00°38'45" E |
| C89         | 313.00' | 5°18'57"   | 29.04'    | N 02°45'13" W |
| C90         | 313.00' | 4°25'57"   | 24.21'    | N 07°37'40" W |
| C91         | 313.00' | 5°26'20"   | 29.71'    | N 12°33'49" W |
| C92         | 313.00' | 2°19'52"   | 12.74'    | N 16°26'55" W |
| C95         | 180.00' | 9°54'18"   | 31.12'    | S 06°35'10" W |
| C96         | 176.00' | 7°48'53"   | 24.00'    | S 02°16'26" E |
| C97         | 150.00' | 14°14'35"  | 37.29'    | S 08°45'18" W |
| C100        | 313.00' | 43°11'30"  | 235.85'   | N 39°12'36" W |
| C101        | 261.00' | 43°11'27"  | 196.75'   | N 39°12'35" W |

| LINE TABLE |               |          |
|------------|---------------|----------|
| LINE       | BEARING       | DISTANCE |
| L1         | N 60°48'19" W | 10.60'   |
| L2         | S 43°25'12" W | 2.83'    |
| L3         | S 01°38'01" W | 16.72'   |
| L4         | S 01°38'01" W | 39.65'   |
| L5         | N 47°22'43" W | 4.59'    |

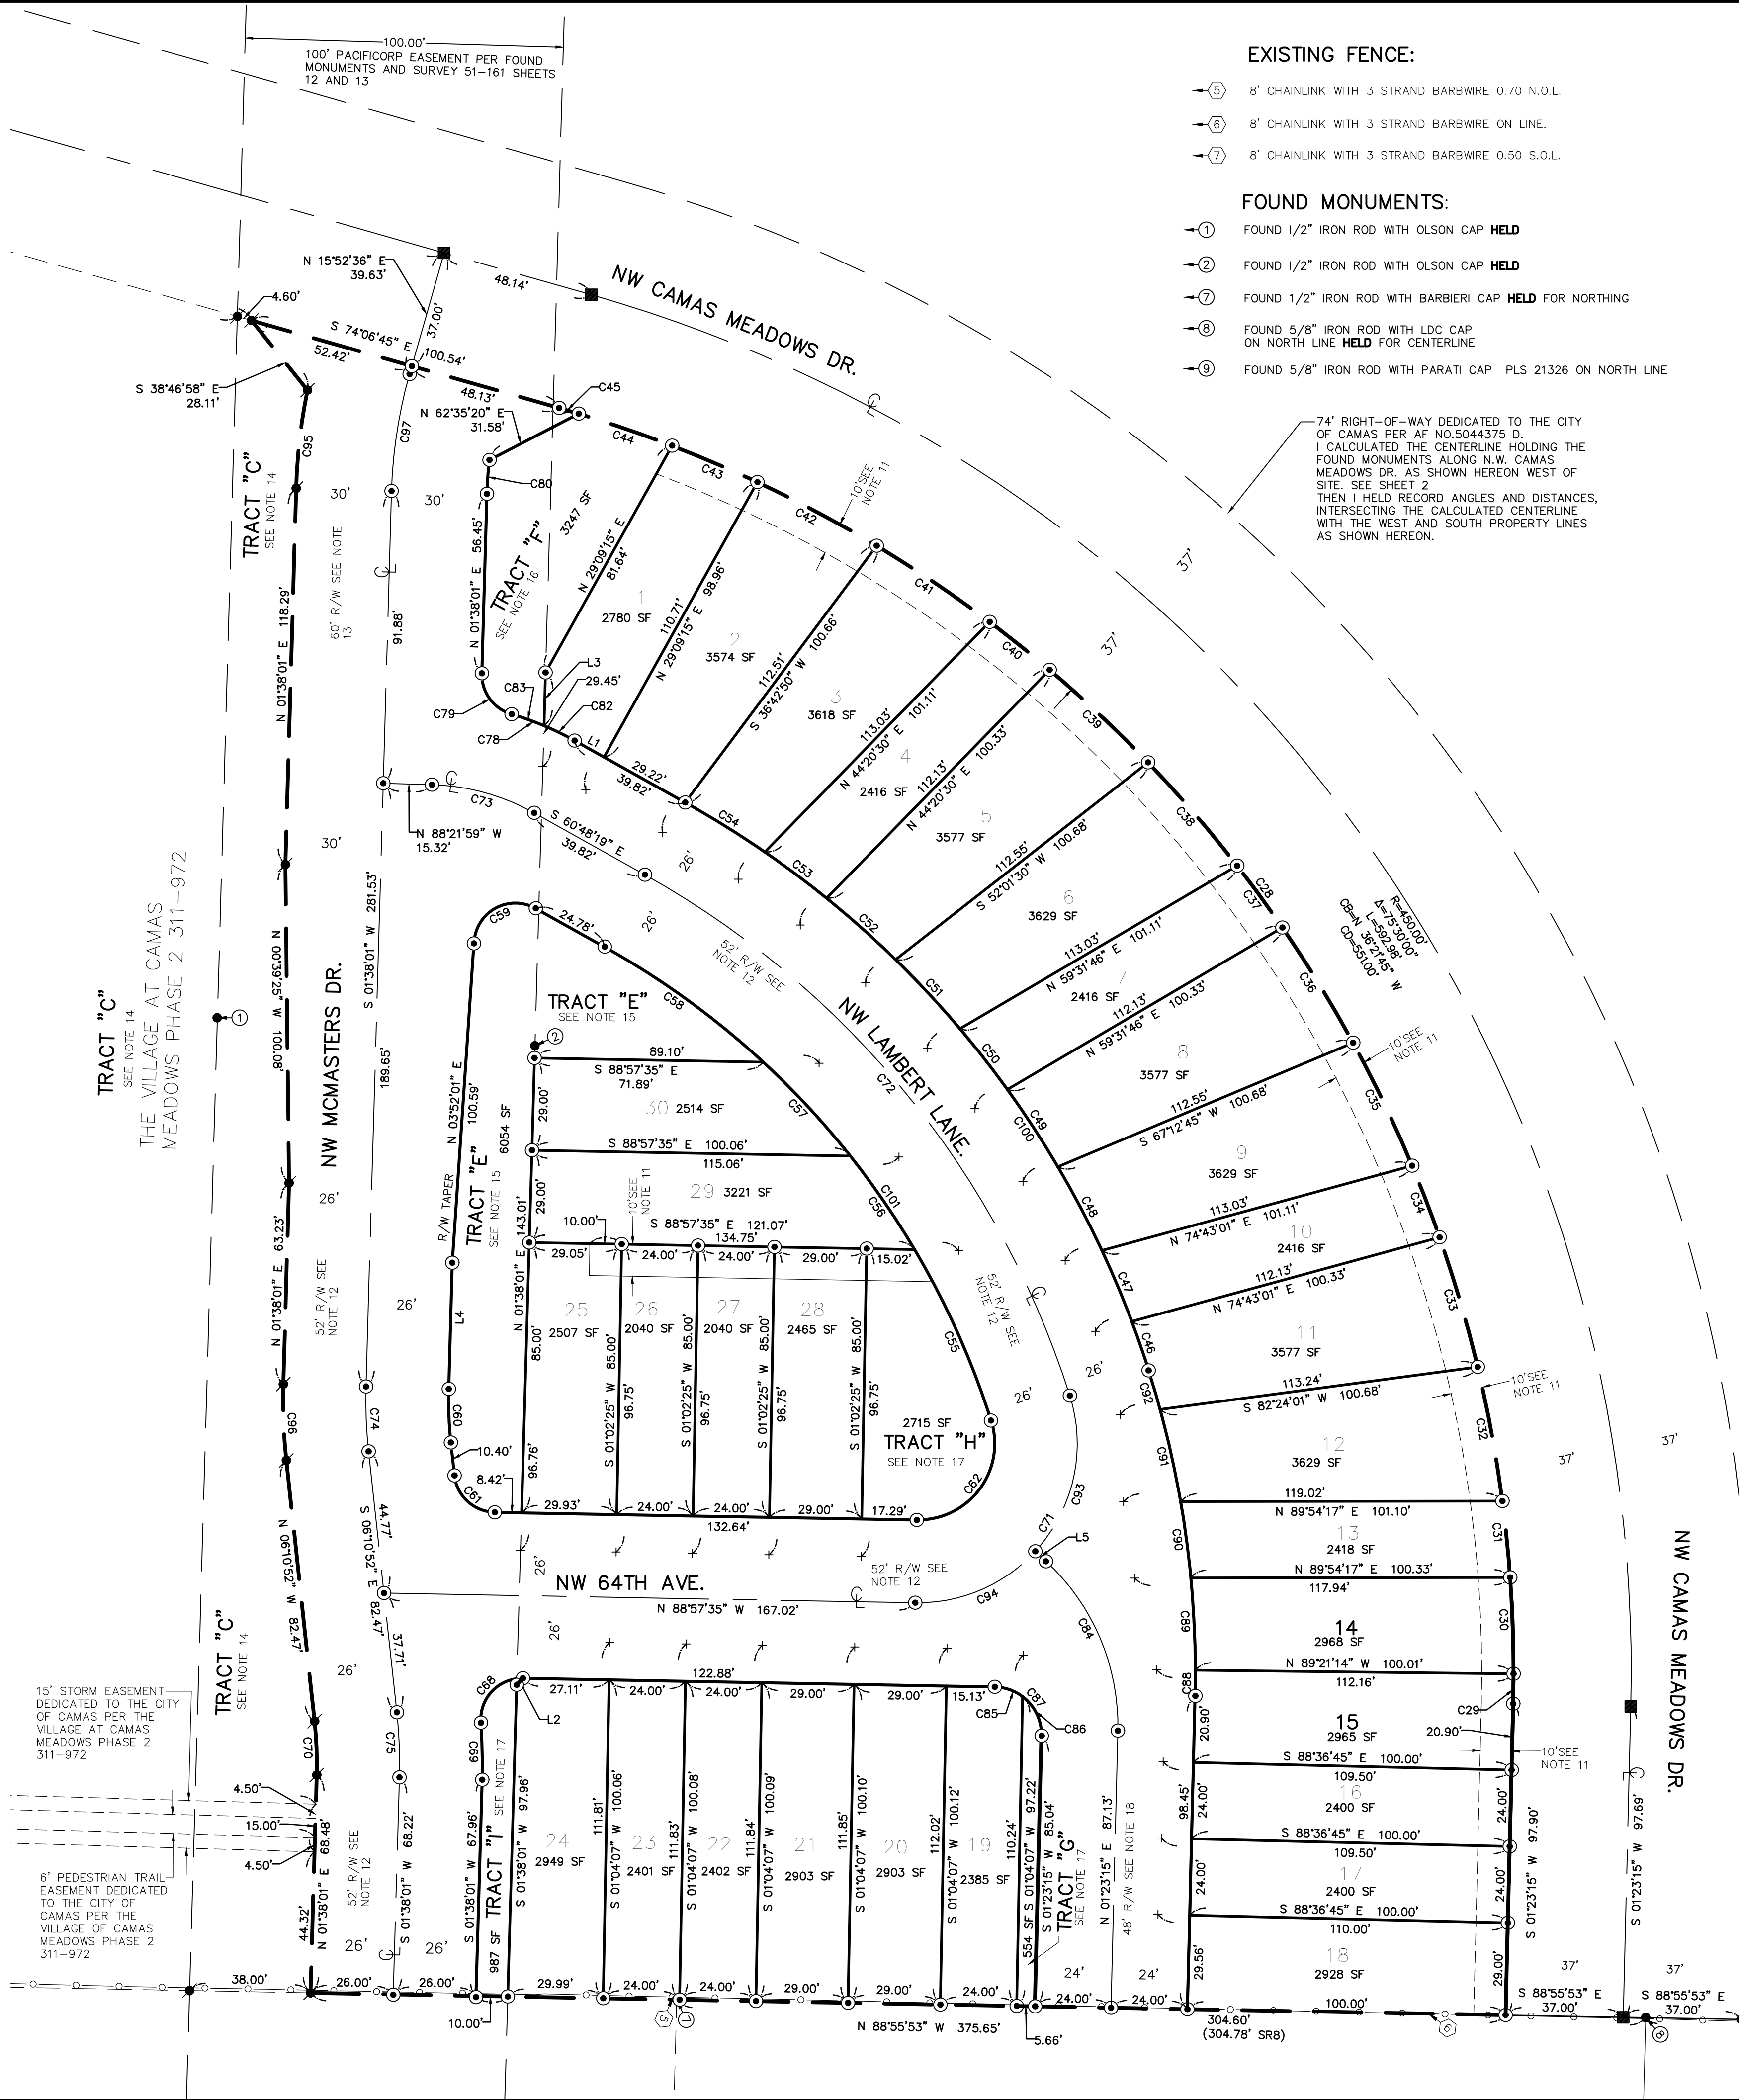

# THE VILLAGE AT CAMAS MEADOWS PHASE 1

A SUBDIVISION IN TRACT "D" OF CAMAS MEADOWS PHASE 2 311-972 IN A PORTION OF THE NE 1/4, AND SE 1/4, OF THE SW 1/4 OF SECTION 28 T. 2 N., R 3 E., W.M. CITY OF CAMAS CLARK COUNTY, WASHINGTON SHEET 2 OF 3

MINISTER AND GLAESER SURVEYING, INC. MAKES NO WARRANTIES AS TO MATTERS OF UNWRITTEN TITLE SUCH AS ADVERSE POSSESSION, ACQUIESCENCE, ESTOPPEL, ETC.

A FIELD TRAVERSE WAS PERFORMED USING A THREE SECOND TOTAL STATION. THE FIELD TRAVERSE MET THE MINIMUM STANDARDS FOR SURVEYS AS DESIGNATED IN WAC 332-130-090. ALL CORNERS NOTED AS FOUND WERE VISITED 12-05-14.

DWG FILE: 14390PH-1-PLAT.DWG DRAWN BY: DED PROJ MOR: DAD

MINISTER-GLAESER SURVEYING INC.  
2200 E. EVERGREEN BLVD.  
VANCOUVER, WA 98661  
(360) 694-3313

JOB NO. 14-390  
DATE: 5-15-18  
CALC BY: DAD  
DRAWN BY: DED  
CHECKED BY: DAD  
FILE: 14390PH1.DWG