



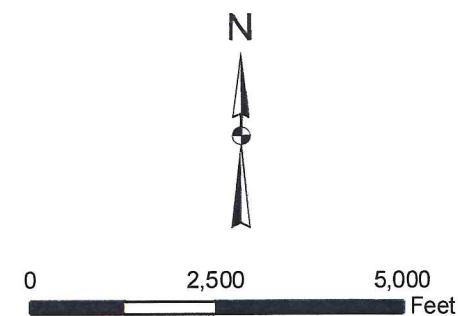

- LEGEND:**
- GRAVITY**
 - 12-INCH GRAVITY
 - 16-INCH GRAVITY
 - FORCE MAIN**
 - 6-INCH FM
 - 10-INCH FM
 - 12-INCH FM
 - 14-INCH FM
 - 16-INCH FM
 - NUGA BOUNDARY**
 - CITY LIMITS**
 - PARCELS**
 - I - 524 Acres**
 - II - 417 Acres**
 - III - 233 Acres**
 - IV - 500 Acres**
 - V - 192 Acres**
 - VI - 397 Acres**

SOURCE: CITY OF CAMAS

CITY OF CAMAS
GENERAL SEWER PLAN AMENDMENT
FIGURE 3-1
NUGA SEWER CONVEYANCE
INFRASTRUCTURE

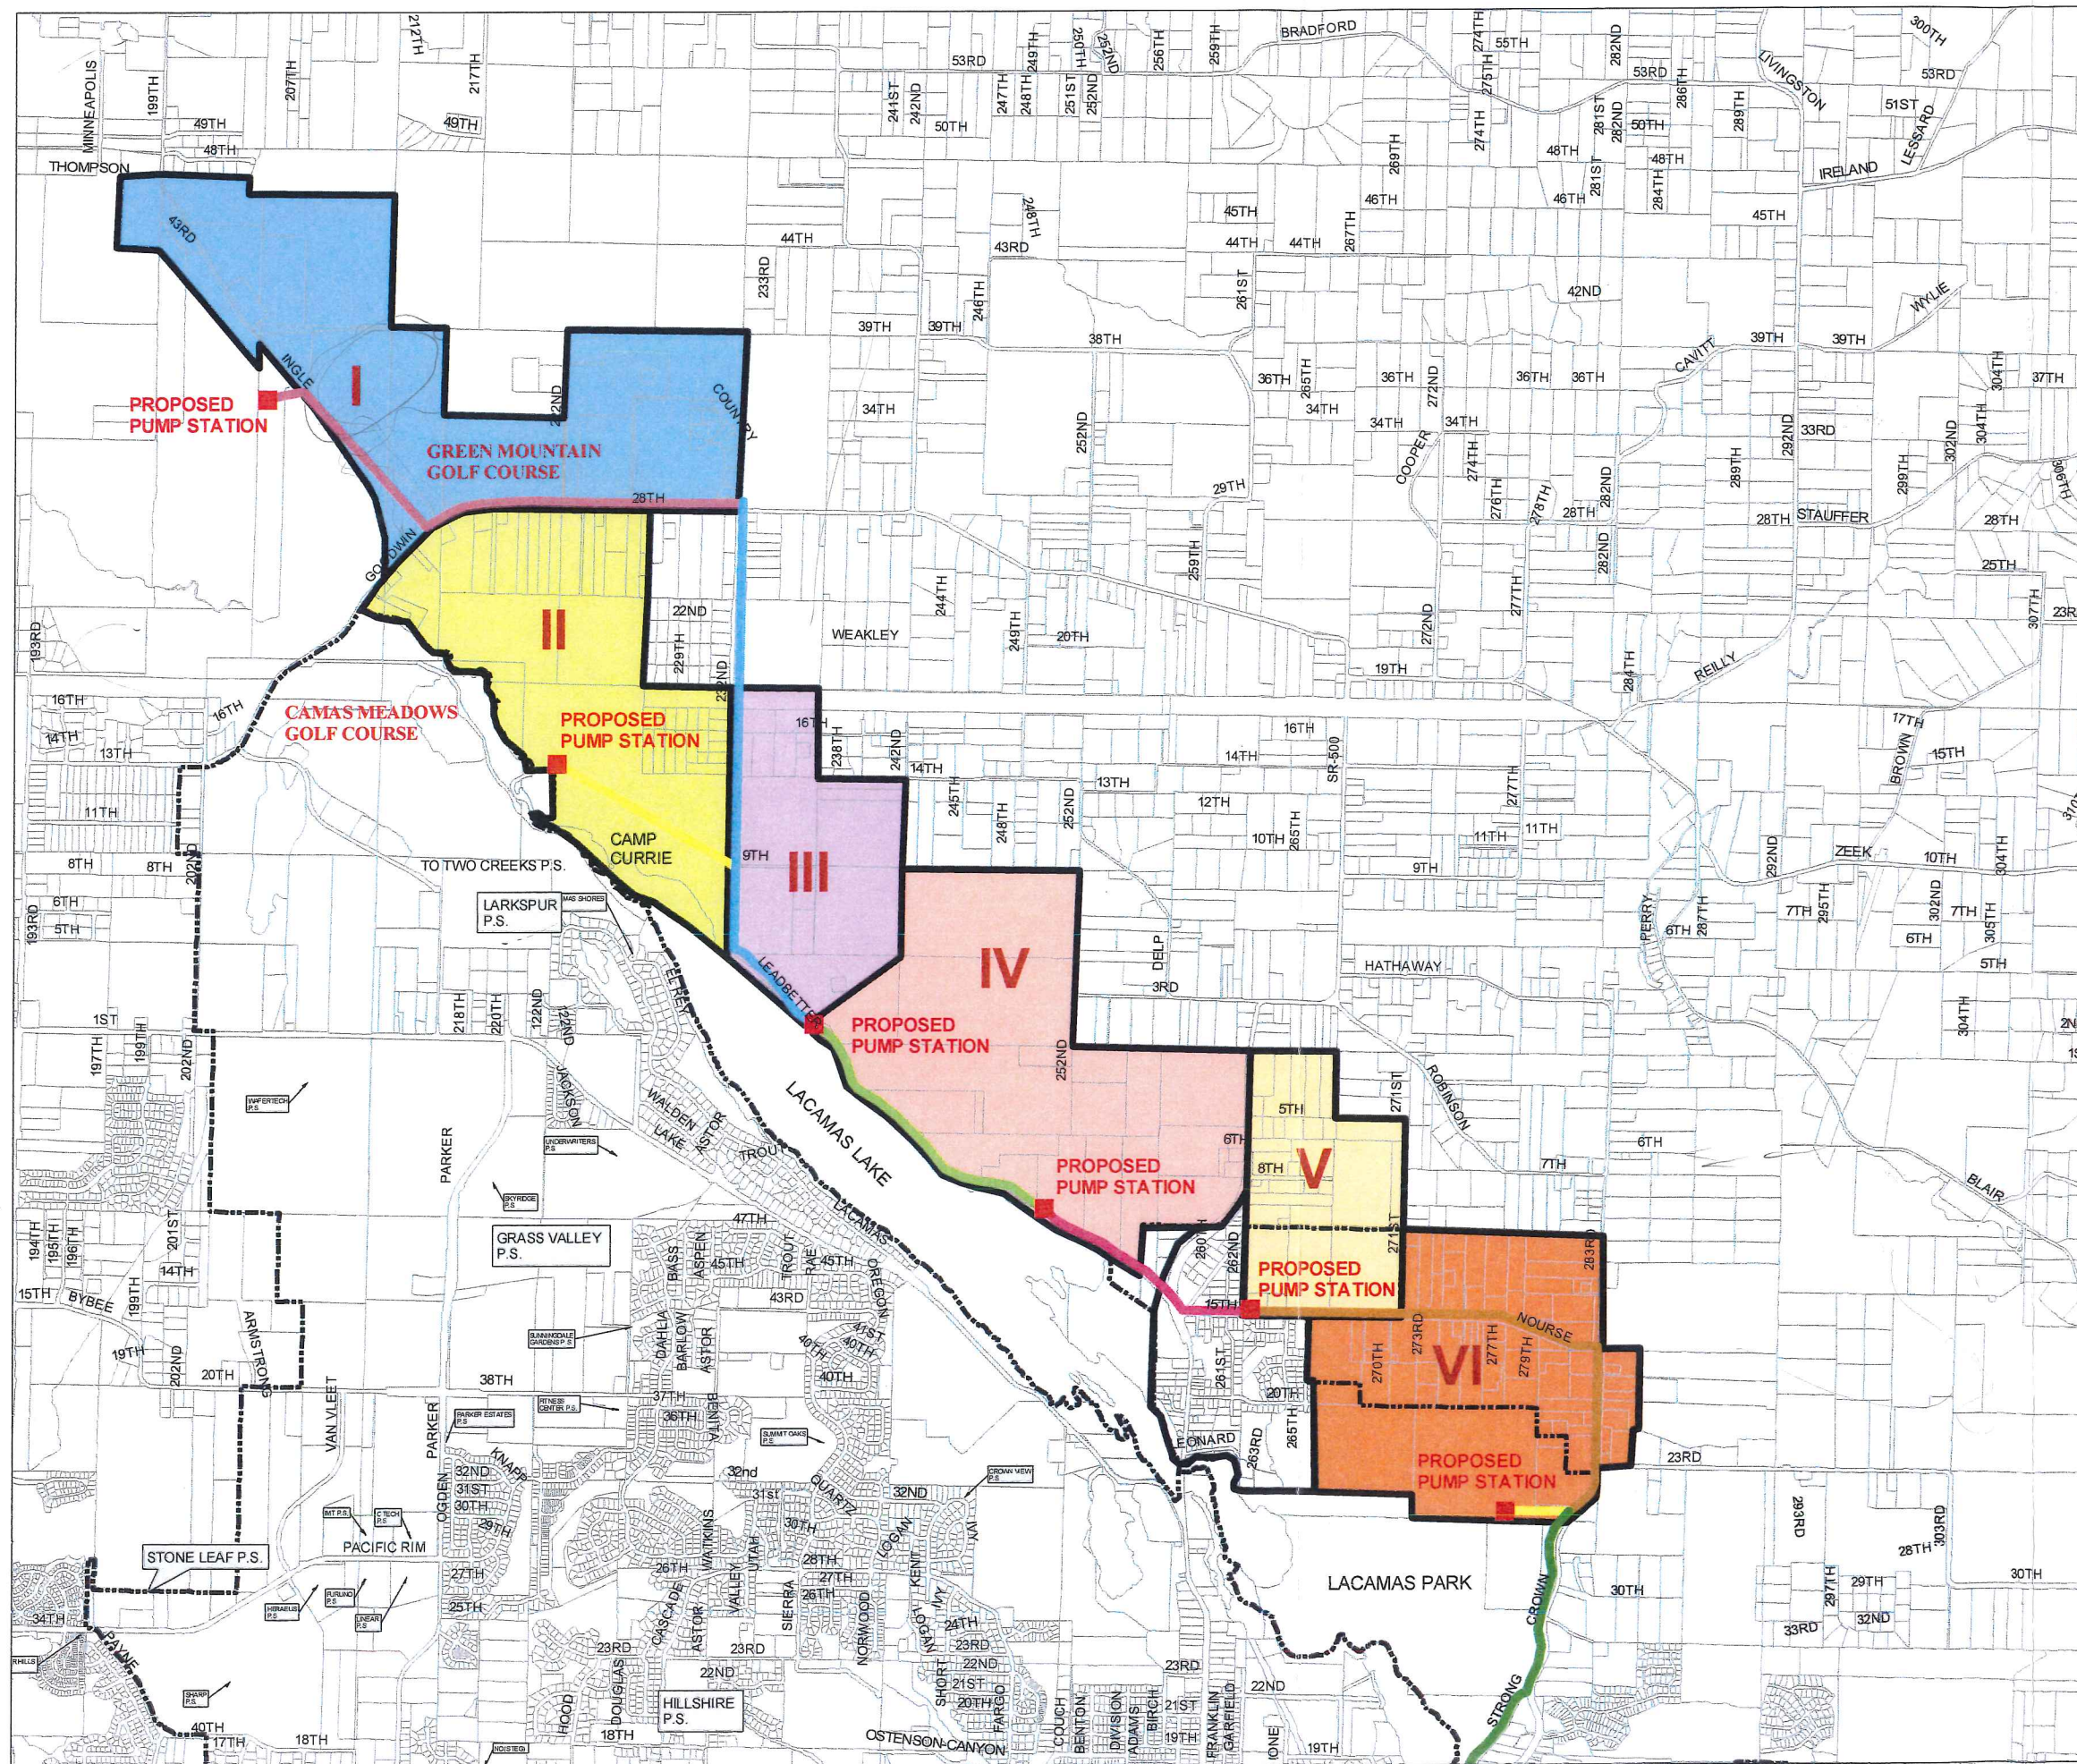