



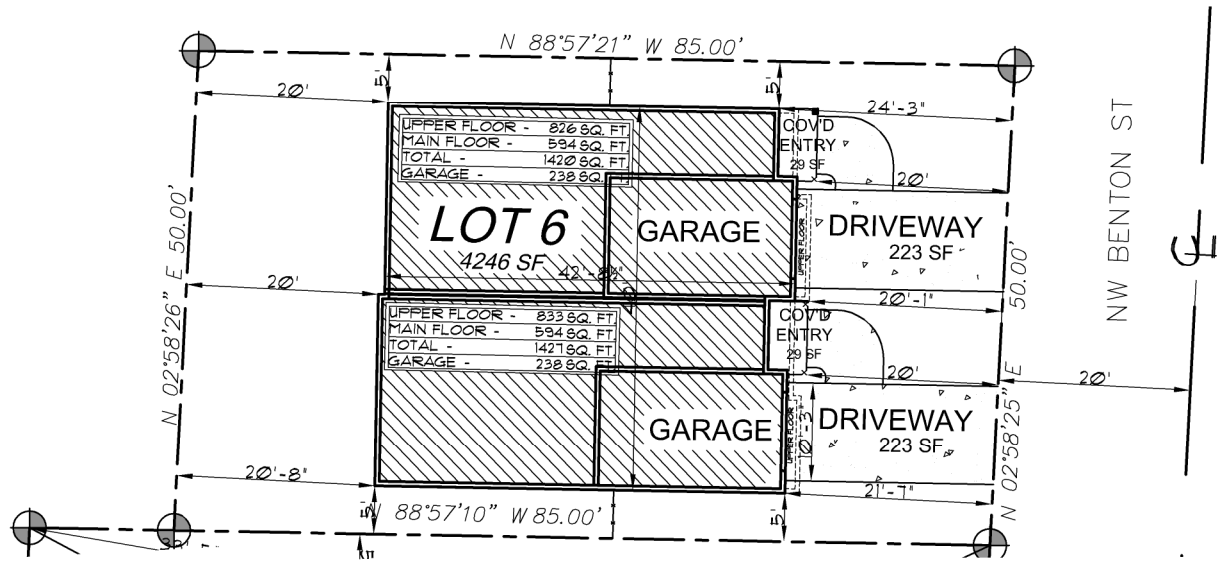

LOT AREA	4,242 SF
BUILDING COVERAGE	1,112 SF
% OF COVERAGE	43.4%
IMPERVIOUS AREA	446 SF

BUILDING HEIGHT = 25'-9"

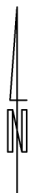

SITEPLAN

SCALE: 1"=20'

SETBACKS:

FRONT = 20'
REAR = 20'
SIDE YARD = 5'

PLAN NAME:

VUTUKURI

DRAWN: E DRAFT.

PLOT: 8/21/19

SCALE: 1"=20'

VUTUKURI
SITE

