



| PLANTING PREPARATION - SUMMARY OF QUANTITIES |      |                |
|----------------------------------------------|------|----------------|
| ITEM                                         | UNIT | TOTAL QUANTITY |
| SEEDING AND FERTILIZING BY HAND              | SY   | 146            |
| TOPSOIL, TYPE A - 6 INCH DEPTH               | AC   | 1.15           |
| FINE COMPOST - 3 INCH DEPTH                  | SY   | 5,100          |
| BARK OR WOOD CHIP MULCH                      | AC   | 1.10           |
| SURFACE PREPARATION                          | AC   | 2.40           |
| STRUCTURAL SOIL                              | SY   | 27             |
| STREAMBED COBBLES - 8 INCH                   | TON  | 157            |
| STREAMBED BOULDERS                           | EA   | 67             |
| HABITAT BOULDERS                             | EA   | 43             |

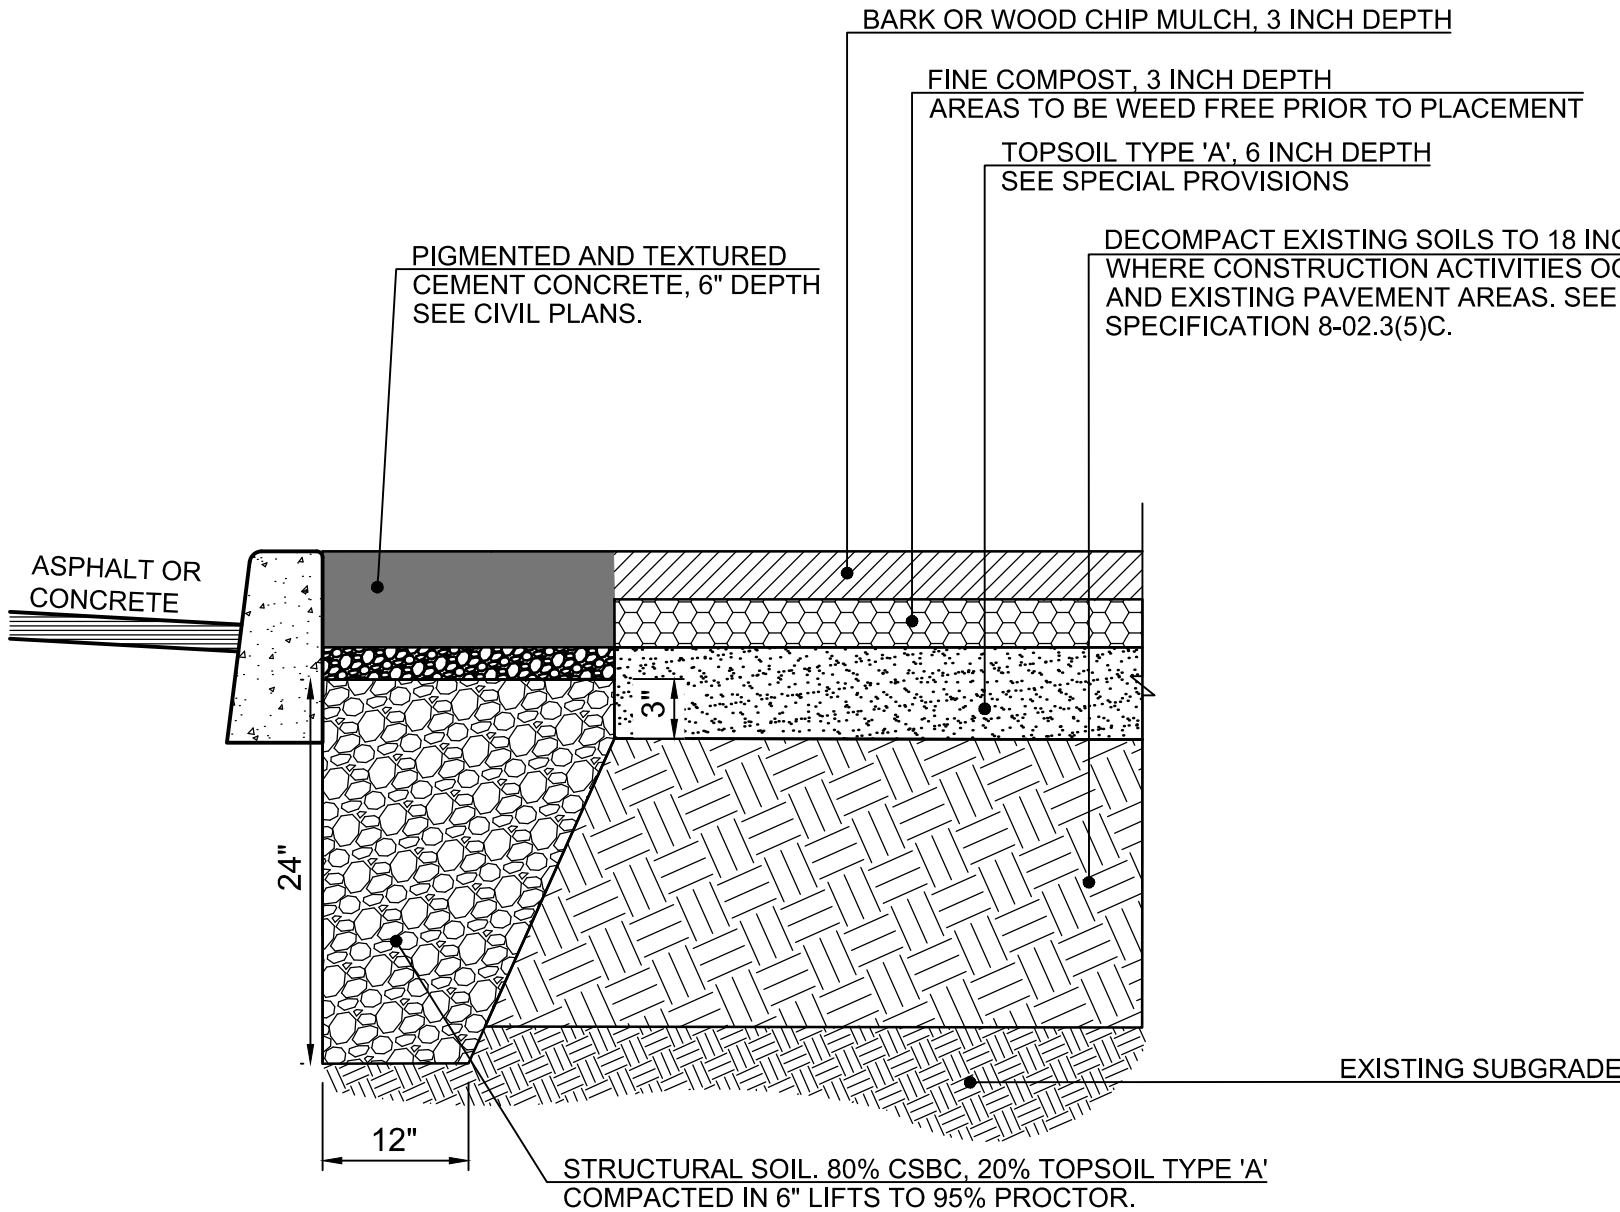

Structural Soil Planting Detail

NOT TO SCALE


6

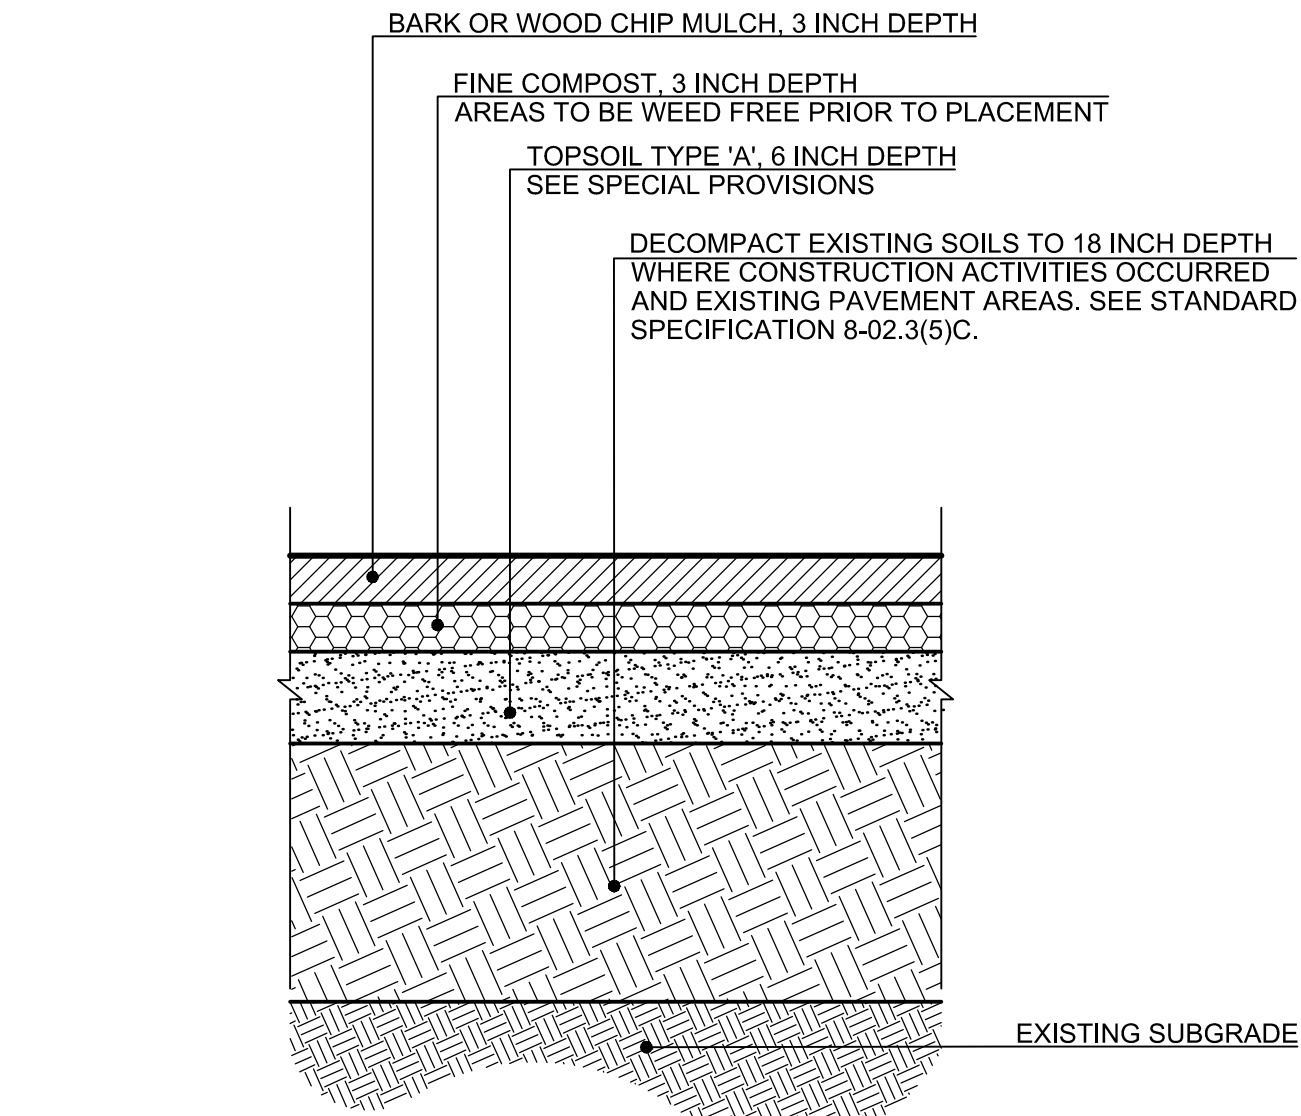

Topsoil, Compost, Bark Mulch Section

NOT TO SCALE


1 3 4 5

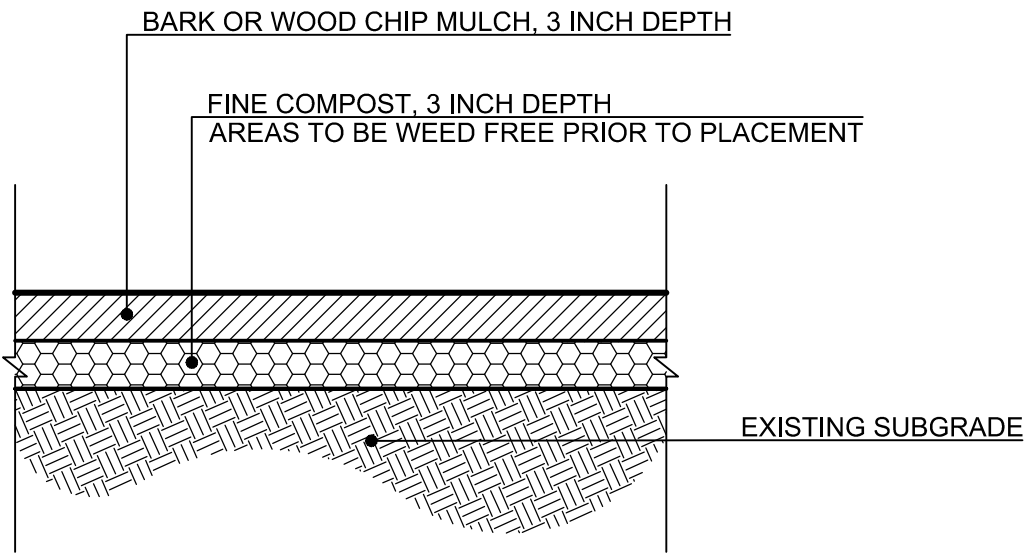

Compost & Bark Mulch Only Section

NOT TO SCALE


4 5

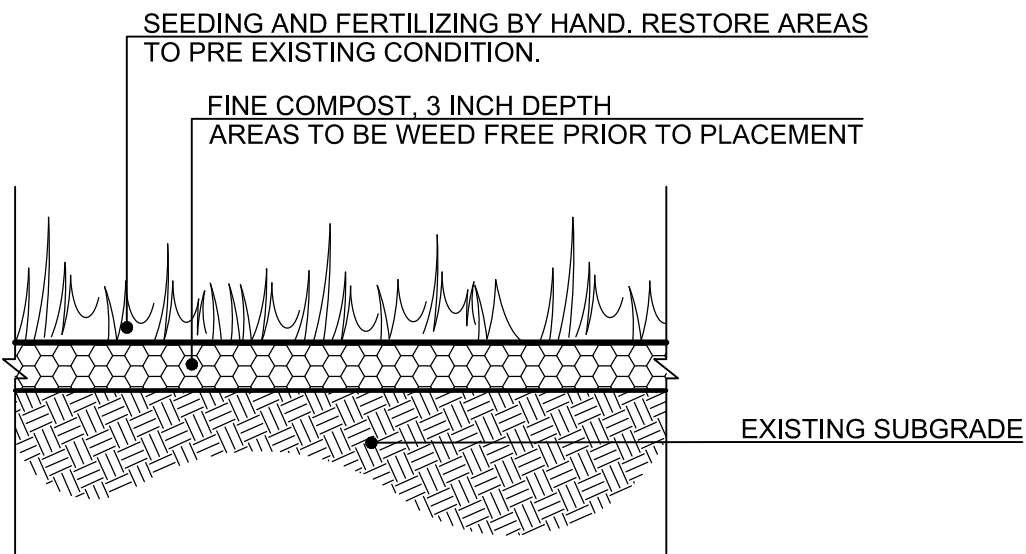

Compost & Seeding Only Section

NOT TO SCALE


4 13

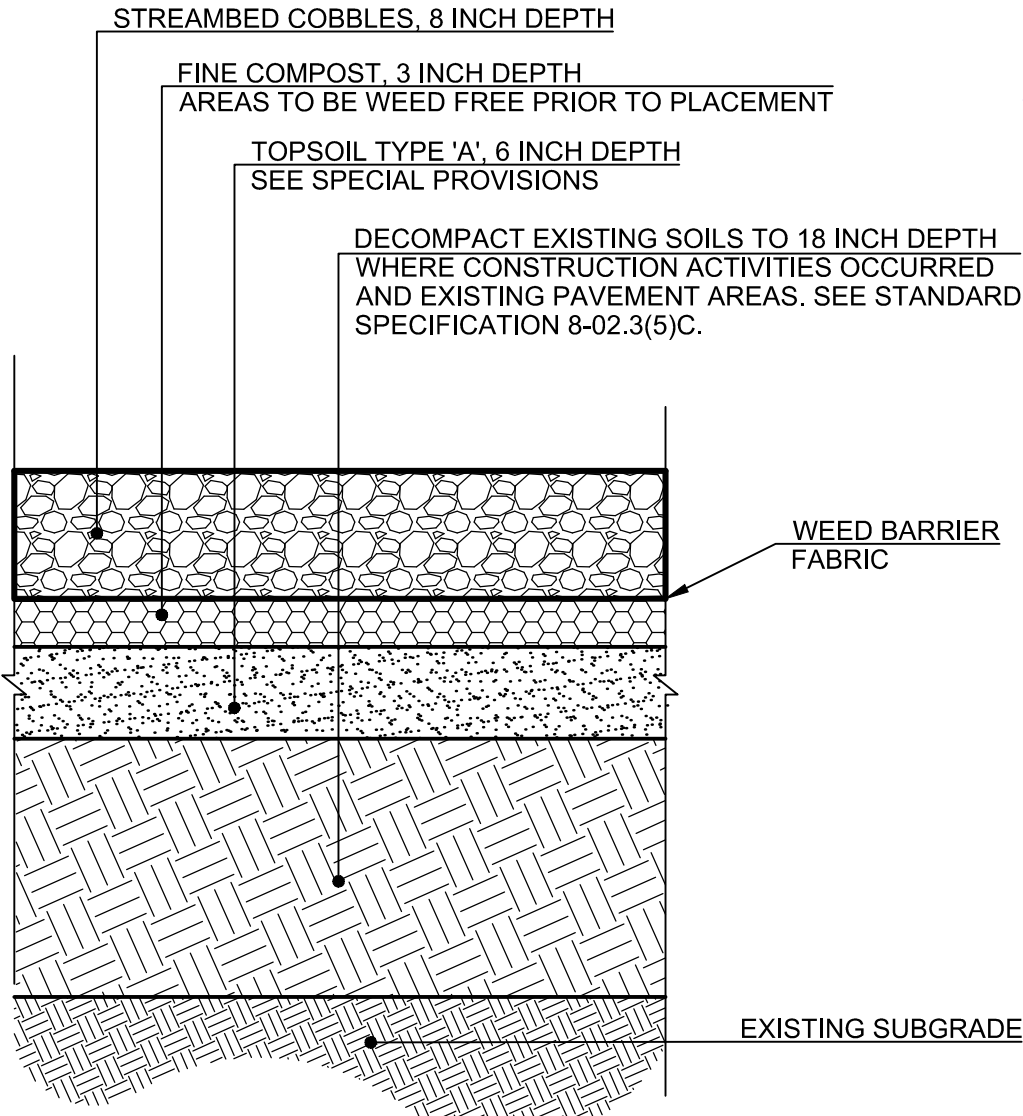

Streambed Cobble Section

NOT TO SCALE

1 3 4 7

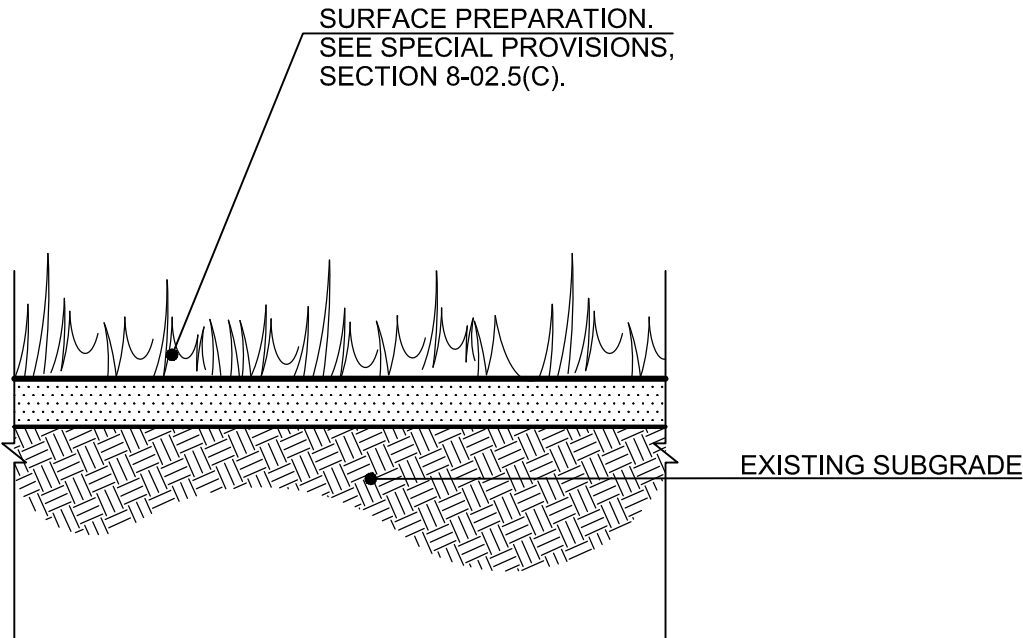

Surface Preparation Detail

NOT TO SCALE

2

Exhibit 4  
SHOR19-03

CALL  
2 BUSINESS DAYS  
BEFORE YOU DIG  
1-800-424-5555  
"it's the law"  
CLARK COUNTY UTILITIES COORDINATING COUNCIL


|                            |                |                      |               |          |                  |                  |                  |
|----------------------------|----------------|----------------------|---------------|----------|------------------|------------------|------------------|
| DESIGN DATE: NOVEMBER 2019 | AS-BUILT DATE: | HORIZONTAL: AS SHOWN | VERTICAL: N/A | CONTACTS | DESIGNED BY: JAB | APPROVED BY: GPJ | PROJ. ENGR.: CMK |
| DATE:                      | SCALE:         | SCALE:               | SCALE:        | SCALE:   | SCALE:           | SCALE:           | SCALE:           |

City of Camas  
WASHINGTON  
616 NE 4TH AVENUE  
CAMAS, WA 98607  
PH: (360) 817-1561

CAMAS PUBLIC WORKS  
DEPARTMENT  
NE LAKE ROAD + NE EVERETT STREET (SR-500)  
INTERSECTION IMPROVEMENTS  
SOIL PREPARATION DETAILS

DIGITALLY SIGNED  
  
PRELIMINARY

|   |                 |
|---|-----------------|
| PROJECT NUMBER<br>T1011   |                 |
| STATUS<br><input checked="" type="checkbox"/> DRAFT<br><input type="checkbox"/> CONSTRUCTION<br><input type="checkbox"/> AS-BUILT | PAGE<br>— OF 79 |
| CAMAS DRAWING NUMBER<br>PP01   |                 |
| CAMAS CATALOG NUMBER   |                 |

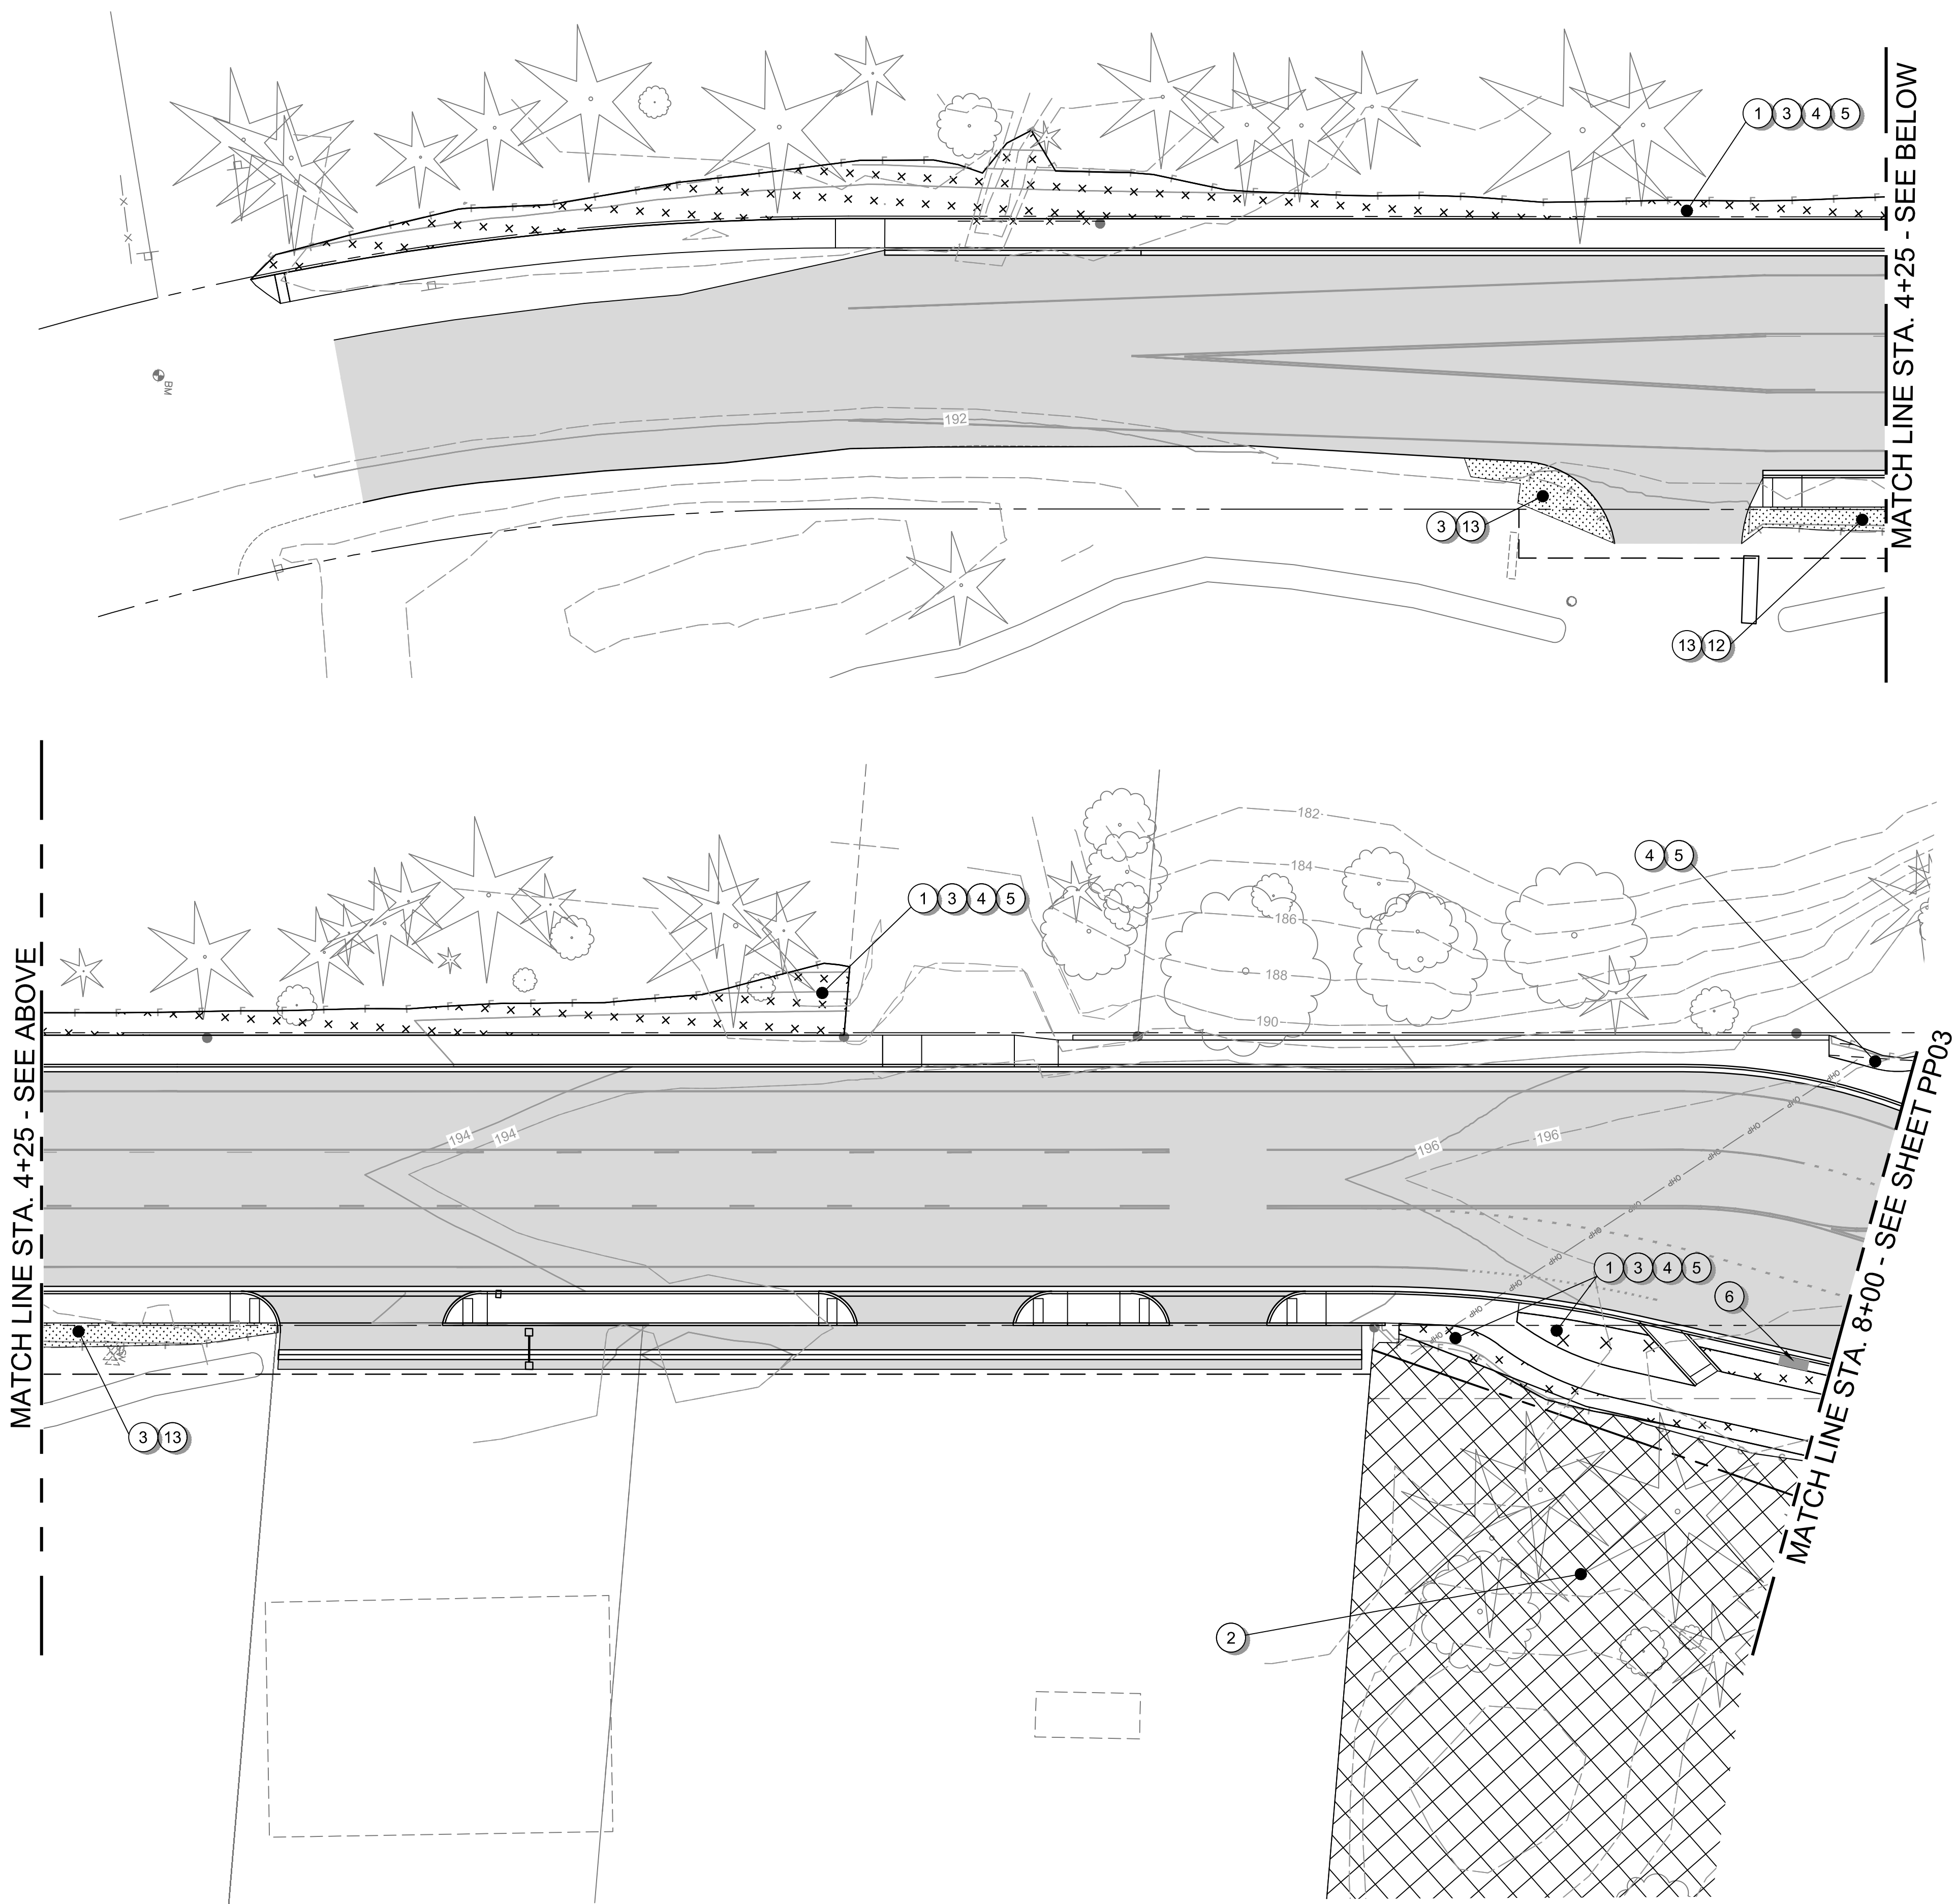

PLANTING PREPARATION NOTES :

- 1 PLANTING AREA PREPARATION. AREAS SHALL BE DECOMPACTED TO A DEPTH OF 18" WHERE CONSTRUCTION ACTIVITIES HAVE TAKEN PLACE AND IN EXISTING PAVEMENT AREAS. SEE STANDARD SPECIFICATION 8-02.3(5)C.
- 2 SURFACE PREPARATION. NO HEAVY EQUIPMENT. SEE SPECIAL PROVISIONS.
- 3 TOPSOIL TYPE 'A' - 6 INCH DEPTH. SEE SPECIAL PROVISIONS.
- 4 FINE COMPOST - 3 INCH DEPTH. SEE STANDARD SPECIFICATION 8-02.3(6)A.
- 5 BARK OR WOOD CHIP MULCH - 6 INCH DEPTH. SEE STANDARD SPECIFICATION 8-02.3(11)B.
- 6 STRUCTURAL SOIL. SEE DETAIL.
- 7 STREAMBED COBBLES - 8 INCH. SEE STANDARD SPECIFICATION 9-03.11(2).
- 8 STREAMBED BOULDER. SEE STANDARD SPECIFICATION 9-03.11(3). PLACEMENT SHALL BE AS DESIGNATED IN THE PLANS AND AS DIRECTED BY THE ENGINEER.
- 9 HABITAT BOULDER. SEE STANDARD SPECIFICATION 9-03.11(4). PLACEMENT SHALL BE AS DESIGNATED IN THE PLANS AND AS DIRECTED BY THE ENGINEER.
- 10 ART FOOTING. SEE DETAIL.
- 11 ROOT WAD. SEE SPECIAL PROVISIONS. PLACEMENT SHALL BE AS DESIGNATED IN THE PLANS AND AS DIRECTED BY THE ENGINEER.
- 12 FALLEN TREE. SEE SPECIAL PROVISIONS. PLACEMENT SHALL BE AS DESIGNATED IN THE PLANS AND AS DIRECTED BY THE ENGINEER.
- 13 SEEDING AND FERTILIZING BY HAND. SEE STANDARD SPECIFICATION 8-02.3(5)A, 8-02.3(9)B AND THE SPECIAL PROVISIONS.

CALL 2 BUSINESS DAYS BEFORE YOU DIG  
1-800-424-5555  
"it's the law"  
CLARK COUNTY UTILITIES COORDINATING COUNCIL

| DESIGN DATE:   | NOVEMBER 2019 |
|----------------|---------------|
| AS-BUILT DATE: |               |
| SCALES         |               |
| HORIZONTAL:    | AS SHOWN      |
| VERTICAL:      | N/A           |
| CONTACTS       |               |
| DESIGNED BY:   | RWP           |
| APPROVED BY:   | RWP           |
| PROJ. ENGR.:   | RWP           |

**City of Camas**  
WASHINGTON  
616 NE 4TH AVENUE  
CAMAS, WA 98607  
PH: (360) 817-1561


CAMAS PUBLIC WORKS  
DEPARTMENT  
NE LAKE ROAD + NE EVERETT STREET (SR-500)  
INTERSECTION IMPROVEMENTS  
PLANTING PREPARATION

DIGITALLY SIGNED  
STATE OF WASHINGTON  
ROBERT W. PHIPPS  
PRELIMINARY  
EX-02/07/2021 NO. 161  
LANDSCAPE ARCHITECT

|                                           |             |
|-------------------------------------------|-------------|
| <u>PROJECT NUMBER</u>                     |             |
| T1011                                     |             |
| <u>STATUS</u>                             | <u>PAGE</u> |
| <input checked="" type="checkbox"/> DRAFT | — OF 79     |
| <input type="checkbox"/> CONSTRUCTION     |             |
| <input type="checkbox"/> AS-BUILT         |             |
| <u>CAMAS DRAWING NUMBER</u>               |             |
| PP02                                      |             |
| <u>CAMAS CATALOG NUMBER</u>               |             |

90% PLANS



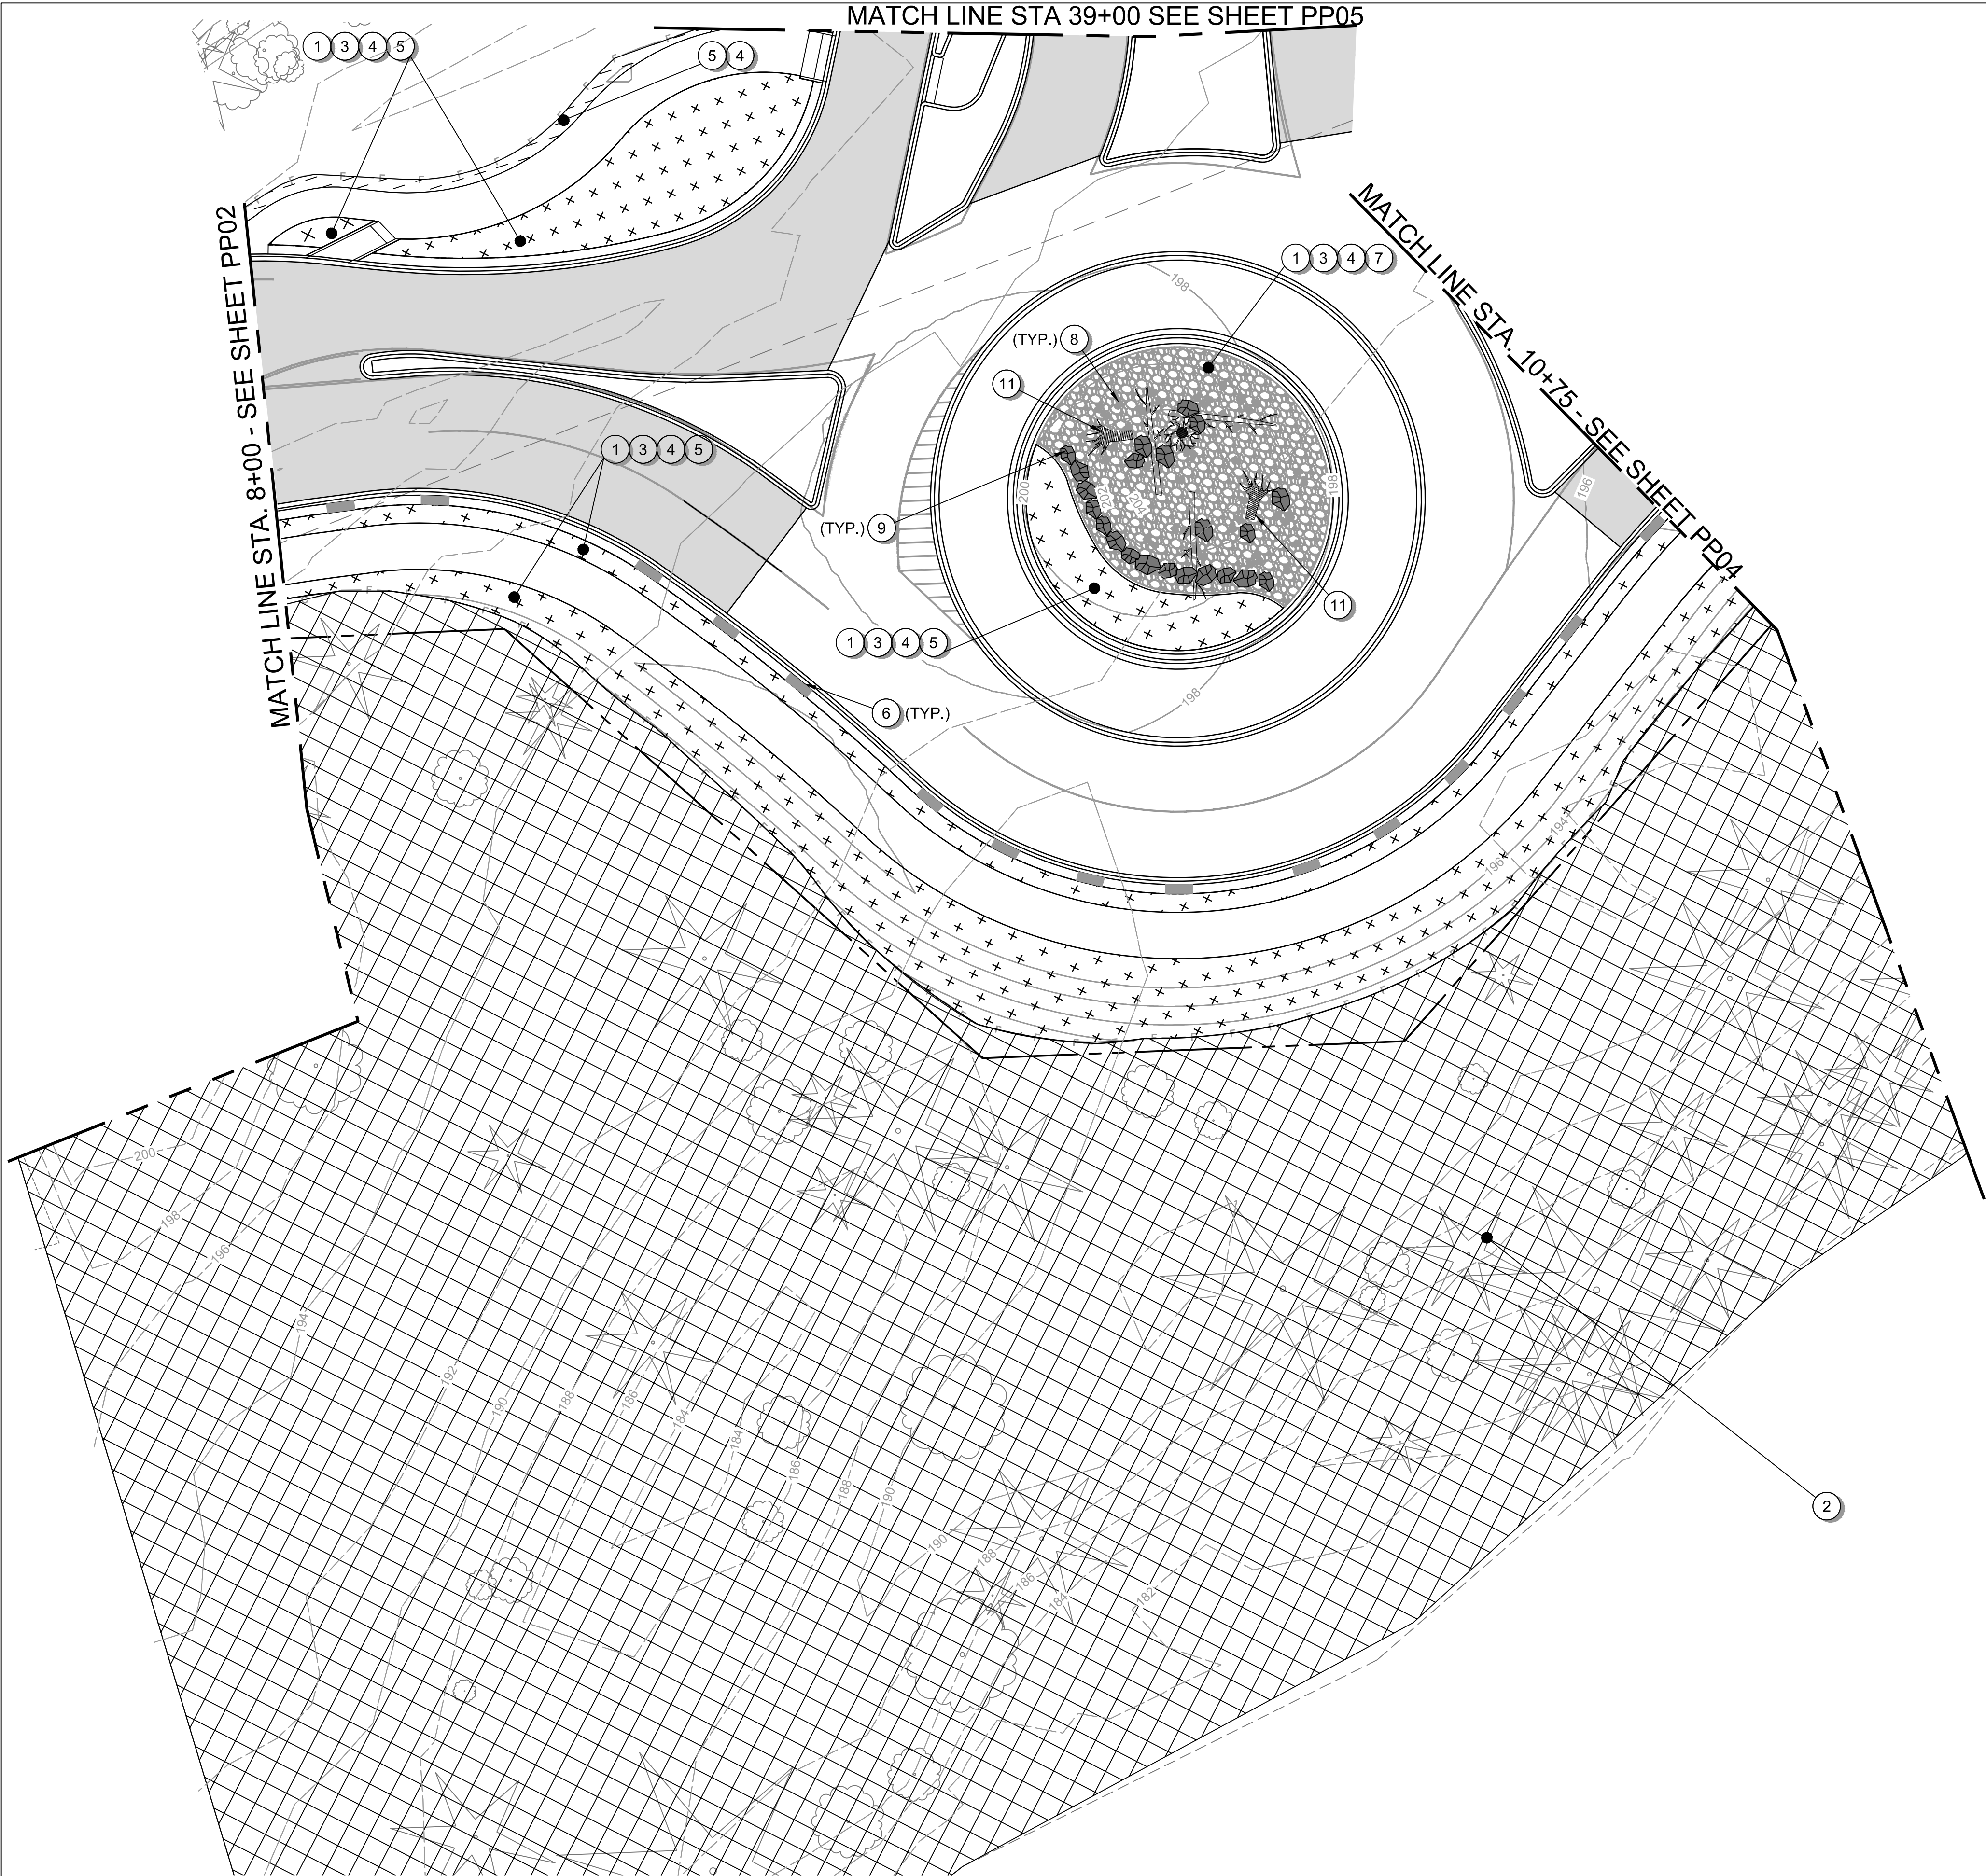

SAVED AS: L:\Projects\71000\71070\71070-000\Civil\CAD\Working\Sheets\71070\_PP02-05.dwg

PLANTING PREPARATION NOTES :


- 1 PLANTING AREA PREPARATION. AREAS SHALL BE DECOMPACTED TO A DEPTH OF 18" WHERE CONSTRUCTION ACTIVITIES HAVE TAKEN PLACE AND IN EXISTING PAVEMENT AREAS. SEE STANDARD SPECIFICATION 8-02.3(5)C.
- 2 SURFACE PREPARATION. NO HEAVY EQUIPMENT. SEE SPECIAL PROVISIONS.
- 3 TOPSOIL TYPE 'A' - 6 INCH DEPTH. SEE SPECIAL PROVISIONS.
- 4 FINE COMPOST - 3 INCH DEPTH. SEE STANDARD SPECIFICATION 8-02.3(6)A.
- 5 BARK OR WOOD CHIP MULCH - 6 INCH DEPTH. SEE STANDARD SPECIFICATION 8-02.3(11)B.
- 6 STRUCTURAL SOIL. SEE DETAIL.
- 7 STREAMBED COBBLES - 8 INCH. SEE STANDARD SPECIFICATION 9-03.11(2).
- 8 STREAMBED BOULDER. SEE STANDARD SPECIFICATION 9-03.11(3). PLACEMENT SHALL BE AS DESIGNATED IN THE PLANS AND AS DIRECTED BY THE ENGINEER.
- 9 HABITAT BOULDER. SEE STANDARD SPECIFICATION 9-03.11(4). PLACEMENT SHALL BE AS DESIGNATED IN THE PLANS AND AS DIRECTED BY THE ENGINEER.
- 10 ART FOOTING. SEE DETAIL.
- 11 ROOT WAD. SEE SPECIAL PROVISIONS. PLACEMENT SHALL BE AS DESIGNATED IN THE PLANS AND AS DIRECTED BY THE ENGINEER.
- 12 SEEDING AND FERTILIZING BY HAND. SEE STANDARD SPECIFICATION 8-02.3(5)A, 8-02.3(9)B AND THE SPECIAL PROVISIONS.

CALL 2 BUSINESS DAYS BEFORE YOU DIG

1-800-424-5555

"it's the law"

CLARK COUNTY UTILITIES COORDINATING COUNCIL
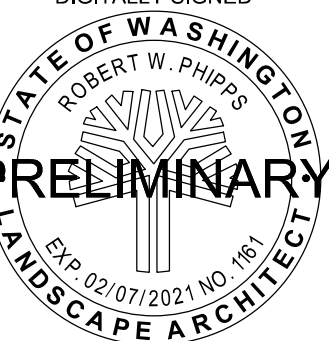
|   |                |                      |               |                  |                  |                  |
|---|----------------|----------------------|---------------|------------------|------------------|------------------|
| DESIGN DATE: NOVEMBER 2019   | AS-BUILT DATE: | HORIZONTAL: AS SHOWN | VERTICAL: N/A | DESIGNED BY: RWP | APPROVED BY: RWP | PROJ. ENGR.: RWP |
|  <p>616 NE 4TH AVENUE<br/>CAMAS, WA 98607<br/>PH: (360) 817-1561</p> |                |                      |               |                  |                  |                  |
| CAMAS PUBLIC WORKS<br>DEPARTMENT   |                |                      |               |                  |                  |                  |
| NE LAKE ROAD + NE EVERETT STREET (SR-500)<br>INTERSECTION IMPROVEMENTS<br>PLANTING PREPARATION                                                          |                |                      |               |                  |                  |                  |
| DIGITALLY SIGNED<br><br>PRELIMINARY                                |                |                      |               |                  |                  |                  |
| PROJECT NUMBER<br>T1011   |                |                      |               |                  |                  |                  |
| STATUS<br><input checked="" type="checkbox"/> DRAFT<br><input type="checkbox"/> CONSTRUCTION<br><input type="checkbox"/> AS-BUILT                       |                | PAGE<br>— OF 79      |               |                  |                  |                  |
| CAMAS DRAWING NUMBER<br>PP03   |                |                      |               |                  |                  |                  |
| CAMAS CATALOG NUMBER   |                |                      |               |                  |                  |                  |

90% PLANS





**PLANTING PREPARATION NOTES :**

- 1 PLANTING AREA PREPARATION. AREAS SHALL BE DECOMPACTED TO A DEPTH OF 18" WHERE CONSTRUCTION ACTIVITIES HAVE TAKEN PLACE AND IN EXISTING PAVEMENT AREAS. SEE STANDARD SPECIFICATION 8-02.3(5)C.
- 2 SURFACE PREPARATION. NO HEAVY EQUIPMENT. SEE SPECIAL PROVISIONS.
- 3 TOPSOIL TYPE 'A' - 6 INCH DEPTH. SEE SPECIAL PROVISIONS.
- 4 FINE COMPOST - 3 INCH DEPTH. SEE STANDARD SPECIFICATION 8-02.3(6)A.
- 5 BARK OR WOOD CHIP MULCH - 6 INCH DEPTH. SEE STANDARD SPECIFICATION 8-02.3(11)B.
- 6 STRUCTURAL SOIL. SEE DETAIL.
- 7 STREAMBED COBBLES - 8 INCH. SEE STANDARD SPECIFICATION 9-03.11(2).
- 8 STREAMBED BOULDER. SEE STANDARD SPECIFICATION 9-03.11(3). PLACEMENT SHALL BE AS DESIGNATED IN THE PLANS AND AS DIRECTED BY THE ENGINEER.
- 9 HABITAT BOULDER. SEE STANDARD SPECIFICATION 9-03.11(4). PLACEMENT SHALL BE AS DESIGNATED IN THE PLANS AND AS DIRECTED BY THE ENGINEER.
- 10 ART FOOTING. SEE DETAIL.
- 11 ROOT WAD. SEE SPECIAL PROVISIONS. PLACEMENT SHALL BE AS DESIGNATED IN THE PLANS AND AS DIRECTED BY THE ENGINEER.
- 12 SEEDING AND FERTILIZING BY HAND. SEE STANDARD SPECIFICATION 8-02.3(5)A, 8-02.3(9)B AND THE SPECIAL PROVISIONS.

CALL  
2 BUSINESS DAYS  
BEFORE YOU DIG  
1-800-424-5555  
"it's the law"

CLARK COUNTY UTILITIES COORDINATING COUNCIL

FREE  
SERVICE  
AREA

| DESIGN DATE:   | NOVEMBER 2019 |
|----------------|---------------|
| AS-BUILT DATE: |               |
| SCALES         |               |
| HORIZONTAL:    | AS SHOWN      |
| VERTICAL:      | N/A           |
| CONTACTS       |               |
| DESIGNED BY:   | RWP           |
| APPROVED BY:   | RWP           |
| PROJ. ENGR.:   | RWP           |

**City of Camas**  
WASHINGTON  
616 NE 4TH AVENUE  
CAMAS, WA 98607  
PH: (360) 817-1561

**CAMAS PUBLIC WORKS  
DEPARTMENT**

**NE LAKE ROAD + NE EVERETT STREET (SR-500)  
INTERSECTION IMPROVEMENTS  
PLANTING PREPARATION**


DIGITALLY SIGNED

**STATE OF WASHINGTON**  
ROBERT W. PHIPPS  
**PRELIMINARY**  
LANDSCAPE ARCHITECT  
EXP 02/07/2027 NO. 161

| PROJECT NUMBER       | T1011   |
|----------------------|---|
| STATUS               | <input checked="" type="checkbox"/> DRAFT<br><input type="checkbox"/> CONSTRUCTION<br><input type="checkbox"/> AS-BUILT |
| PAGE                 | — OF 79   |
| CAMAS DRAWING NUMBER | PP04   |
| CAMAS CATALOG NUMBER |   |

**90% PLANS**



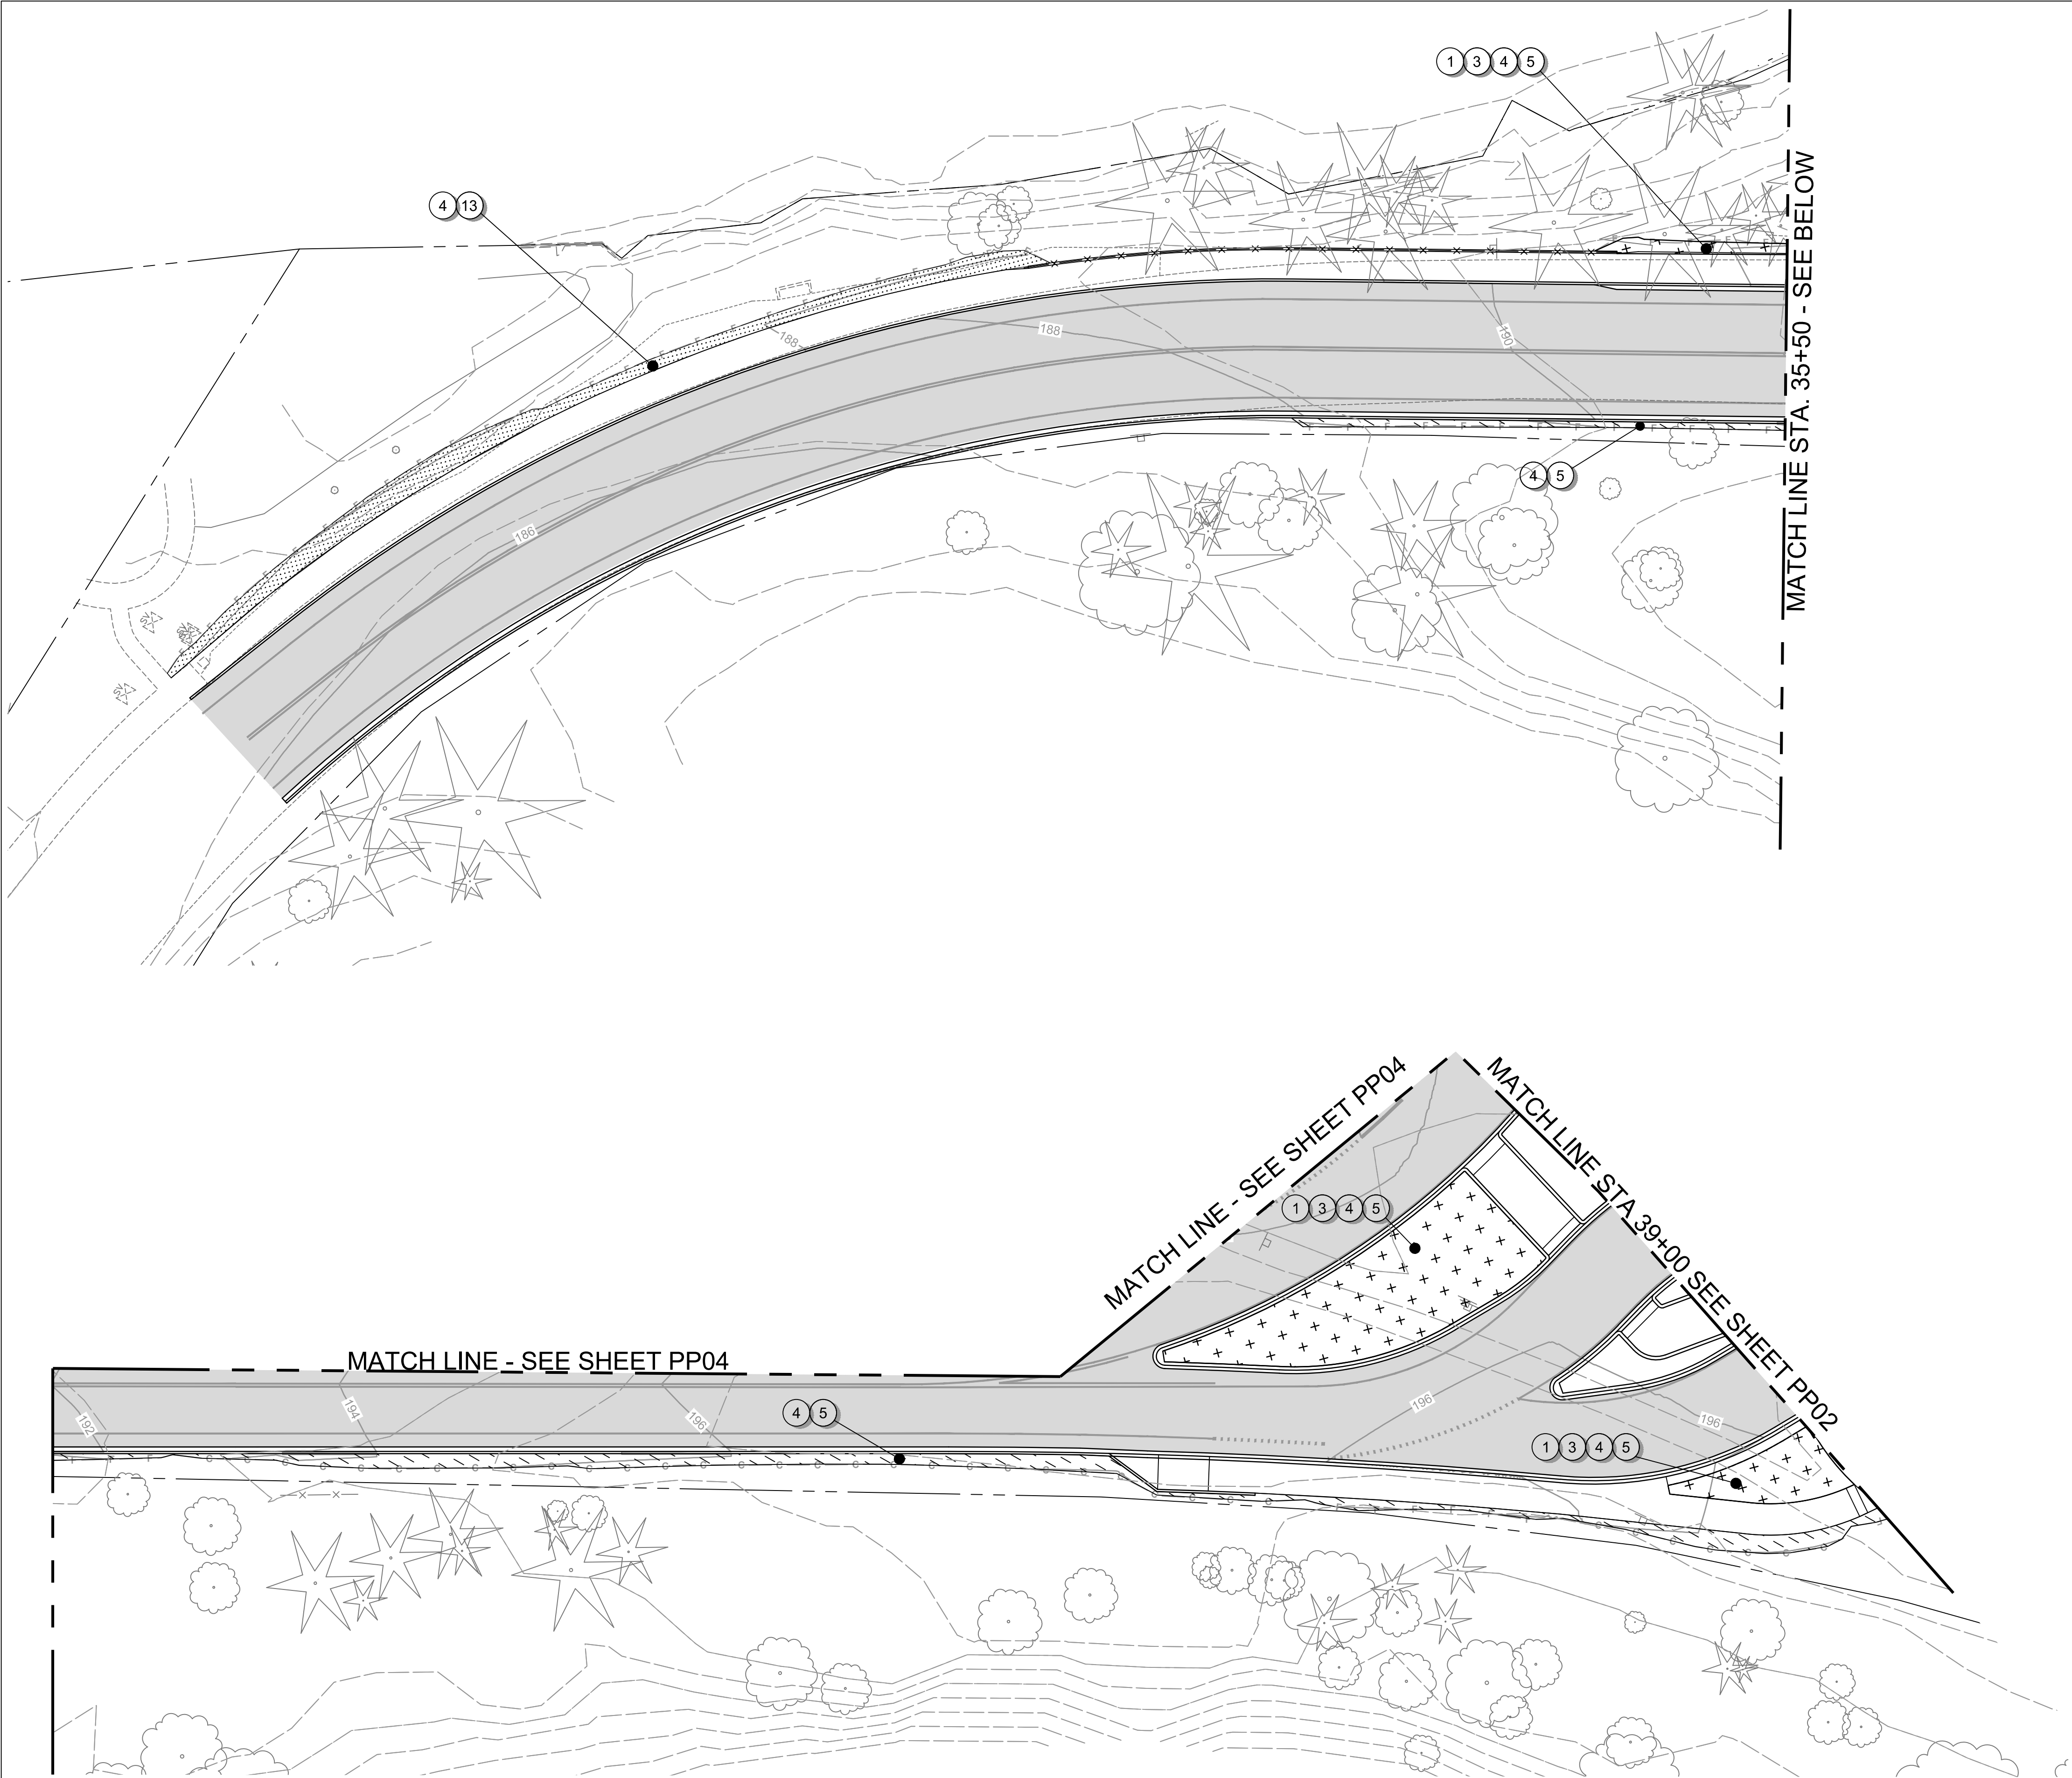

PLANTING PREPARATION NOTES :

- 1 PLANTING AREA PREPARATION. AREAS SHALL BE DECOMPACTED TO A DEPTH OF 18" WHERE CONSTRUCTION ACTIVITIES HAVE TAKEN PLACE AND IN EXISTING PAVEMENT AREAS. SEE STANDARD SPECIFICATION 8-02.3(5)C.
- 2 SURFACE PREPARATION. NO HEAVY EQUIPMENT. SEE SPECIAL PROVISIONS.
- 3 TOPSOIL TYPE 'A' - 6 INCH DEPTH. SEE SPECIAL PROVISIONS.
- 4 FINE COMPOST - 3 INCH DEPTH. SEE STANDARD SPECIFICATION 8-02.3(6)A.
- 5 BARK OR WOOD CHIP MULCH - 6 INCH DEPTH. SEE STANDARD SPECIFICATION 8-02.3(11)B.
- 6 STRUCTURAL SOIL. SEE DETAIL.
- 7 STREAMBED COBBLES - 8 INCH. SEE STANDARD SPECIFICATION 9-03.11(2).
- 8 STREAMBED BOULDER. SEE STANDARD SPECIFICATION 9-03.11(3). PLACEMENT SHALL BE AS DESIGNATED IN THE PLANS AND AS DIRECTED BY THE ENGINEER.
- 9 HABITAT BOULDER. SEE STANDARD SPECIFICATION 9-03.11(4). PLACEMENT SHALL BE AS DESIGNATED IN THE PLANS AND AS DIRECTED BY THE ENGINEER.
- 10 ART FOOTING. SEE DETAIL.
- 11 ROOT WAD. SEE SPECIAL PROVISIONS. PLACEMENT SHALL BE AS DESIGNATED IN THE PLANS AND AS DIRECTED BY THE ENGINEER.
- 12 FALLEN TREE. SEE SPECIAL PROVISIONS. PLACEMENT SHALL BE AS DESIGNATED IN THE PLANS AND AS DIRECTED BY THE ENGINEER.
- 13 SEEDING AND FERTILIZING BY HAND. SEE STANDARD SPECIFICATION 8-02.3(5)A, 8-02.3(9)B AND THE SPECIAL PROVISIONS.

CALL  
2 BUSINESS DAYS  
BEFORE YOU DIG  
1-800-424-5555  
"it's the law"  
CLARK COUNTY UTILITIES COORDINATING COUNCIL

DESIGN DATE: NOVEMBER 2019  
AS-BUILT DATE:  
HORIZONTAL: AS SHOWN  
VERTICAL: N/A  
DESIGNED BY: RWP  
APPROVED BY: RWP  
PROJ. ENGR.: RWP

City of Camas  
WASHINGTON  
616 NE 4TH AVENUE  
CAMAS, WA 98607  
PH: (360) 817-1561

CAMAS PUBLIC WORKS  
DEPARTMENT  
NE LAKE ROAD + NE EVERETT STREET (SR-500)  
INTERSECTION IMPROVEMENTS  
PLANTING PREPARATION

DIGITALLY SIGNED  
STATE OF WASHINGTON  
ROBERT W. PHIPPS  
PRELIMINARY  
EXP 02/07/2021 NO. 161  
LANDSCAPE ARCHITECT

PROJECT NUMBER  
T1011

STATUS  
☒ DRAFT  
☐ CONSTRUCTION  
☐ AS-BUILT


PAGE  
— OF 79

CAMAS DRAWING NUMBER  
PP05

CAMAS CATALOG NUMBER

90% PLANS


SAVED AS: L:\Projects\71000\71070\71070-000\Civil\CAD\Working\Sheets\71070\_PP02-05.dwg

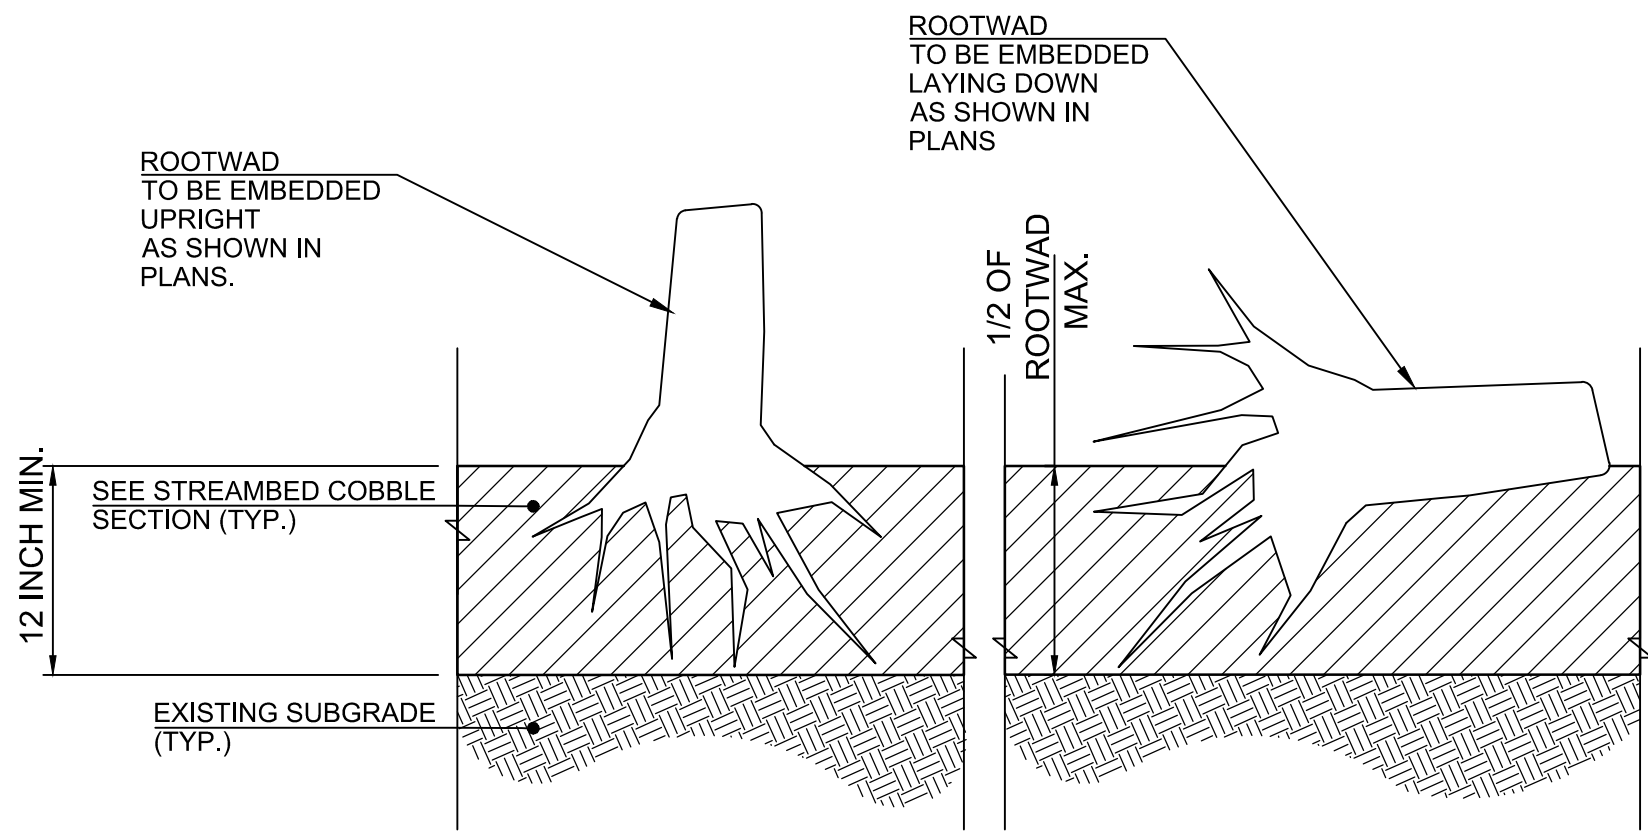

Embedded Root Wad Detail

11


NOT TO SCALE

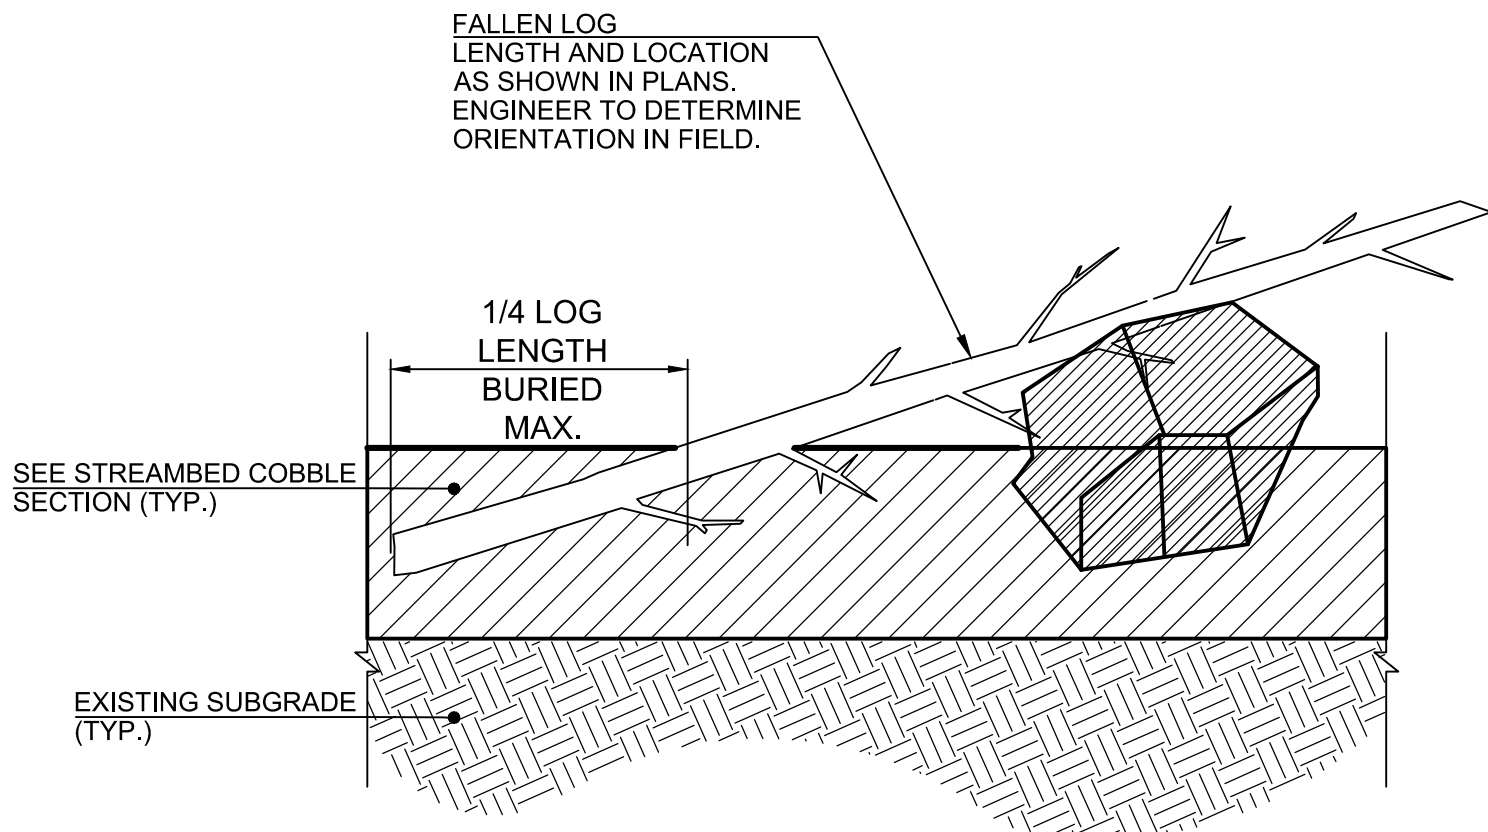

Fallen Log Cross Section

12

NOT TO SCALE

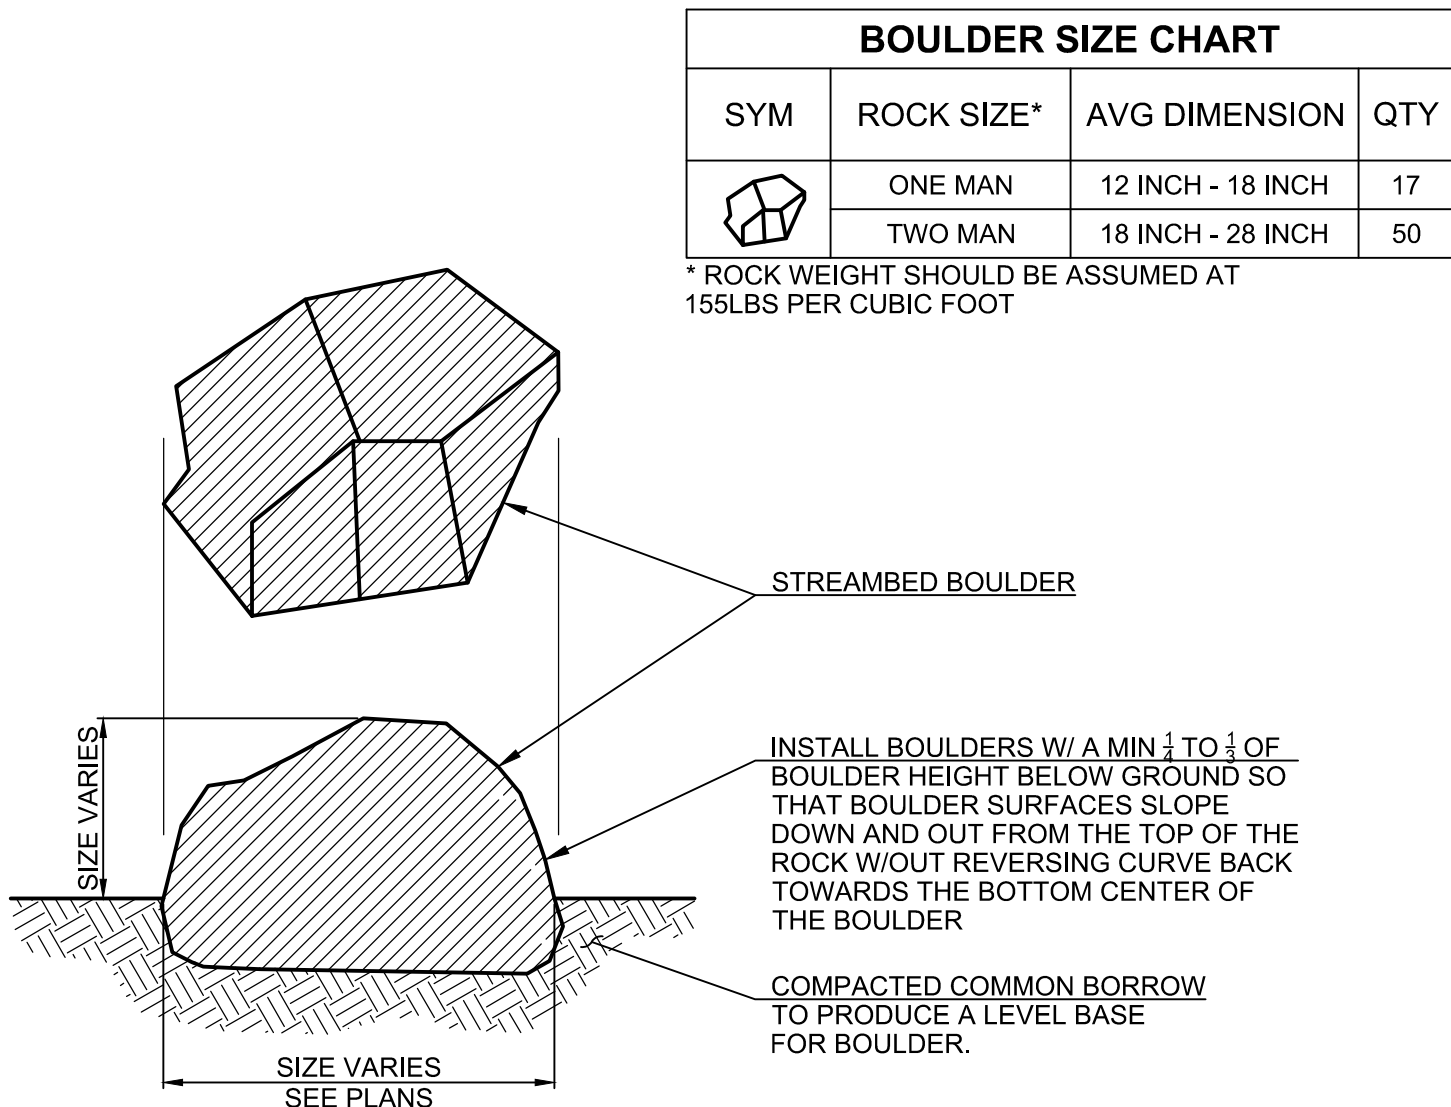


Streambed Boulder

8

NOT TO SCALE

| BOULDER SIZE CHART                                                                |            |                   |     |
|-----------------------------------------------------------------------------------|------------|-------------------|-----|
| SYM                                                                               | ROCK SIZE* | AVG DIMENSION     | QTY |
|  | ONE MAN    | 12 INCH - 18 INCH | 17  |
|                                                                                   | TWO MAN    | 18 INCH - 28 INCH | 50  |

\* ROCK WEIGHT SHOULD BE ASSUMED AT 155LBS PER CUBIC FOOT

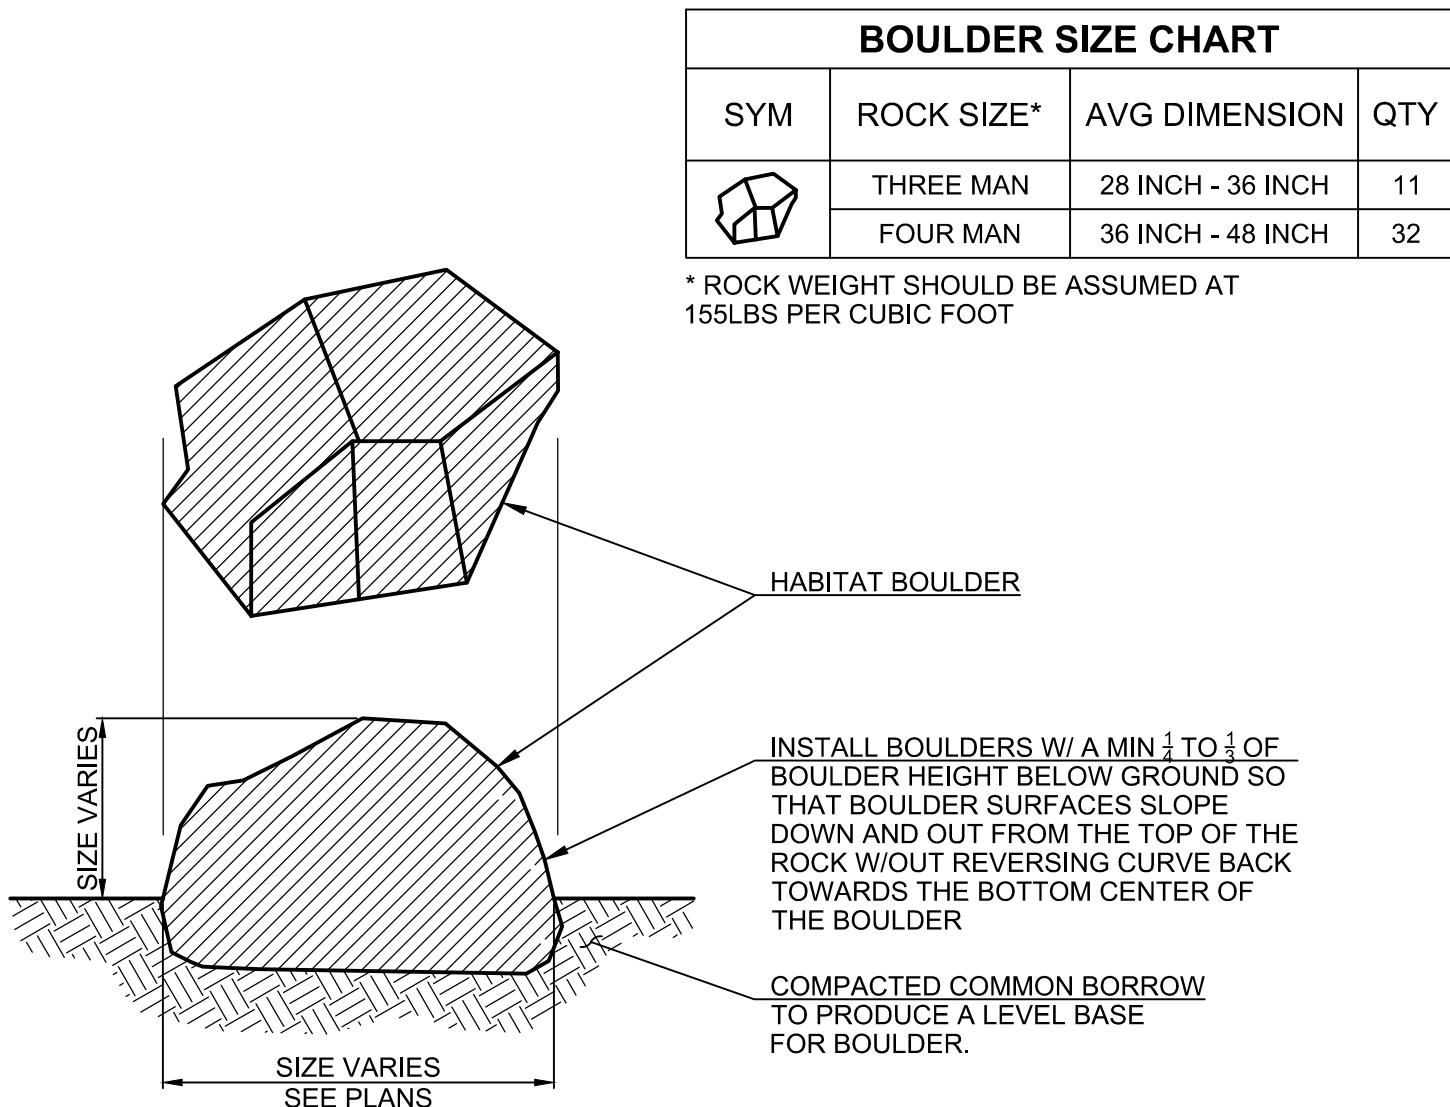


Habitat Boulder

9

NOT TO SCALE

| BOULDER SIZE CHART                                                                  |            |                   |     |
|-------------------------------------------------------------------------------------|------------|-------------------|-----|
| SYM                                                                                 | ROCK SIZE* | AVG DIMENSION     | QTY |
|  | THREE MAN  | 28 INCH - 36 INCH | 11  |
|                                                                                     | FOUR MAN   | 36 INCH - 48 INCH | 32  |

\* ROCK WEIGHT SHOULD BE ASSUMED AT 155LBS PER CUBIC FOOT

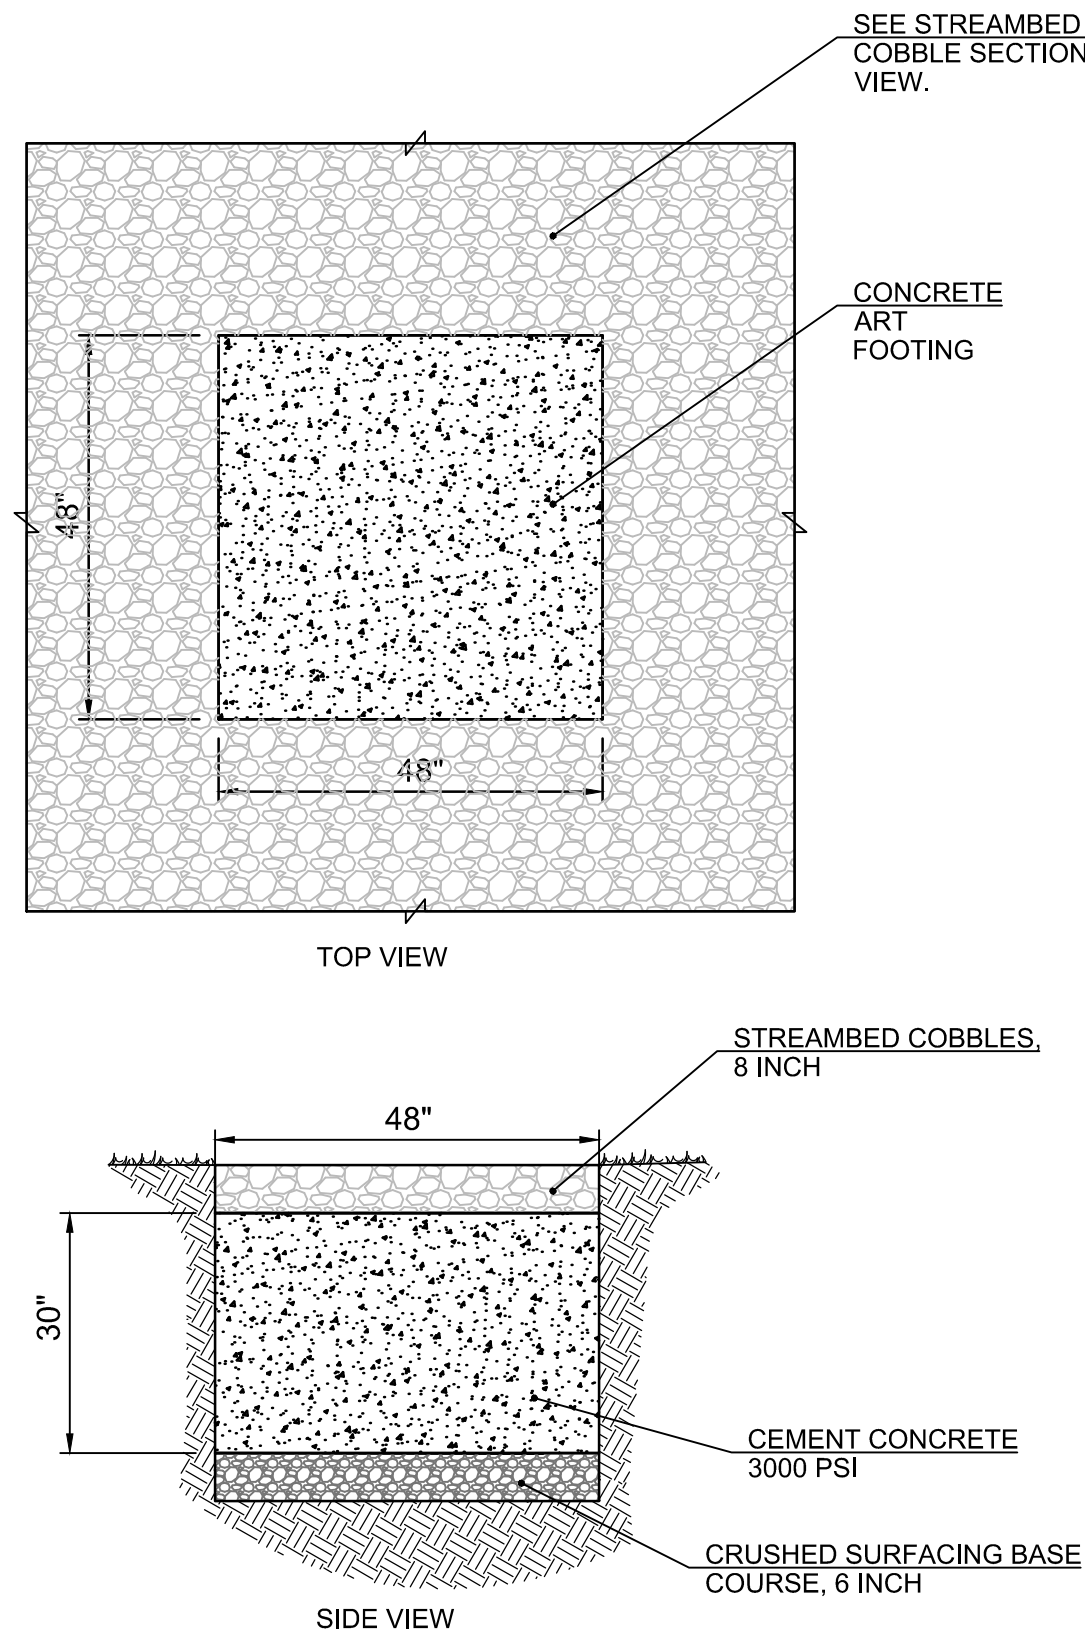

Concrete Art Footing

10

NOT TO SCALE

CALL  
2 BUSINESS DAYS  
BEFORE YOU DIG  
1-800-424-5555  
"it's the law"  
CLARK COUNTY UTILITIES COORDINATING COUNCIL

| DATES                | DESIGN DATE: NOVEMBER 2019 |
|----------------------|----------------------------|
| AS-BUILT DATE:       |                            |
| SCALES               |                            |
| HORIZONTAL: AS SHOWN |                            |
| VERTICAL: N/A        |                            |
| CONTACTS             |                            |
| DESIGNED BY: JAB     |                            |
| APPROVED BY: GPJ     |                            |
| PROJ. ENGR.: CMK     |                            |

City of  
**Camas**  
WASHINGTON  
515 NE 4TH AVENUE  
CAMAS, WA 98607  
PH: (360) 817-1561

CAMAS PUBLIC WORKS  
DEPARTMENT  
NE LAKE ROAD + NE EVERETT STREET (SR-500)  
INTERSECTION IMPROVEMENTS  
LANDSCAPE SITE DETAILS

DIGITALLY SIGNED  
STATE OF WASHINGTON  
ROBERT W. PHIPPS  
PRELIMINARY  
EXPIRATION DATE: 02/07/2021 NO. 161  
LANDSCAPE ARCHITECT

| PROJECT NUMBER   |         |
|---|---------|
| T1011   |         |
| STATUS   | PAGE    |
| <input checked="" type="checkbox"/> DRAFT<br><input type="checkbox"/> CONSTRUCTION<br><input type="checkbox"/> AS-BUILT | — OF 79 |
| CAMAS DRAWING NUMBER   |         |
| PP06   |         |
| CAMAS CATALOG NUMBER   |         |

| PLANT LIST                                                   |     |                                                                                    |                               |                                   |                                            |      | PLANT LIST   |     |                                                 |                       |           |                           |     |
|--------------------------------------------------------------|-----|------------------------------------------------------------------------------------|-------------------------------|-----------------------------------|--------------------------------------------|------|---|-----|-------------------------------------------------|-----------------------|-----------|---------------------------|-----|
| ITEM                                                         | SYM | NAME                                                                               | SIZE                          | CONDITION                         | SPACING                                    | QTY  | ITEM   | SYM | NAME                                            | SIZE                  | CONDITION | SPACING                   | QTY |
| TREES                                                        |     |                                                                                    |                               |                                   |                                            |      | UNDERSTORY MITIGATION   |     |                                                 |                       |           |                           |     |
| PSIPE,<br>VINE MAPLE,<br>6' HT, CONT.                        |     | <i>Acer circinatum</i><br>Vine Maple                                               | 6' min. height                | B&B or Container<br>Multi-stemmed | As staked in field                         | 6    | PSIPE,<br>BUFFER SHRUB MIX<br>(BSM)   |     | <i>Symphoricarpos albus</i><br>Common Snowberry | 24 inches min.        | Bare root | 8' o.c.<br>Randomly mixed | 260 |
| PSIPE,<br>AUTUMN BRILLIANCE<br>SERVICEBERRY,<br>6' HT, CONT. |     | <i>Amelanchier alnifolia</i> 'Autumn Brilliance'<br>Autumn Brilliance Serviceberry | 6' min. height                | B&B or Container<br>Multi-stemmed | As staked in field                         | 7    |   |     | <i>Rosa nutkana</i><br>Nootka Rose              | 24 inches min.        | Bare root | 8' o.c.<br>Randomly mixed | 200 |
| PSIPE,<br>YELLOW ALASKAN CEDAR,<br>6' HT, B&B                |     | <i>Acer circinatum</i><br>Vine Maple                                               |                               |                                   |                                            |      |   |     | <i>Corylus cornuta</i><br>Hazelnut              | 24 inches min.        | Bare root | 8' o.c.<br>Randomly mixed | 225 |
| PSIPE,<br>GOLDEN HIMALAYAN<br>CEDAR,<br>6' HT, B&B           |     | <i>Chamaecyparis nootkatensis</i><br>Yellow Alaskan Cedar                          | 6' min. height                | B&B or Container                  | As staked in field                         | 11   |   |     | <i>Mahonia nervosa</i><br>Oregon Grape          | 24 inches min.        | Bare root | 8' o.c.<br>Randomly mixed | 200 |
| PSIPE,<br>AUTUMN GOLD GINKGO,<br>2" CALIPER                  |     | <i>Amelanchier alnifolia</i><br>Serviceberry                                       |                               |                                   |                                            |      |   |     | <i>Amelanchier alnifolia</i><br>Serviceberry    | 24 inches min.        | Bare root | 8' o.c.<br>Randomly mixed | 98  |
| PSIPE,<br>DOUGLAS FIR,<br>6' HT, B&B                         |     | <i>Cedrus deodora</i> 'Aurea'<br>Golden Himalayan Cedar                            | 6' min. height                | B&B or Container                  | As staked in field                         | 3    | TREE MITIGATION   |     |                                                 |                       |           |                           |     |
| PSIPE,<br>MOUNTAIN HEMLOCK,<br>10' HT, B&B                   |     | <i>Ginkgo biloba</i> 'Autumn Gold'<br>Autumn Gold Ginkgo                           | 2" caliper<br>12' min. height | B&B or Container                  | As staked in field                         | 27   | PSIPE,<br>EDGE SHRUB MIX   |     | <i>Symphoricarpos albus</i><br>Common Snowberry | 24 inches min.        | Bare root | 6' o.c.<br>Randomly mixed | 225 |
|                                                              |     | <i>Pseudotsuga menziesii</i><br>Douglas Fir                                        | 6' min. height                | B&B                               | As staked in field                         | 4    |   |     | <i>Rosa rugosa</i><br>Rugosa Rose               | 18 inches min.        | Bare root | 6' o.c.<br>Randomly mixed | 225 |
|                                                              |     | <i>Tsuga mertensiana</i><br>Mountain Hemlock                                       | 10' min. height               | B&B                               | As staked in field                         | 3    |   |     | <i>Pseudotsuga menziesii</i><br>Douglas Fir     | 4' min. height,<br>#5 | Container | As staked in field        | 242 |
| SHRUBS                                                       |     |                                                                                    |                               |                                   |                                            |      | PSIPE,<br>TREE MITIGATION MIX   |     | <i>Thuja plicata</i><br>Western Red Cedar       | 4' min. height,<br>#5 | Container | As staked in field        | 120 |
| PSIPE,<br>HINO CRIMSON AZAELA,<br>#1                         |     | <i>Azaela</i> x 'Hino Crimson'<br>Hino Crimson Azaela                              | 12" min. height,<br>#1        | Container                         | As shown                                   | 176  |   |     | <i>Acer macrophyllum</i><br>Big Leaf Maple      | 4' min. height,<br>#5 | Container | As staked in field        | 40  |
| PSIPE,<br>ARONIA,<br>#1                                      |     | <i>Aronia melanocarpa</i><br>Aronia                                                | 12" min. height,<br>#1        | Container                         | As shown                                   | 162  | PSIPE,<br>TREE SEEDLING MIX   |     | <i>Pseudotsuga menziesii</i><br>Douglas Fir     | 10" min. height       | Plug      | As staked in field        | 30  |
| PSIPE,<br>DWARF BURNING BUSH,<br>#5                          |     | <i>Eunymous alatus</i> 'Compacta'<br>Burning Bush                                  | 36" min. height,<br>#5        | Container                         | As shown                                   | 6    |   |     | <i>Thuja plicata</i><br>Western Red Cedar       | 10" min. height       | Plug      | As staked in field        | 20  |
| PSIPE,<br>SALAL,<br>#1                                       |     | <i>Gaultheria shallon</i><br>Salal                                                 | 6" min. height,<br>#1         | Container                         | As shown                                   | 42   |   |     | <i>Acer macrophyllum</i><br>Big Leaf Maple      | 10" min. height       | Plug      | As staked in field        | 10  |
| PSIPE,<br>TALL OREGON GRAPE,<br>#1                           |     | <i>Mahonia aquifolium</i><br>Tall Oregon Grape                                     | 12" min. height,<br>#1        | Container                         | As shown                                   | 59   |   |     | <i>Pseudotsuga menziesii</i><br>Douglas Fir     | 10" min. height       | Plug      | As staked in field        | 30  |
| PSIPE,<br>COMPACT OREGON GRAPE,<br>#1                        |     | <i>Mahonia aquifolium</i> 'Compacta'<br>Compact Oregon Grape                       | 6" min. height,<br>#1         | Container                         | 3' on-center<br>(single or double<br>rows) | 1115 |   |     | <i>Thuja plicata</i><br>Western Red Cedar       | 10" min. height       | Plug      | As staked in field        | 20  |
| PSIPE,<br>HAMELN FOUNTAIN GRASS,<br>#1                       |     | <i>Pennisetum alopecuroides</i> 'Hameln'<br>Hameln Fountain Grass                  | 6" min. height,<br>#1         | Container                         | 2' on-center<br>(double rows)              | 1303 |   |     | <i>Acer macrophyllum</i><br>Big Leaf Maple      | 10" min. height       | Plug      | As staked in field        | 10  |
| PSIPE,<br>SUMMER WINE NINEBARK,<br>#1                        |     | <i>Physocarpus opulifolius</i> 'Summer Wine'<br>Summer Wine Ninebark               | 12" min. height,<br>#1        | Container                         | As shown                                   | 44   |   |     | <i>Pseudotsuga menziesii</i><br>Douglas Fir     | 10" min. height       | Plug      | As staked in field        | 30  |
| PSIPE,<br>WESTERN SWORD FERN,<br>#1                          |     | <i>Polystichum munitum</i><br>Western Sword Fern                                   | 6" min. height,<br>#1         | Container                         | 3' on-center<br>(triangular spacing)       | 420  |   |     | <i>Thuja plicata</i><br>Western Red Cedar       | 10" min. height       | Plug      | As staked in field        | 20  |
| PSIPE,<br>RED FLOWERING CURRANT,<br>#1                       |     | <i>Ribes sanguineum</i><br>Red Flowering Currant                                   | 12" min. height,<br>#1        | Container                         | As shown                                   | 28   |   |     | <i>Acer macrophyllum</i><br>Big Leaf Maple      | 10" min. height       | Plug      | As staked in field        | 10  |
| PSIPE,<br>SNOWBERRY, #1                                      |     | <i>Symphoricarpos albus</i><br>Common Snowberry                                    | 12" min. height,<br>#1        | Container                         | As shown                                   | 111  |   |     | <i>Pseudotsuga menziesii</i><br>Douglas Fir     | 10" min. height       | Plug      | As staked in field        | 30  |
| PSIPE,<br>EVERGREEN HUCKLEBERRY,<br>#1                       |     | <i>Vaccinum ovatum</i><br>Evergreen Huckleberry                                    | 12" min. height,<br>#1        | Container                         | As shown                                   | 77   |   |     | <i>Thuja plicata</i><br>Western Red Cedar       | 10" min. height       | Plug      | As staked in field        | 20  |
| PSIPE,<br>CAMAS LILY,<br>BULB                                |     | <i>Camassia quamash</i><br>Camas Lily                                              | N/A                           | Bulbs                             | 6" on-center<br>(triangular spacing)       | 1000 |   |     | <i>Acer macrophyllum</i><br>Big Leaf Maple      | 10" min. height       | Plug      | As staked in field        | 10  |
|                                                              |     |                                                                                    |                               |                                   |                                            |      | GENERAL NOTES:   |     |                                                 |                       |           |                           |     |
|                                                              |     |                                                                                    |                               |                                   |                                            |      | 1. REFER TO CITY STANDARD PLANS AND SPECIFICATIONS WHERE APPLICABLE.   |     |                                                 |                       |           |                           |     |
|                                                              |     |                                                                                    |                               |                                   |                                            |      | 2. REFER TO CIVIL ENGINEER'S DRAWINGS FOR PROPOSED UTILITY INFORMATION; INCLUDING STORM DRAIN, SEWER, WATER, ELECTRICAL, GAS, TELEPHONE AND CABLE.   |     |                                                 |                       |           |                           |     |
|                                                              |     |                                                                                    |                               |                                   |                                            |      | 3. CONTRACTOR SHALL BE RESPONSIBLE TO CONSULT WITH CITY REPRESENTATIVE, APPROPRIATE AGENCIES AND PLANS, FOR THE LOCATIONS OF EXISTING UNDERGROUND UTILITIES, PIPES AND STRUCTURES. CONTRACTOR SHALL TAKE SOLE RESPONSIBILITY FOR ALL DAMAGES CAUSED AS A RESULT OF THEIR WORK.   |     |                                                 |                       |           |                           |     |
|                                                              |     |                                                                                    |                               |                                   |                                            |      | 4. PRIME CONTRACTOR SHALL BE RESPONSIBLE FOR ANY COORDINATION WITH SUBCONTRACTORS AS REQUIRED TO ACCOMPLISH ALL CONSTRUCTION OPERATIONS.   |     |                                                 |                       |           |                           |     |
|                                                              |     |                                                                                    |                               |                                   |                                            |      | 3. CONTRACTOR SHALL NOT WILLFULLY PROCEED WITH CONSTRUCTION AS DESIGNED WHEN IT IS OBVIOUS THAT OBSTRUCTIONS, AREA DISCREPANCIES AND/OR GRADE DIFFERENCE EXIST THAT MAY NOT HAVE BEEN KNOWN DURING DESIGN. SUCH CONDITIONS SHALL BE IMMEDIATELY BROUGHT TO THE ATTENTION OF THE OWNER'S AUTHORIZED REPRESENTATIVE. THE CONTRACTOR SHALL ASSUME FULL RESPONSIBILITY FOR ALL NECESSARY REVISIONS DUE TO FAILURE TO GIVE SUCH NOTIFICATIONS. |     |                                                 |                       |           |                           |     |
|                                                              |     |                                                                                    |                               |                                   |                                            |      | PLANTING NOTES:   |     |                                                 |                       |           |                           |     |
|                                                              |     |                                                                                    |                               |                                   |                                            |      | 1. CONTRACTOR SHALL INSTALL PLANTINGS ACCORDING TO THESE PLANS, DETAILS, AND THE SPECIFICATIONS.   |     |                                                 |                       |           |                           |     |
|                                                              |     |                                                                                    |                               |                                   |                                            |      | 2. VERIFY LOCATIONS OF ALL PERTINENT SITE IMPROVEMENTS UNDER OTHER SECTIONS. IF ANY PART OF THIS PLAN CANNOT BE FOLLOWED DUE TO SITE CONDITIONS, CONTACT THE OWNER'S AUTHORIZED REPRESENTATIVE FOR INSTRUCTION PRIOR TO COMMENCING WORK.   |     |                                                 |                       |           |                           |     |
|                                                              |     |                                                                                    |                               |                                   |                                            |      | 3. LOCATIONS OF PLANT MATERIALS ESPECIALLY TREES SHALL BE REVIEWED BY LANDSCAPE ARCHITECT IN THE FIELD PRIOR TO INSTALLATION. LANDSCAPE ARCHITECT RESERVES THE RIGHT TO ADJUST PLANTS TO SITE CONDITIONS.   |     |                                                 |                       |           |                           |     |
|                                                              |     |                                                                                    |                               |                                   |                                            |      | 4. ALL PLANTS SHALL BE GROWN FOR THIS REGION OR SHALL BE ADEQUATELY CLIMATIZED AND FOLLOW THE LATEST STANDARDS OF ANSI Z60.   |     |                                                 |                       |           |                           |     |
|                                                              |     |                                                                                    |                               |                                   |                                            |      | 5. DO NOT MAKE SUBSTITUTIONS. IF SPECIFIED PLANTING MATERIAL IS NOT OBTAINABLE, SUBMIT PROOF OF NON-AVAILABILITY FROM AT LEAST FIVE (5) SOURCES TO THE LANDSCAPE ARCHITECT WITH PROPOSED SUBSTITUTION FOR EQUIVALENT MATERIAL FOR FINAL APPROVAL.   |     |                                                 |                       |           |                           |     |
|                                                              |     |                                                                                    |                               |                                   |                                            |      | 6. CONTRACTOR SHALL CONTACT THE LANDSCAPE ARCHITECT OR OWNER'S REPRESENTATIVE FOR PLANT MATERIAL INSPECTION 2-3 DAYS PRIOR TO INSTALLATION.   |     |                                                 |                       |           |                           |     |
|                                                              |     |                                                                                    |                               |                                   |                                            |      | 7. CONTRACTOR SHALL REPAIR OR REPLACE ANY EXISTING LANDSCAPE AFFECTED BY CONSTRUCTION TO IT'S ORIGINAL CONDITION. CONTACT LANDSCAPE ARCHITECT IF ANY AREAS NOT ORIGINALLY LANDSCAPED, BECOME LANDSCAPE.   |     |                                                 |                       |           |                           |     |

CALL  
2 BUSINESS DAYS  
BEFORE YOU DIG  
1-800-424-5555  
"it's the law"

CLARK COUNTY UTILITIES COORDINATING COUNCIL

DATES  
DESIGN DATE: NOVEMBER 2019

AS-BUILT DATE:

SCALES  
HORIZONTAL: AS SHOWN  
VERTICAL: N/A

CONTACTS  
DESIGNED BY: RMP  
APPROVED BY: RMP  
PROJ. ENGR.: RMR

City of Camas  
WASHINGTON  
616 NE 4TH AVENUE  
CAMAS, WA 98607  
PH: (360) 817-1561

CAMAS PUBLIC WORKS  
DEPARTMENT

NE LAKE ROAD + NE EVERETT STREET (SR-500)  
INTERSECTION IMPROVEMENTS  
PLANT LIST + NOTES

DIGITALLY SIGNED  
  
PRELIMINARY

PROJECT NUMBER  
T1011

STATUS

☒ DRAFT  
☐ CONSTRUCTION  
☐ AS-BUILT

PAGE


XX of 79

CAMAS DRAWING NUMBER  
L01

CAMAS CATALOG NUMBER

SAVED AS: L:\Projects\71000\71070\71070-000\Civil\CAD\Working\Sheets\71070\_LP01-06.dwg

90% PLANS

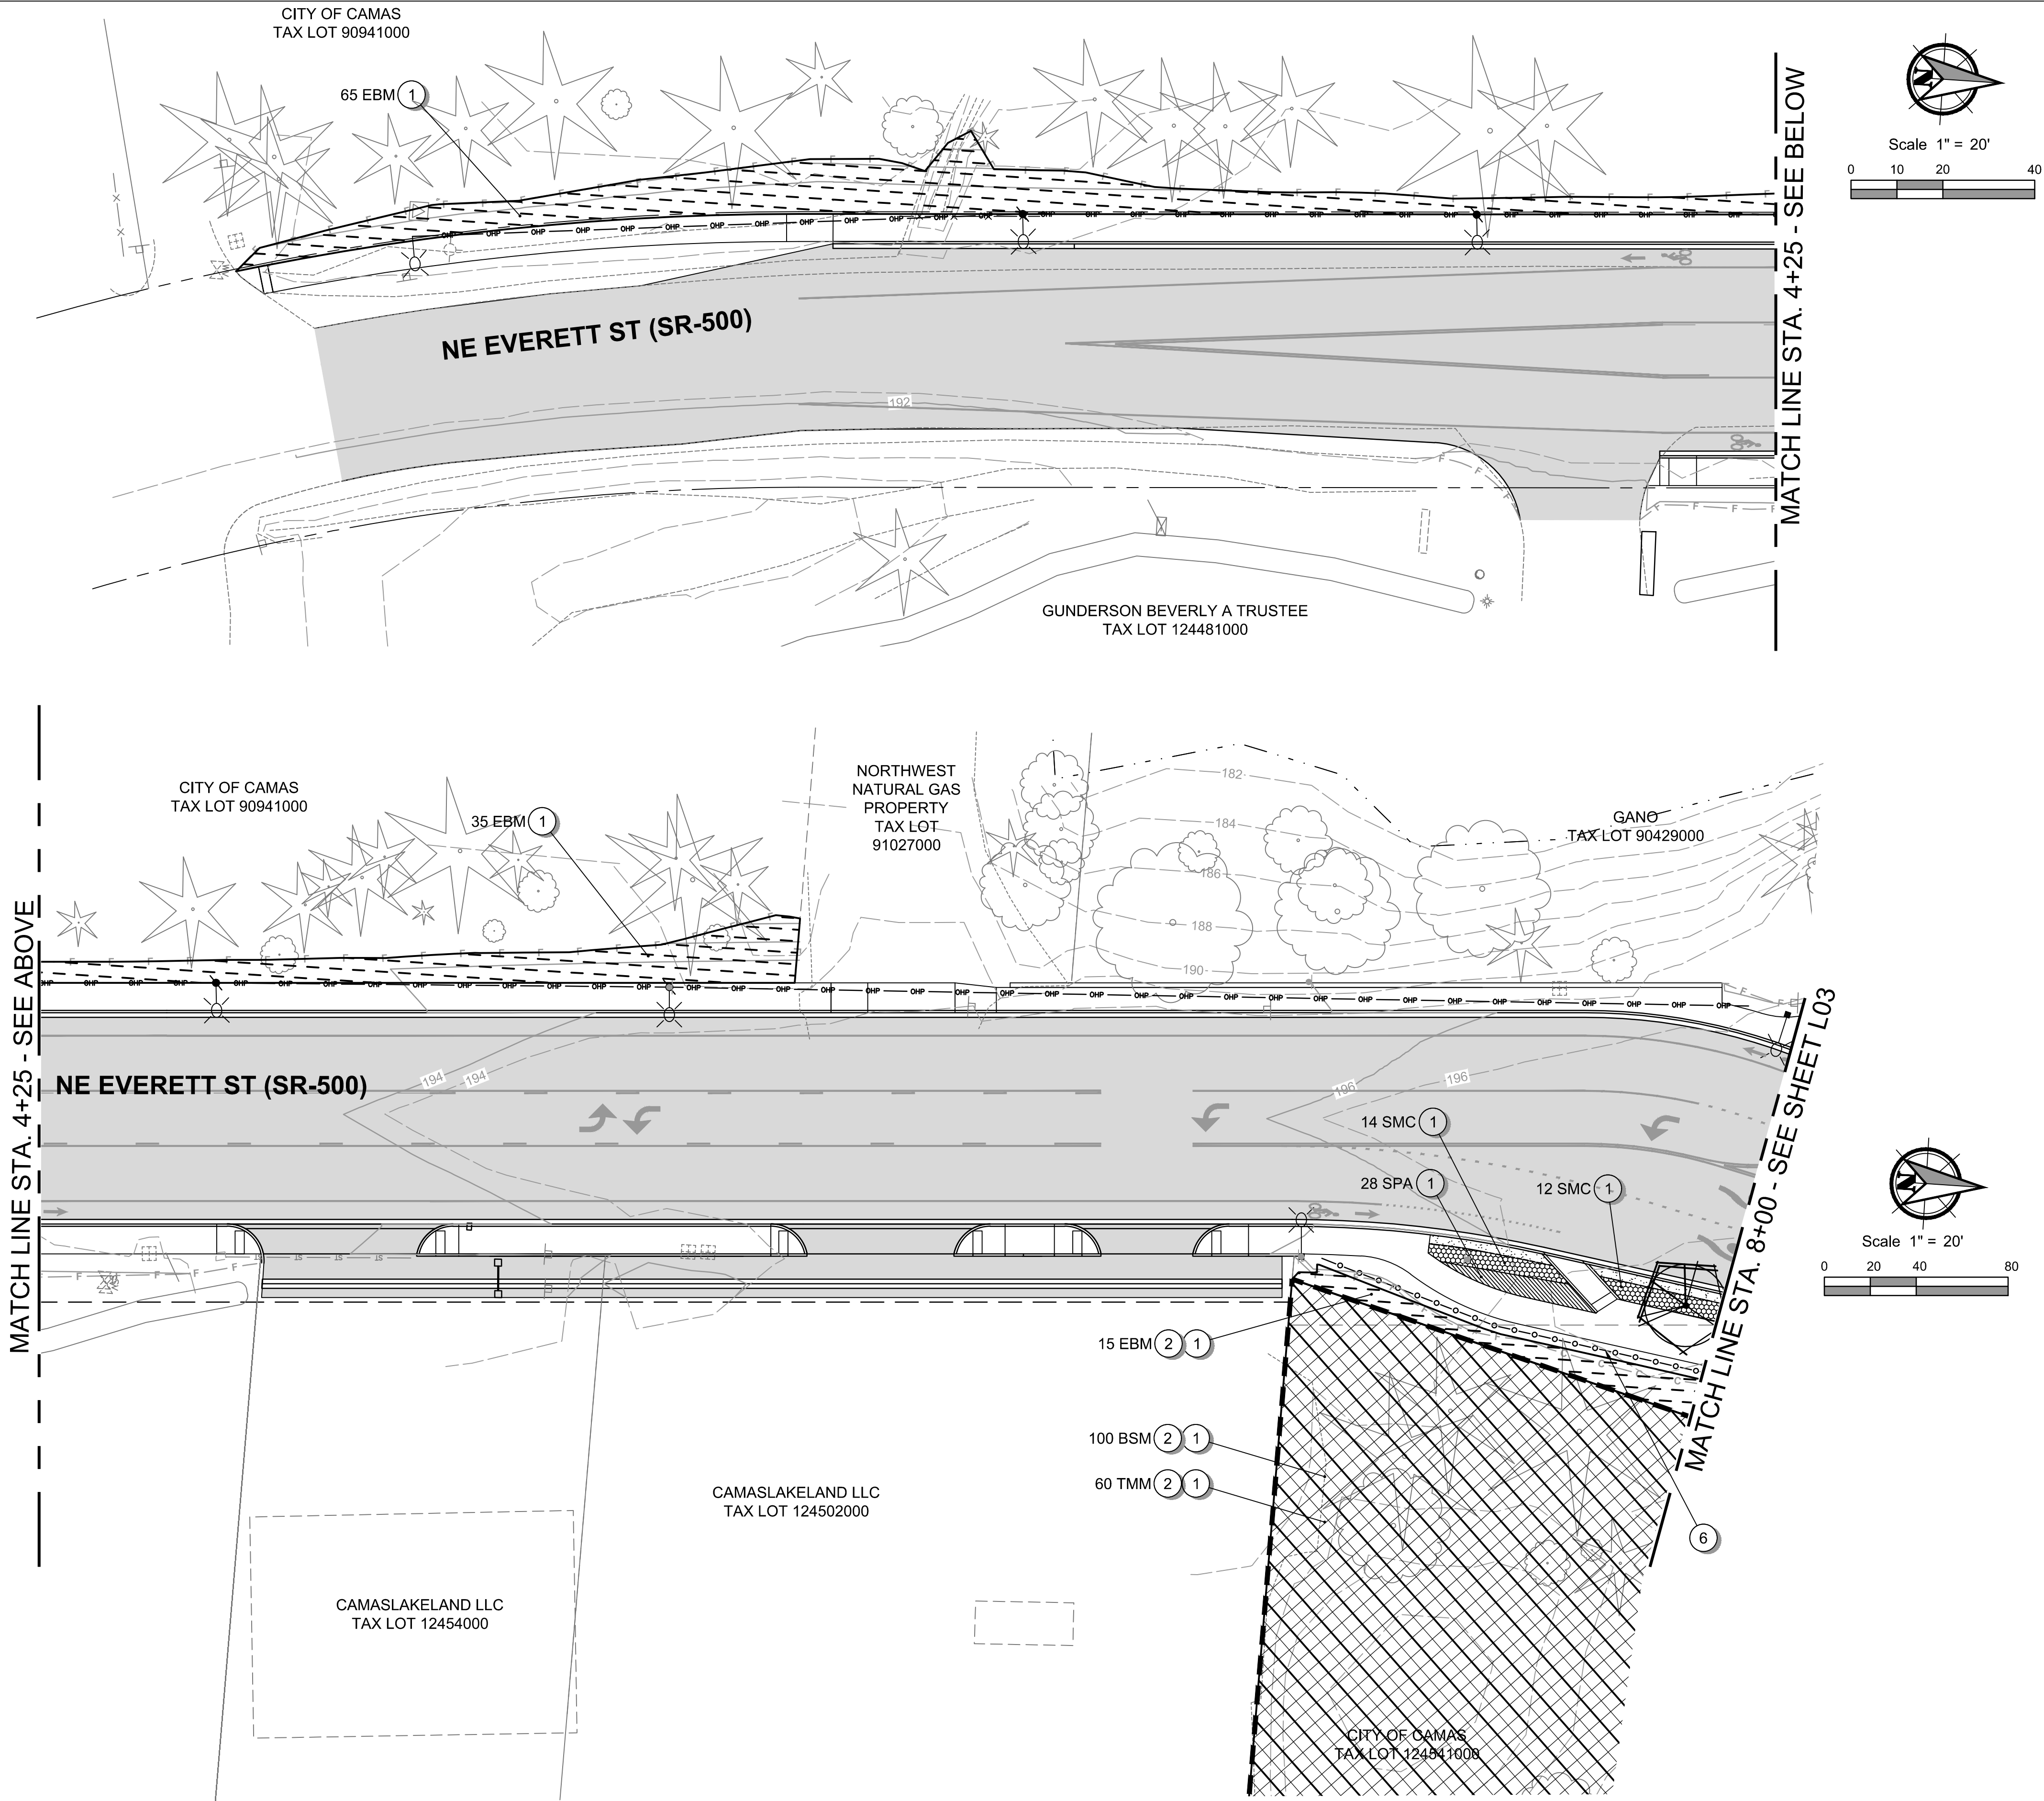

- PLANTING NOTES :**
- 1 AREAS WITH QUANTITIES SHOWN SHALL BE INSTALLED PER THE ON-CENTER SPACING AS DESIGNATED IN THE PLANT LIST. AREAS WITH MULTIPLE SPECIES SHALL BE RANDOMLY MIXED.
  - 2 NO EXCAVATION OF SOIL SHALL BE PERFORMED DURING INSTALLATION OF BARE ROOT PLANT MATERIALS. NO HEAVY EQUIPMENT.
  - 3 LOG BENCH. SEE DETAILS AND SPECIAL PROVISIONS.
  - 4 LANDSCAPE LIGHTING. SEE SPECIAL PROVISIONS.
  - 5 INTERPRETATIVE SIGN. SEE SPECIAL PROVISIONS.
  - 6 SPLIT RAIL CEDAR FENCE. SEE DETAILS.

**LEGEND:**

|                             |            |
|-----------------------------|------------|
| COMPACT OREGON GRAPE (SMC)  |            |
| HAMELN FOUNTAIN GRASS (SPA) |            |
| WESTERN SWORD FERN (SPM)    |            |
| BUFFER SHRUB MIX (BSM)      |            |
| EDGE SHRUB MIX (ESM)        |            |
| TREE MITIGATION MIX (TMM)   |            |
| TREE SEEDLING MIX (TSM)     |            |
| PLANT SYMBOL                | AS LABELED |
|                             | VARIES     |


CALL 2 BUSINESS DAYS BEFORE YOU DIG

1-800-424-5555

"it's the law"

CLARK COUNTY UTILITIES COORDINATING COUNCIL

|   |                |                      |               |                  |                  |                  |                  |
|---|----------------|----------------------|---------------|------------------|------------------|------------------|------------------|
| DESIGN DATE: NOVEMBER 2019   | AS-BUILT DATE: | HORIZONTAL: AS SHOWN | VERTICAL: N/A | CONTACTS         | DESIGNED BY: RMP | APPROVED BY: RMP | PROJ. ENGR.: RMR |
|   |                |                      |               |                  |                  |                  |                  |
| CITY OF CAMAS<br>616 NE 4TH AVENUE<br>CAMAS, WA 98607<br>PH: (360) 817-1561                                                       |                |                      |               |                  |                  |                  |                  |
| CAMAS PUBLIC WORKS<br>DEPARTMENT                                                                                                  |                |                      |               |                  |                  |                  |                  |
| NE LAKE ROAD + NE EVERETT STREET (SR-500)<br>INTERSECTION IMPROVEMENTS<br>LANDSCAPE PLAN                                          |                |                      |               |                  |                  |                  |                  |
| DIGITALLY SIGNED<br>STATE OF WASHINGTON<br>ROBERT W. PHIPPS<br>PRELIMINARY<br>EXP 02/07/2021 NO. 161<br>LANDSCAPE ARCHITECT       |                |                      |               |                  |                  |                  |                  |
| PROJECT NUMBER<br>T1011   |                |                      |               |                  |                  |                  |                  |
| STATUS<br><input checked="" type="checkbox"/> DRAFT<br><input type="checkbox"/> CONSTRUCTION<br><input type="checkbox"/> AS-BUILT |                |                      |               | PAGE<br>XX OF 79 |                  |                  |                  |
| CAMAS DRAWING NUMBER<br>L02   |                |                      |               |                  |                  |                  |                  |
| CAMAS CATALOG NUMBER   |                |                      |               |                  |                  |                  |                  |

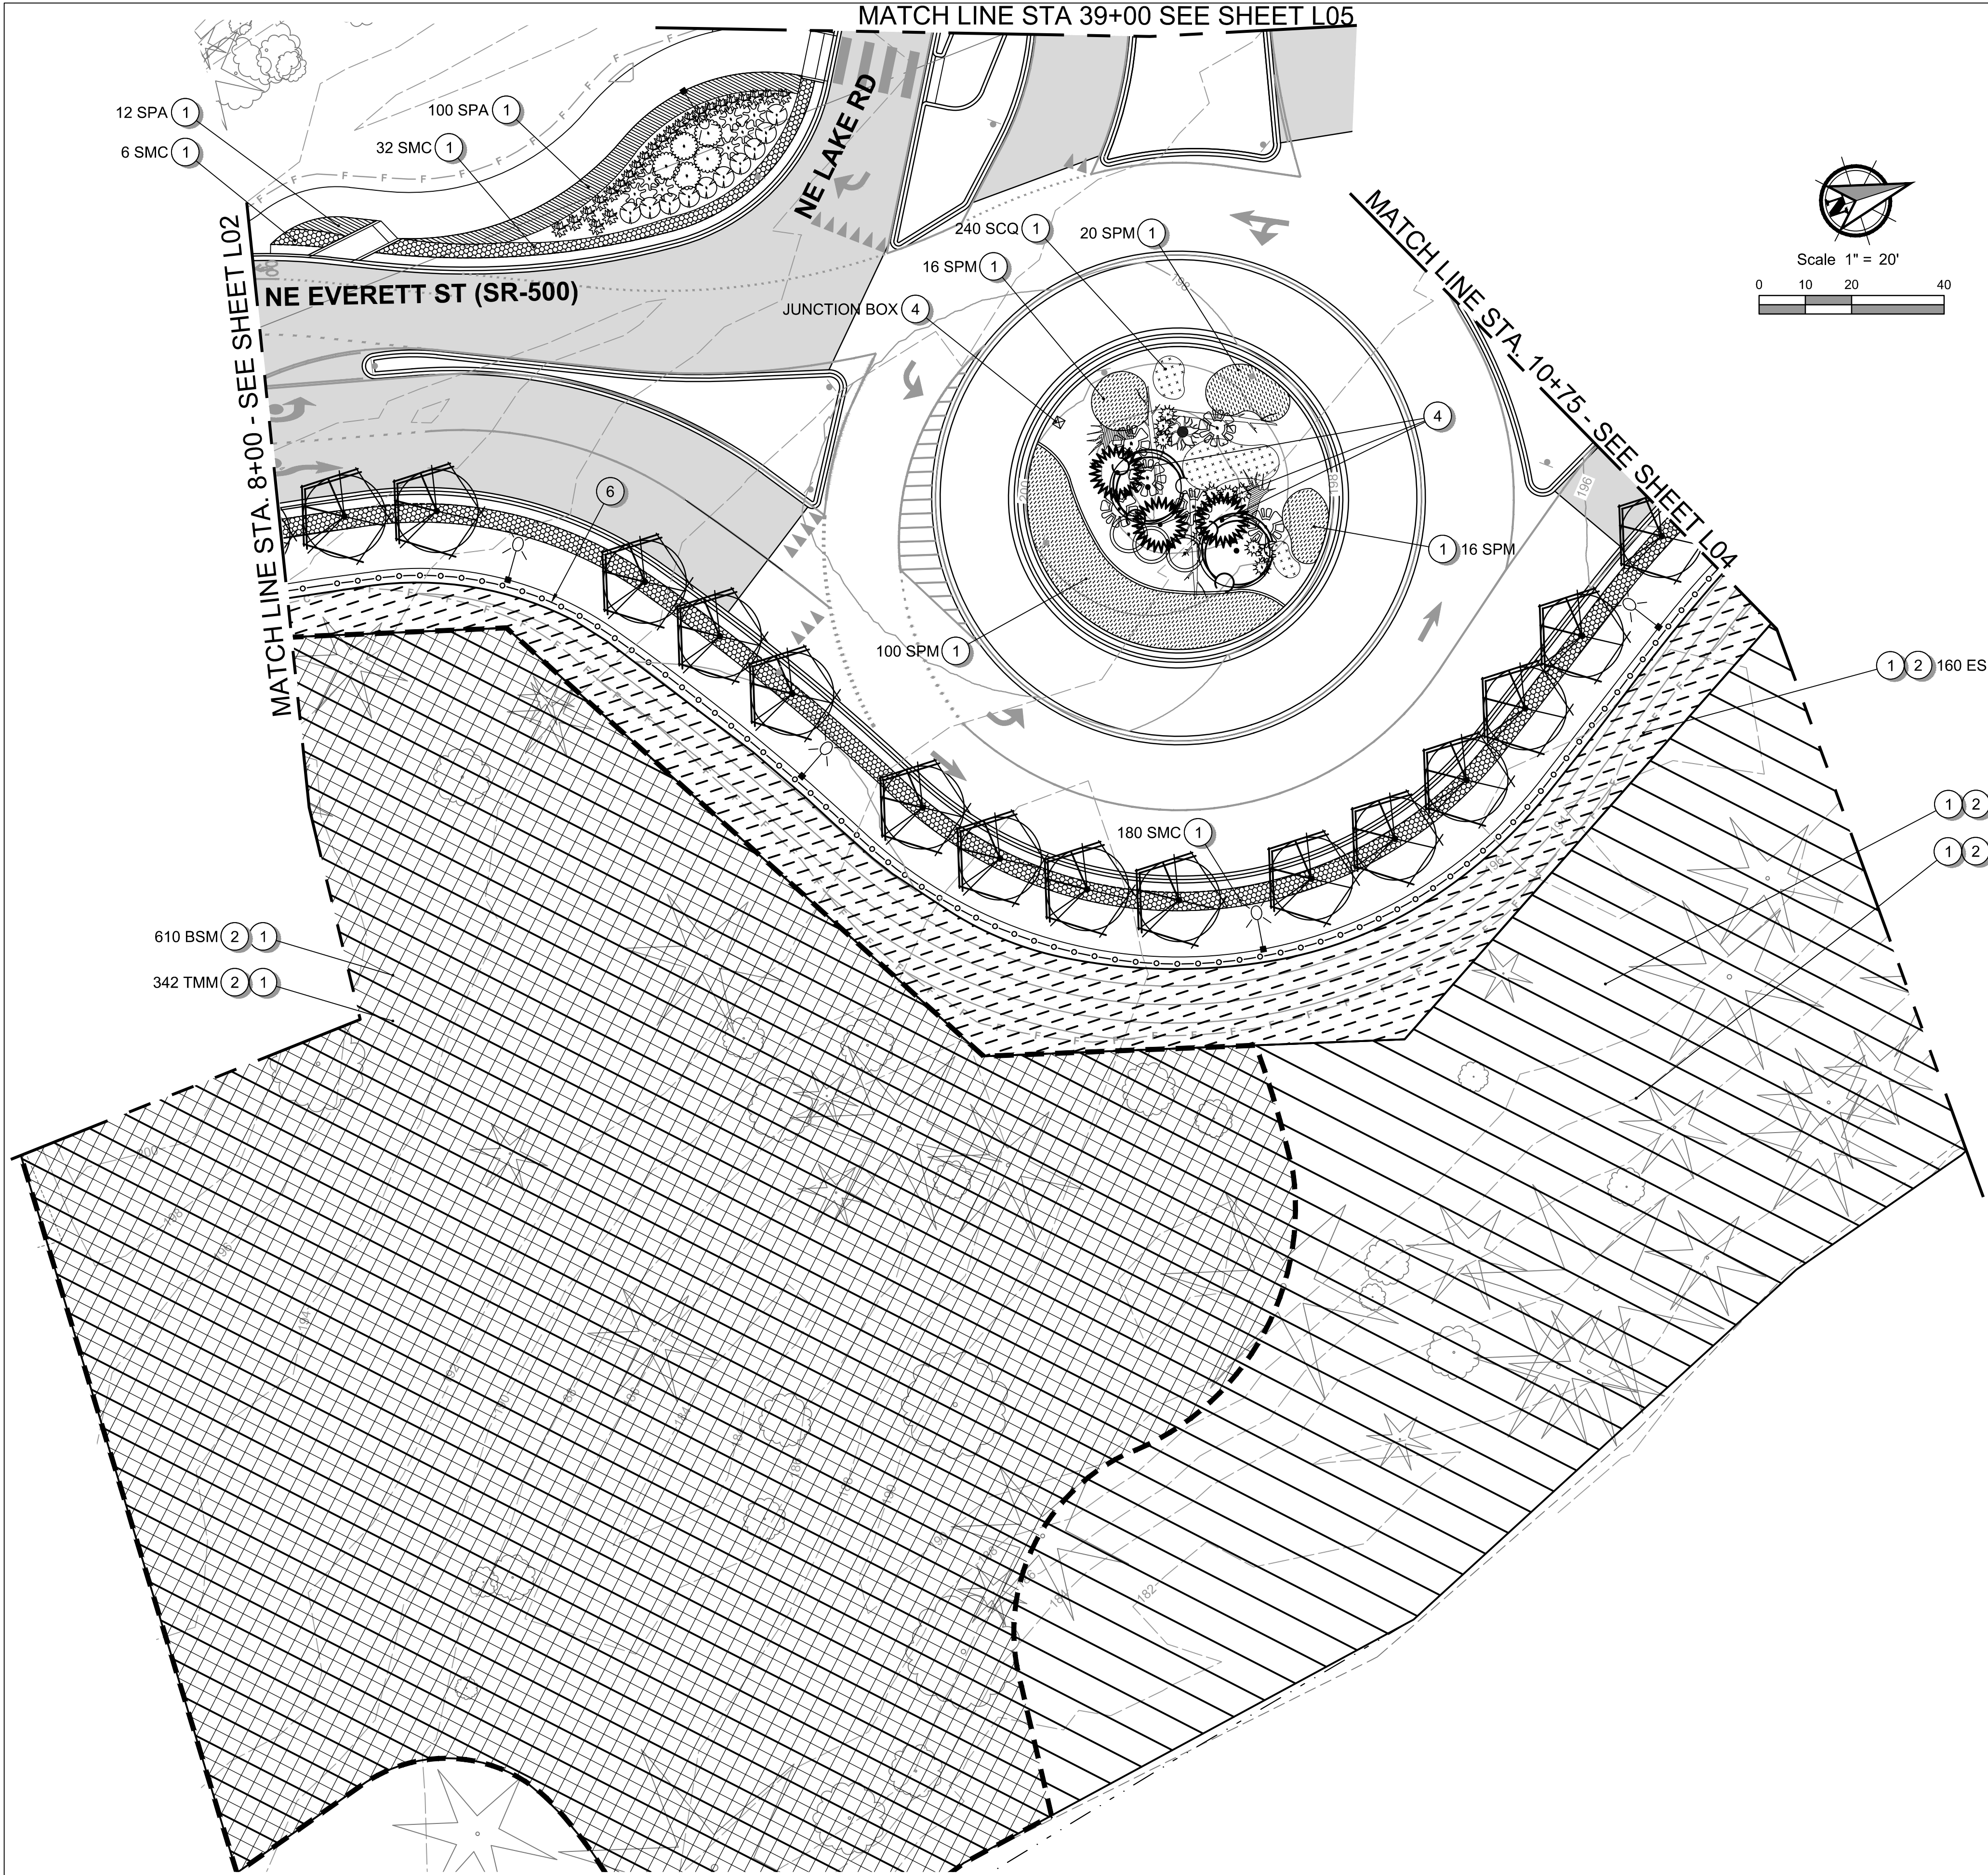

SAVED AS: L:\Projects\71000\71070\71070-000\Civil\CAD\Working\Sheets\71070\_LP01-06.dwg

**PLANTING NOTES :**

- 1 AREAS WITH QUANTITIES SHOWN SHALL BE INSTALLED PER THE ON-CENTER SPACING AS DESIGNATED IN THE PLANT LIST. AREAS WITH MULTIPLE SPECIES SHALL BE RANDOMLY MIXED.
- 2 NO EXCAVATION OF SOIL SHALL BE PERFORMED DURING INSTALLATION OF BARE ROOT PLANT MATERIALS. NO HEAVY EQUIPMENT.
- 3 LOG BENCH. SEE DETAILS AND SPECIAL PROVISIONS.
- 4 LANDSCAPE LIGHTING. SEE SPECIAL PROVISIONS.
- 5 INTERPRETATIVE SIGN. SEE SPECIAL PROVISIONS.
- 6 SPLIT RAIL CEDAR FENCE. SEE DETAILS.

**LEGEND:**

|                             |            |
|-----------------------------|------------|
| COMPACT OREGON GRAPE (SMC)  |            |
| HAMELN FOUNTAIN GRASS (SPA) |            |
| WESTERN SWORD FERN (SPM)    |            |
| BUFFER SHRUB MIX (BSM)      |            |
| EDGE SHRUB MIX (ESM)        |            |
| TREE MITIGATION MIX (TMM)   |            |
| TREE SEEDLING MIX (TSM)     |            |
| PLANT SYMBOL                | AS LABELED |
|                             | VARIES     |

**90% PLANS**



CALL 2 BUSINESS DAYS BEFORE YOU DIG  
1-800-424-5555  
"it's the law"  
CLARK COUNTY UTILITIES COORDINATING COUNCIL

| DATES          | DESIGN DATE: NOVEMBER 2019                               |
|----------------|----------------------------------------------------------|
| AS-BUILT DATE: |                                                          |
| SCALES         | HORIZONTAL: AS SHOWN<br>VERTICAL: N/A                    |
| CONTACTS       | DESIGNED BY: RMP<br>APPROVED BY: RMP<br>PROJ. ENGR.: BWR |


**City of Camas**  
WASHINGTON  
616 NE 4TH AVENUE  
CAMAS, WA 98607  
PH: (360) 817-1561

**CAMAS PUBLIC WORKS  
DEPARTMENT**

**NE LAKE ROAD + NE EVERETT STREET (SR-500)  
INTERSECTION IMPROVEMENTS  
LANDSCAPE PLAN**

DIGITALLY SIGNED  
  
**PRELIMINARY**  
LANDSCAPE ARCHITECT

|   |                  |
|---|------------------|
| PROJECT NUMBER<br>T1011   |                  |
| STATUS<br><input checked="" type="checkbox"/> DRAFT<br><input type="checkbox"/> CONSTRUCTION<br><input type="checkbox"/> AS-BUILT | PAGE<br>XX OF 79 |
| CAMAS DRAWING NUMBER<br>L03   |                  |
| CAMAS CATALOG NUMBER   |                  |

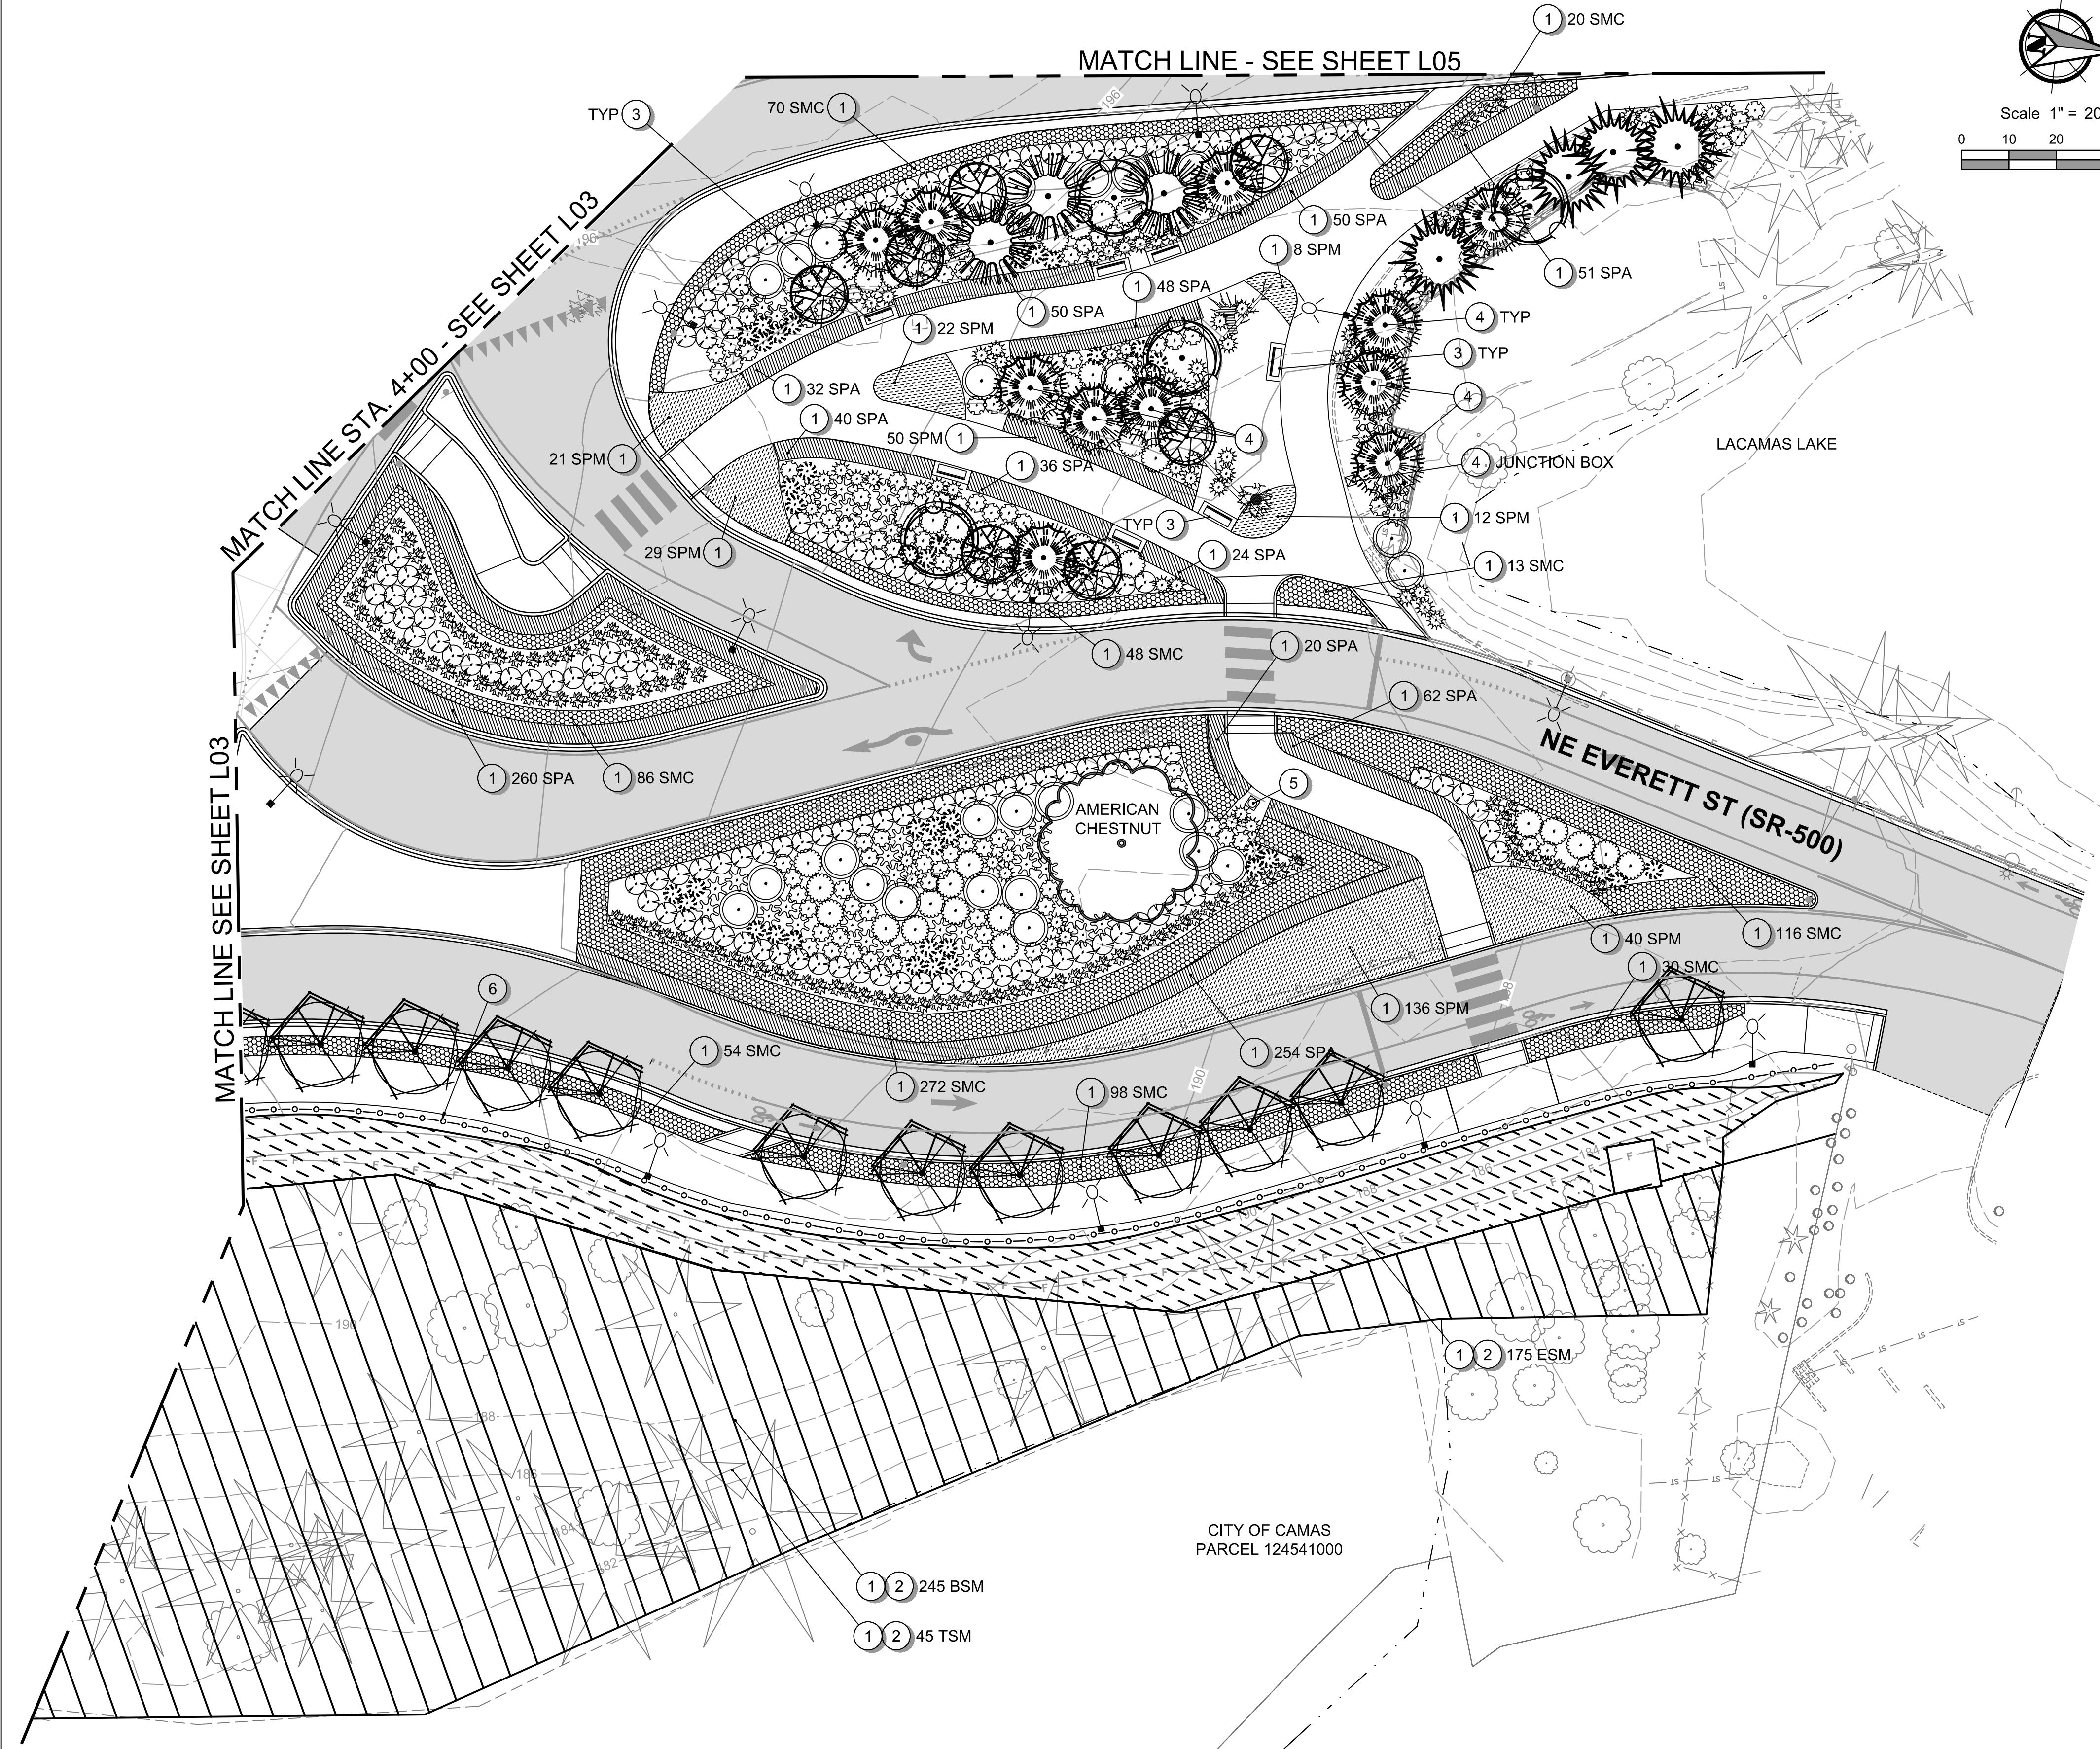

- PLANTING NOTES :**
- 1 AREAS WITH QUANTITIES SHOWN SHALL BE INSTALLED PER THE ON-CENTER SPACING AS DESIGNATED IN THE PLANT LIST. AREAS WITH MULTIPLE SPECIES SHALL BE RANDOMLY MIXED.
  - 2 NO EXCAVATION OF SOIL SHALL BE PERFORMED DURING INSTALLATION OF BARE ROOT PLANT MATERIALS. NO HEAVY EQUIPMENT.
  - 3 LOG BENCH. SEE DETAILS AND SPECIAL PROVISIONS.
  - 4 LANDSCAPE LIGHTING. SEE SPECIAL PROVISIONS.
  - 5 INTERPRETATIVE SIGN. SEE SPECIAL PROVISIONS.
  - 6 SPLIT RAIL CEDAR FENCE. SEE DETAILS.

**LEGEND:**

|                             |        |
|-----------------------------|--------|
| COMPACT OREGON GRAPE (SMC)  |        |
| HAMELN FOUNTAIN GRASS (SPA) |        |
| WESTERN SWORD FERN (SPM)    |        |
| BUFFER SHRUB MIX (BSM)      |        |
| EDGE SHRUB MIX (ESM)        |        |
| TREE MITIGATION MIX (TMM)   |        |
| TREE SEEDLING MIX (TSM)     |        |
| PLANT SYMBOL                | VARIES |

CALL 2 BUSINESS DAYS BEFORE YOU DIG  
1-800-424-5555  
"it's the law"  
CLARK COUNTY UTILITIES COORDINATING COUNCIL



| DATES          | DESIGN DATE: NOVEMBER 2019                               |
|----------------|----------------------------------------------------------|
| AS-BUILT DATE: |                                                          |
| SCALES         | HORIZONTAL: AS SHOWN<br>VERTICAL: N/A                    |
| CONTACTS       | DESIGNED BY: RMP<br>APPROVED BY: RMP<br>PROJ. ENGR.: RMR |

616 NE 4TH AVENUE  
CAMAS, WA 98607  
PH: (360) 817-1561

CAMAS PUBLIC WORKS  
DEPARTMENT  
NE LAKE ROAD + NE EVERETT STREET (SR-500)  
INTERSECTION IMPROVEMENTS  
LANDSCAPE PLAN

DIGITALLY SIGNED  
STATE OF WASHINGTON  
ROBERT W. PHIPPS  
PRELIMINARY  
EXP 02/07/2021 NO. 161  
LANDSCAPE ARCHITECT

|   |          |
|---|----------|
| PROJECT NUMBER   | T1011    |
| STATUS   | PAGE     |
| <input checked="" type="checkbox"/> DRAFT<br><input type="checkbox"/> CONSTRUCTION<br><input type="checkbox"/> AS-BUILT | XX OF 79 |
| CAMAS DRAWING NUMBER   | L04      |
| CAMAS CATALOG NUMBER   |          |

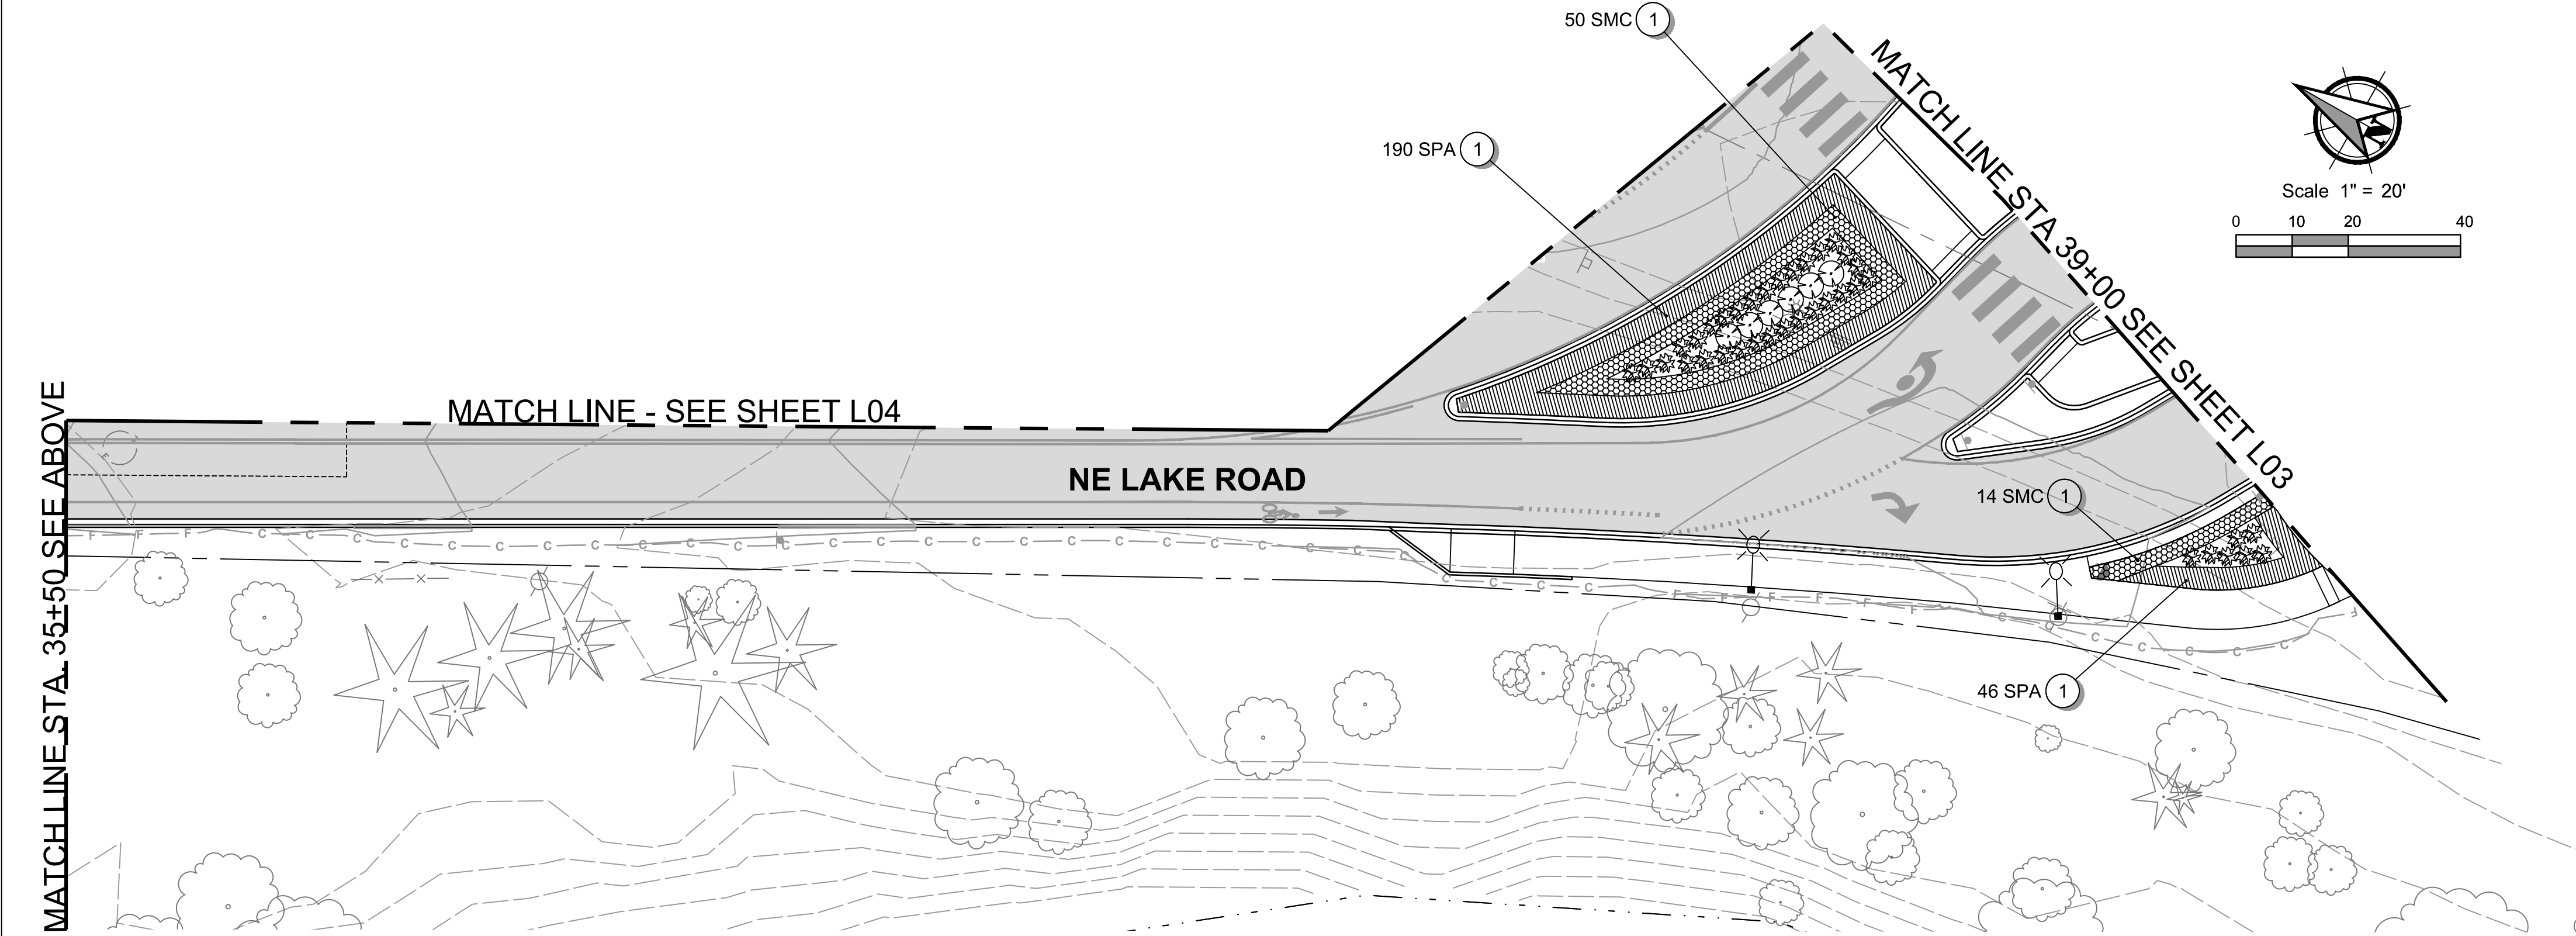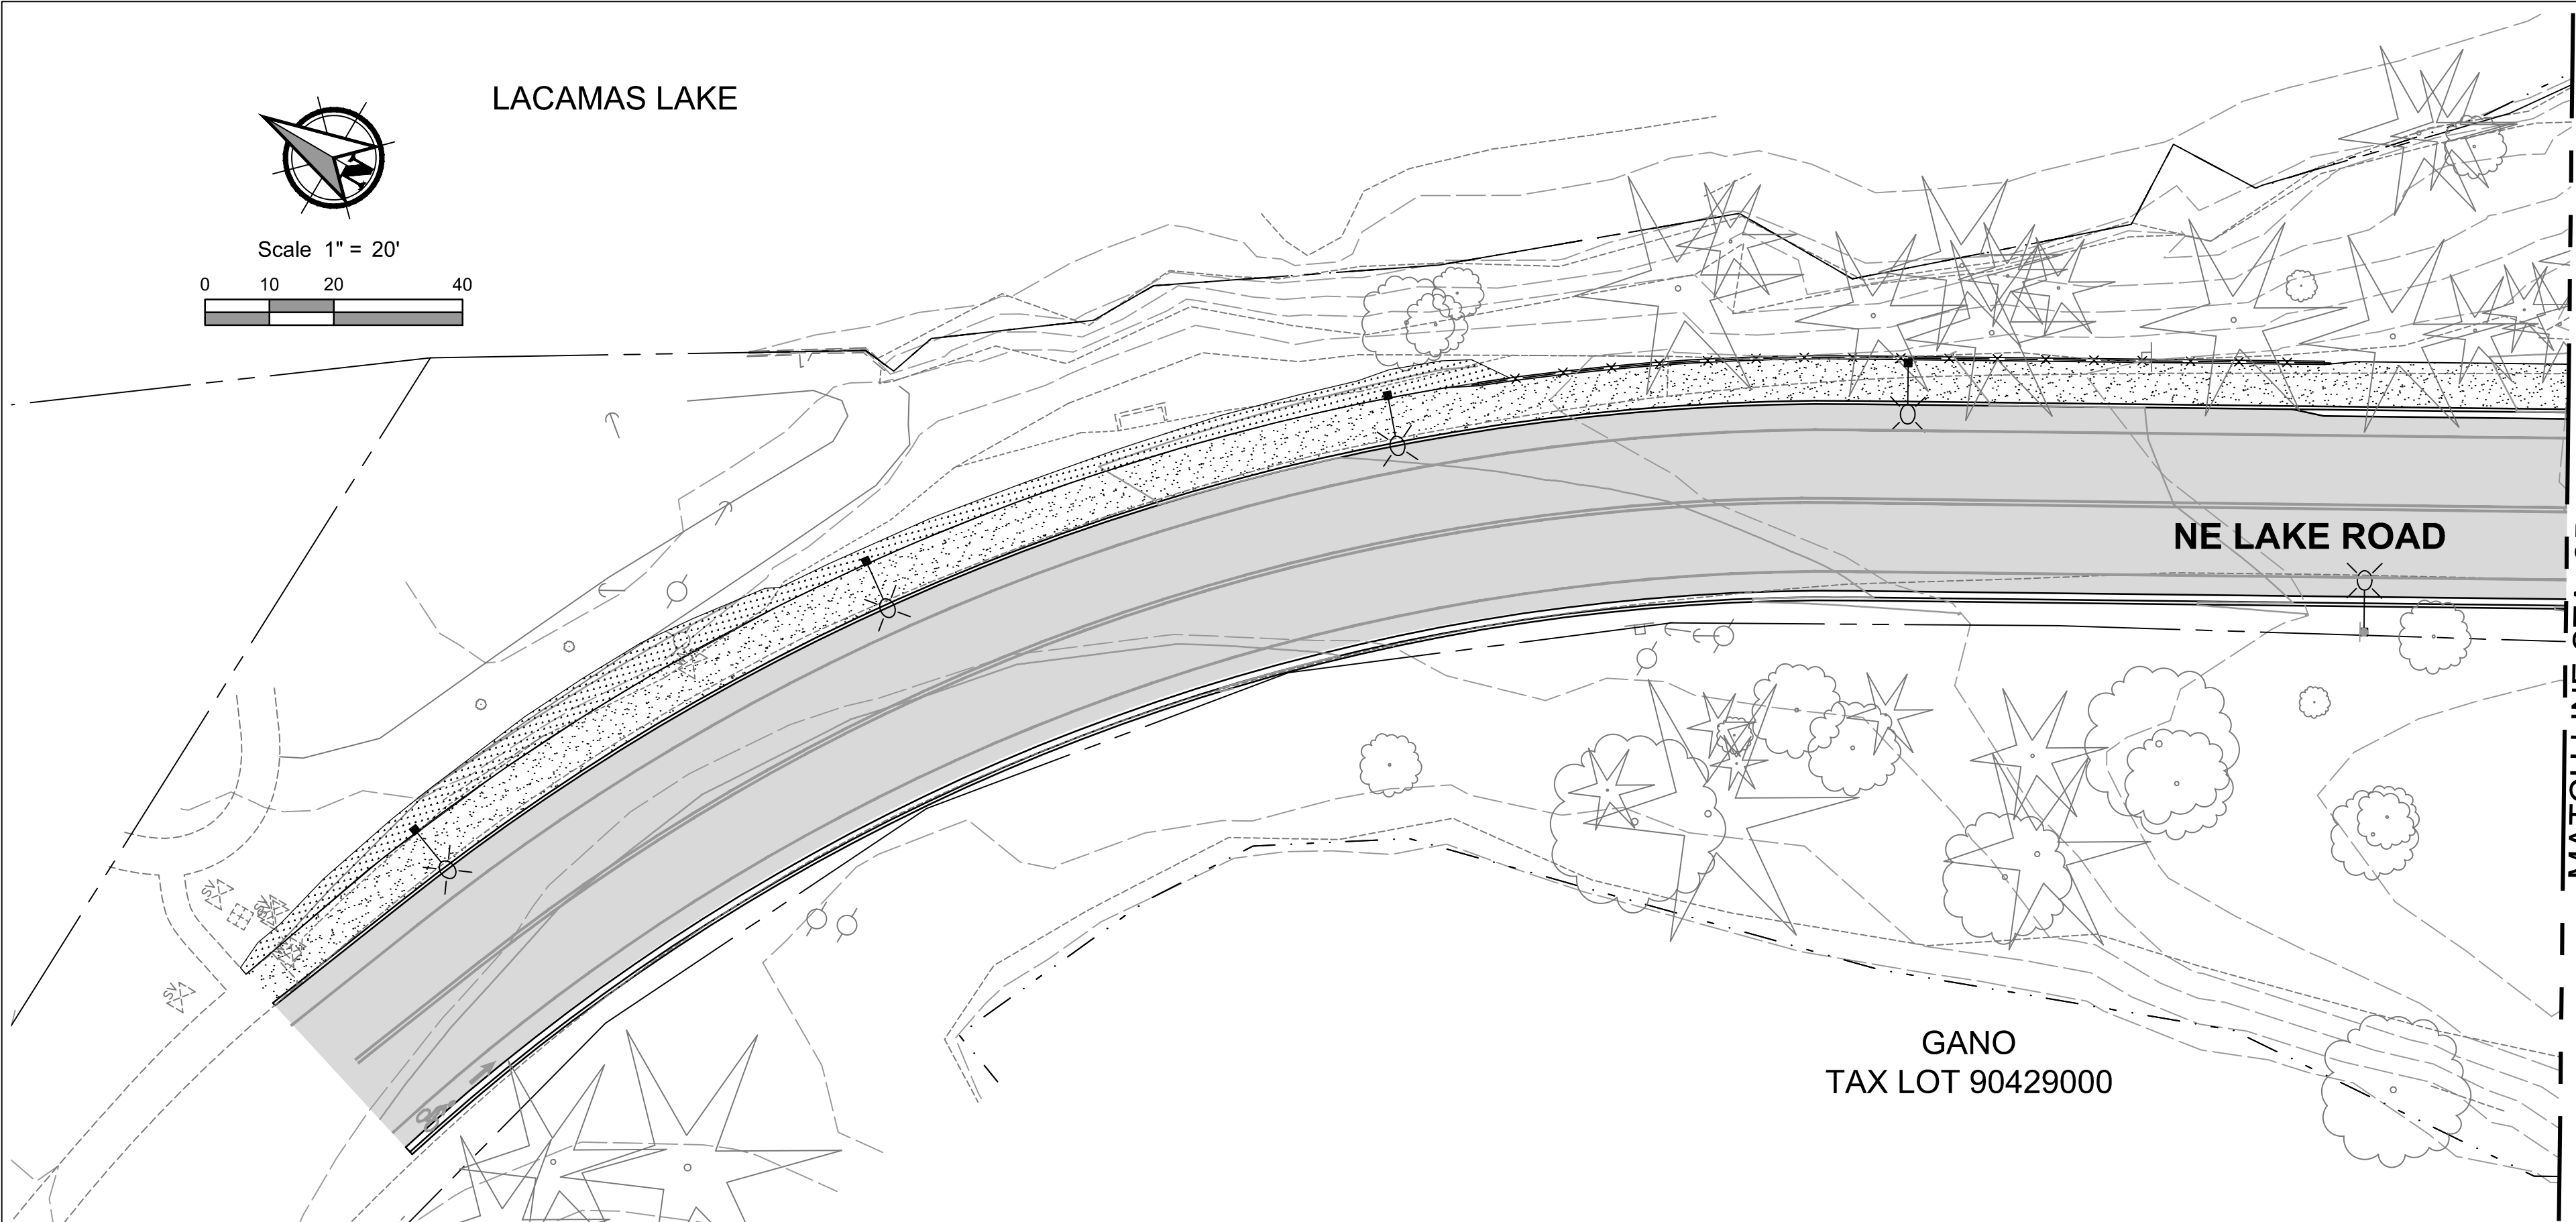

- PLANTING NOTES :**
- AREAS WITH QUANTITIES SHOWN SHALL BE INSTALLED PER THE ON-CENTER SPACING AS DESIGNATED IN THE PLANT LIST. AREAS WITH MULTIPLE SPECIES SHALL BE RANDOMLY MIXED.
  - NO EXCAVATION OF SOIL SHALL BE PERFORMED DURING INSTALLATION OF BARE ROOT PLANT MATERIALS. NO HEAVY EQUIPMENT.
  - LOG BENCH. SEE DETAILS AND SPECIAL PROVISIONS.
  - LANDSCAPE LIGHTING. SEE SPECIAL PROVISIONS.
  - INTERPRETATIVE SIGN. SEE SPECIAL PROVISIONS.
  - SPLIT RAIL CEDAR FENCE. SEE DETAILS.

**LEGEND:**

|                             |        |
|-----------------------------|--------|
| COMPACT OREGON GRAPE (SMC)  |        |
| HAMELN FOUNTAIN GRASS (SPA) |        |
| WESTERN SWORD FERN (SPM)    |        |
| BUFFER SHRUB MIX (BSM)      |        |
| EDGE SHRUB MIX (ESM)        |        |
| TREE MITIGATION MIX (TMM)   |        |
| TREE SEEDLING MIX (TSM)     |        |
| PLANT SYMBOL                | VARIES |

CALL 2 BUSINESS DAYS BEFORE YOU DIG  
1-800-424-5555  
"it's the law"  
CLARK COUNTY UTILITIES COORDINATING COUNCIL

|                            |                |                      |               |          |                  |                  |                  |
|----------------------------|----------------|----------------------|---------------|----------|------------------|------------------|------------------|
| DESIGN DATE: NOVEMBER 2019 | AS-BUILT DATE: | HORIZONTAL: AS SHOWN | VERTICAL: N/A | CONTACTS | DESIGNED BY: RMP | APPROVED BY: RMP | PROJ. ENGR.: RMR |
|----------------------------|----------------|----------------------|---------------|----------|------------------|------------------|------------------|

**City of Camas**  
WASHINGTON  
616 NE 4TH AVENUE  
CAMAS, WA 98607  
PH: (360) 817-1561


CAMAS PUBLIC WORKS  
DEPARTMENT  
NE LAKE ROAD + NE EVERETT STREET (SR-500)  
INTERSECTION IMPROVEMENTS  
LANDSCAPE PLAN

DIGITALLY SIGNED  
STATE OF WASHINGTON  
ROBERT W. PHIPPS  
PRELIMINARY  
LANDSCAPE ARCHITECT  
EXP 02/07/2027 No. 161

|   |                  |
|---|------------------|
| PROJECT NUMBER<br>T1011   |                  |
| STATUS<br><input checked="" type="checkbox"/> DRAFT<br><input type="checkbox"/> CONSTRUCTION<br><input type="checkbox"/> AS-BUILT | PAGE<br>XX OF 79 |
| CAMAS DRAWING NUMBER<br>L05   |                  |
| CAMAS CATALOG NUMBER   |                  |

90% PLANS




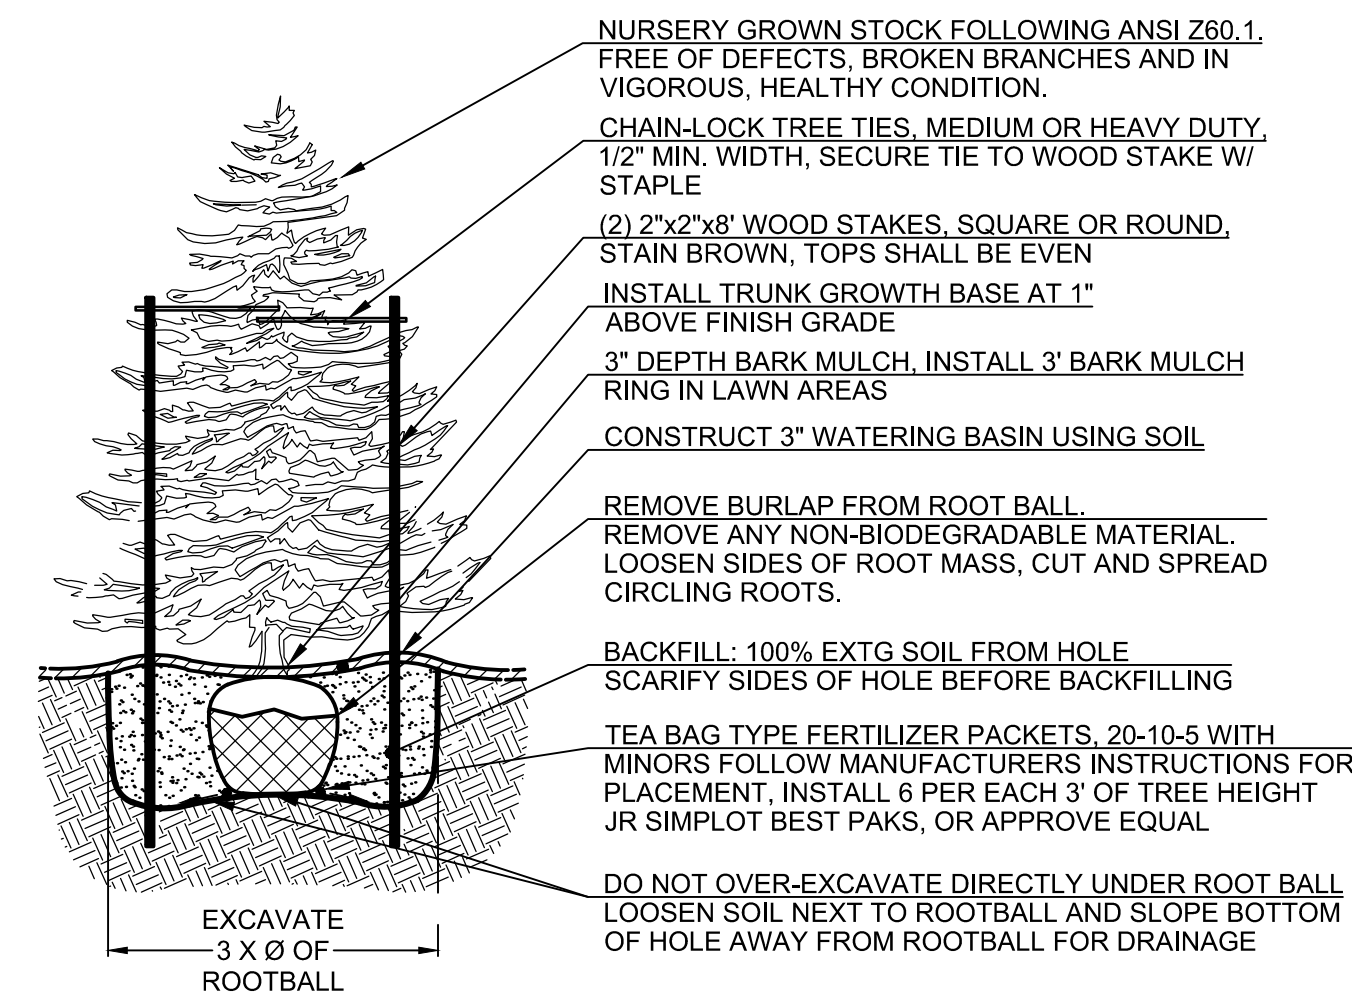

NOTE: THOROUGHLY WATER ROOTBALL REGARDLESS OF SEASON


### Coniferous Tree Detail - Staked

NOT TO SCALE

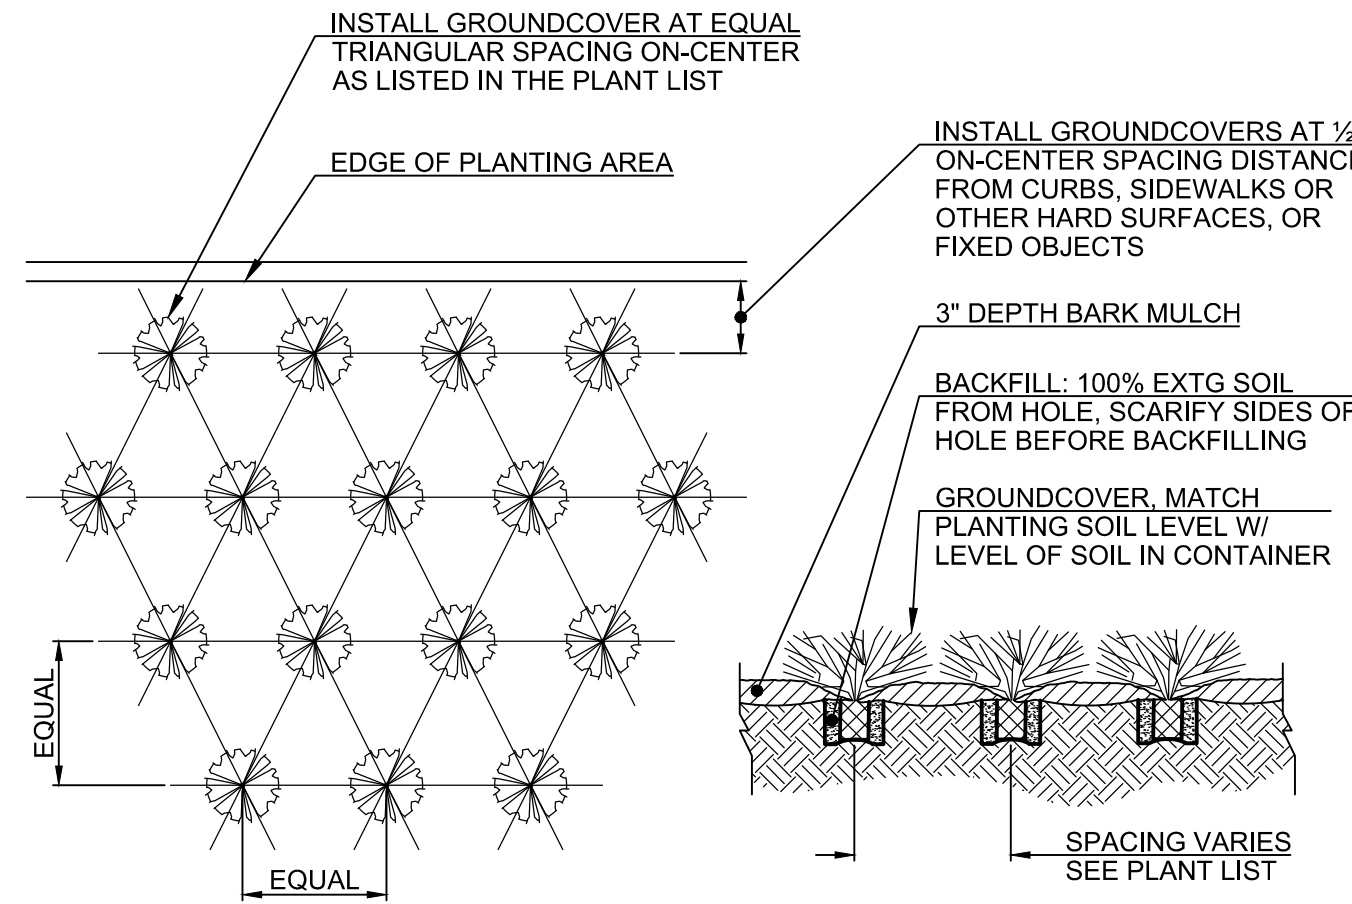

### Shrub Layout Spacing Detail


NOT TO SCALE

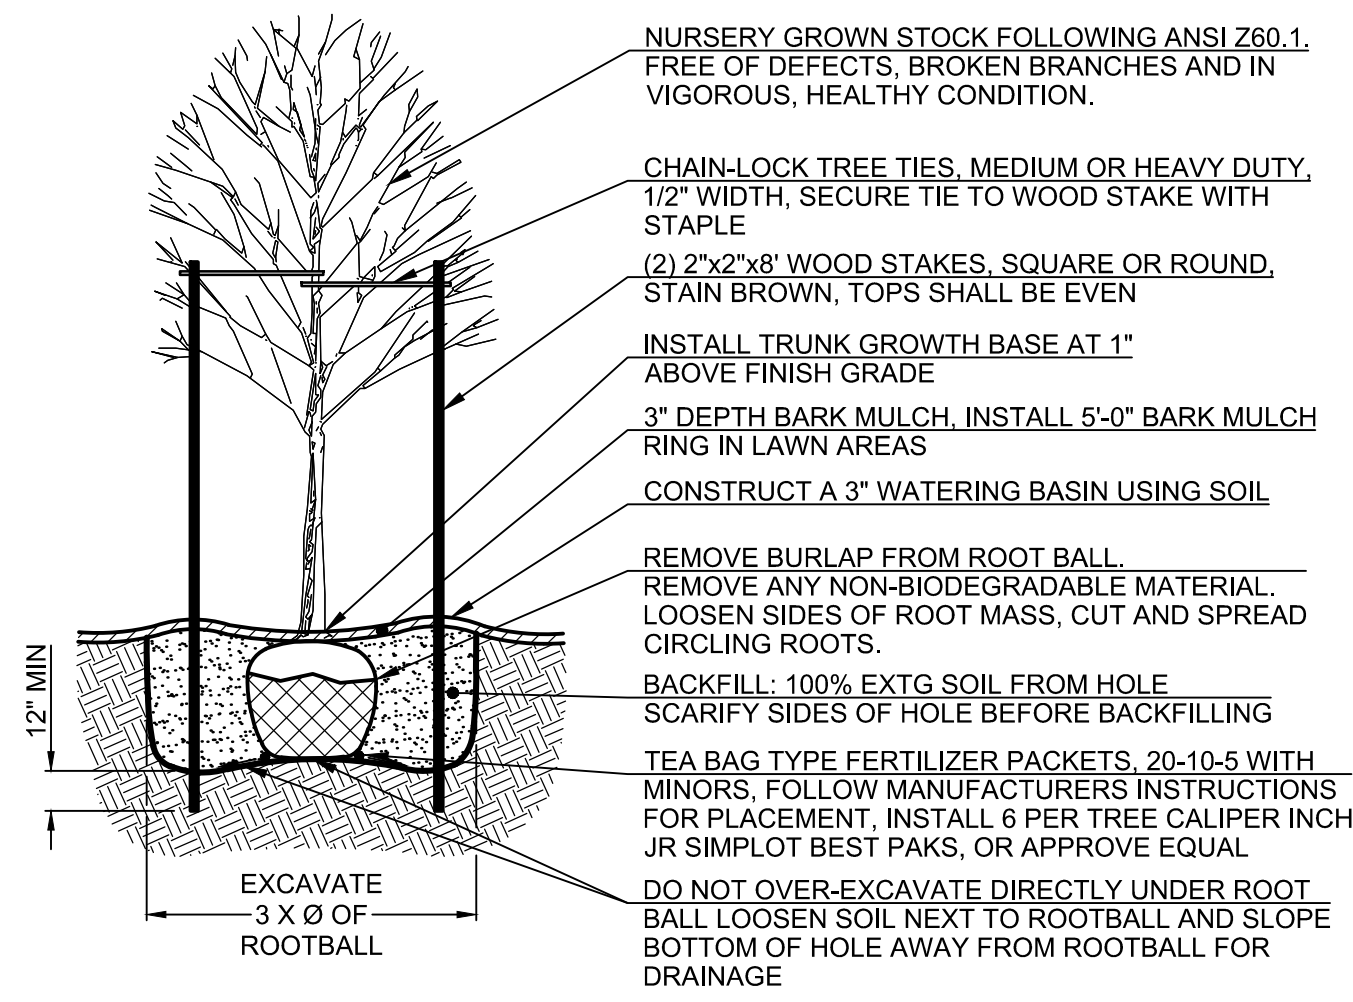

NOTE: THOROUGHLY WATER ROOTBALL REGARDLESS OF SEASON


### Broadleaf Tree Detail - Staked

NOT TO SCALE

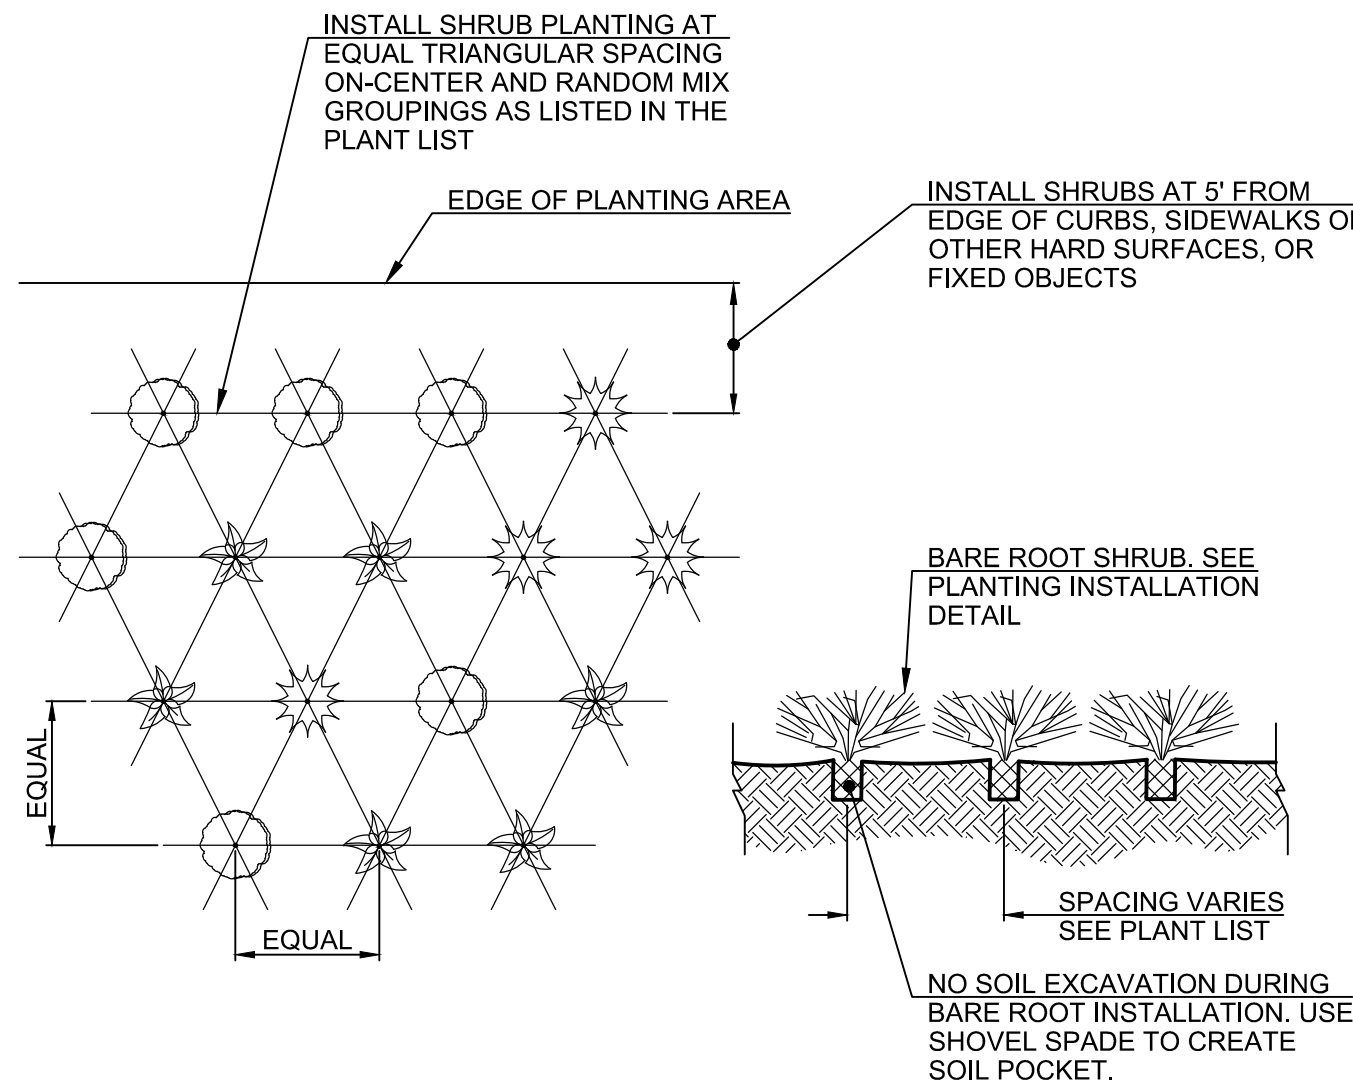

### Shrub Mitigation Planting Detail


NOT TO SCALE

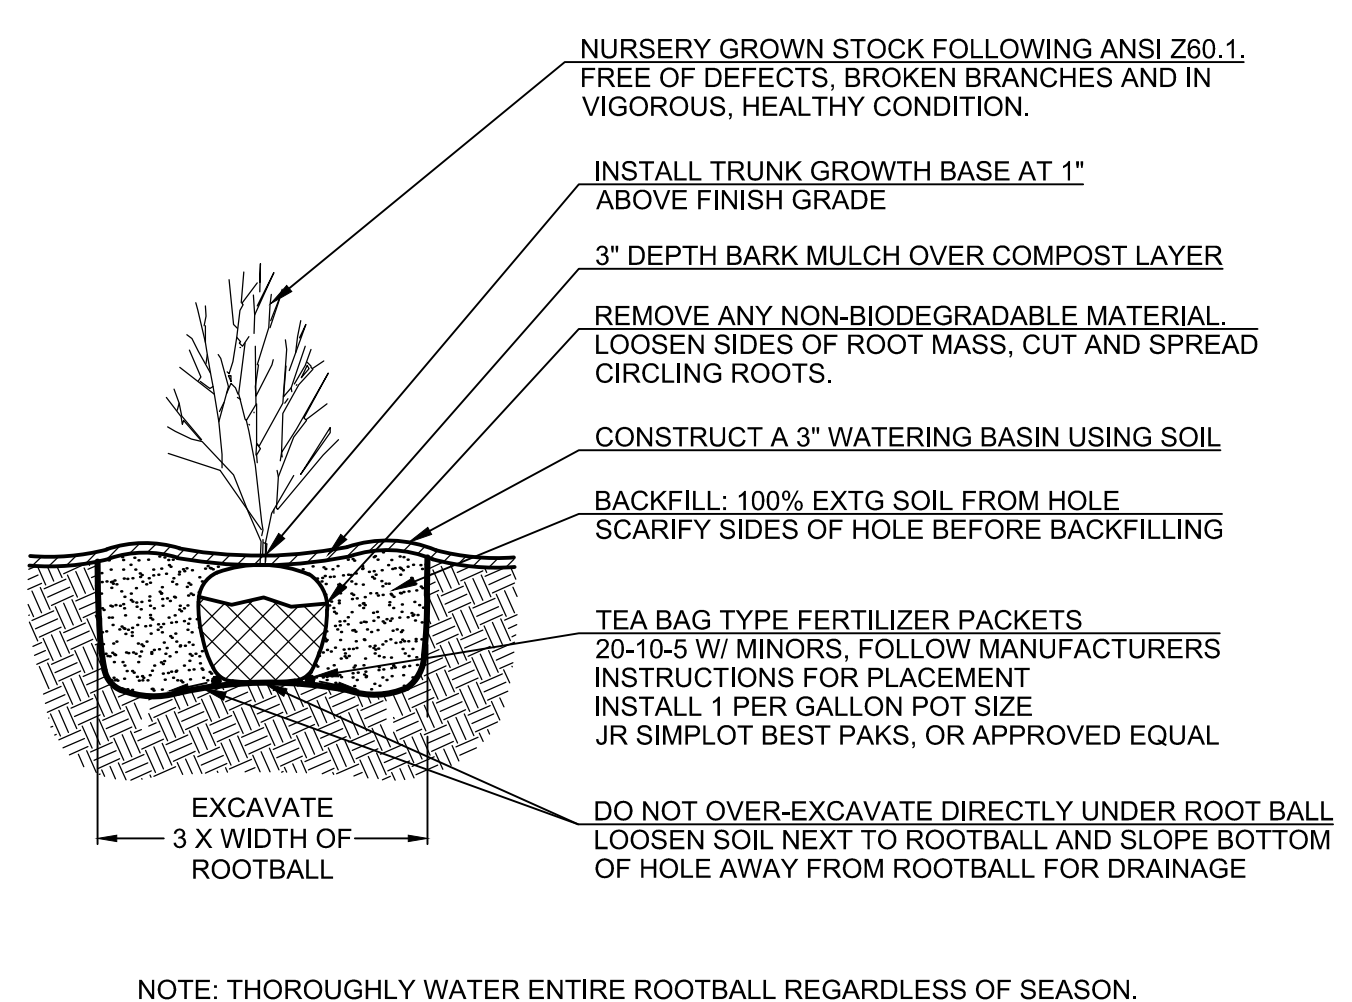

NOTE: THOROUGHLY WATER ENTIRE ROOTBALL REGARDLESS OF SEASON.

### Shrub Container Detail


NOT TO SCALE

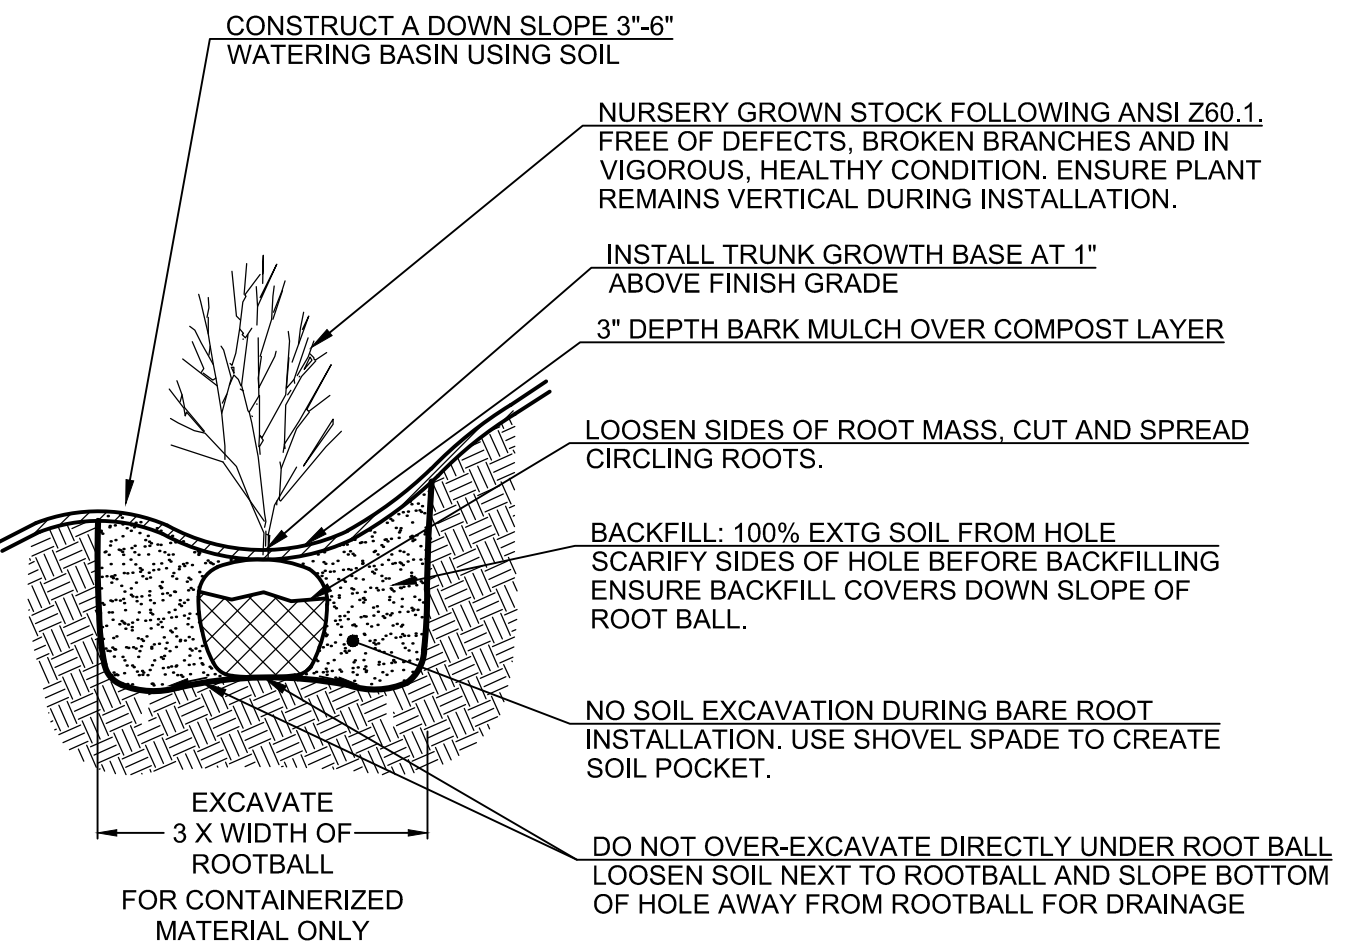

NOTE: THOROUGHLY WATER ENTIRE ROOTBALL REGARDLESS OF SEASON.

### Planting on Slope Detail


NOT TO SCALE

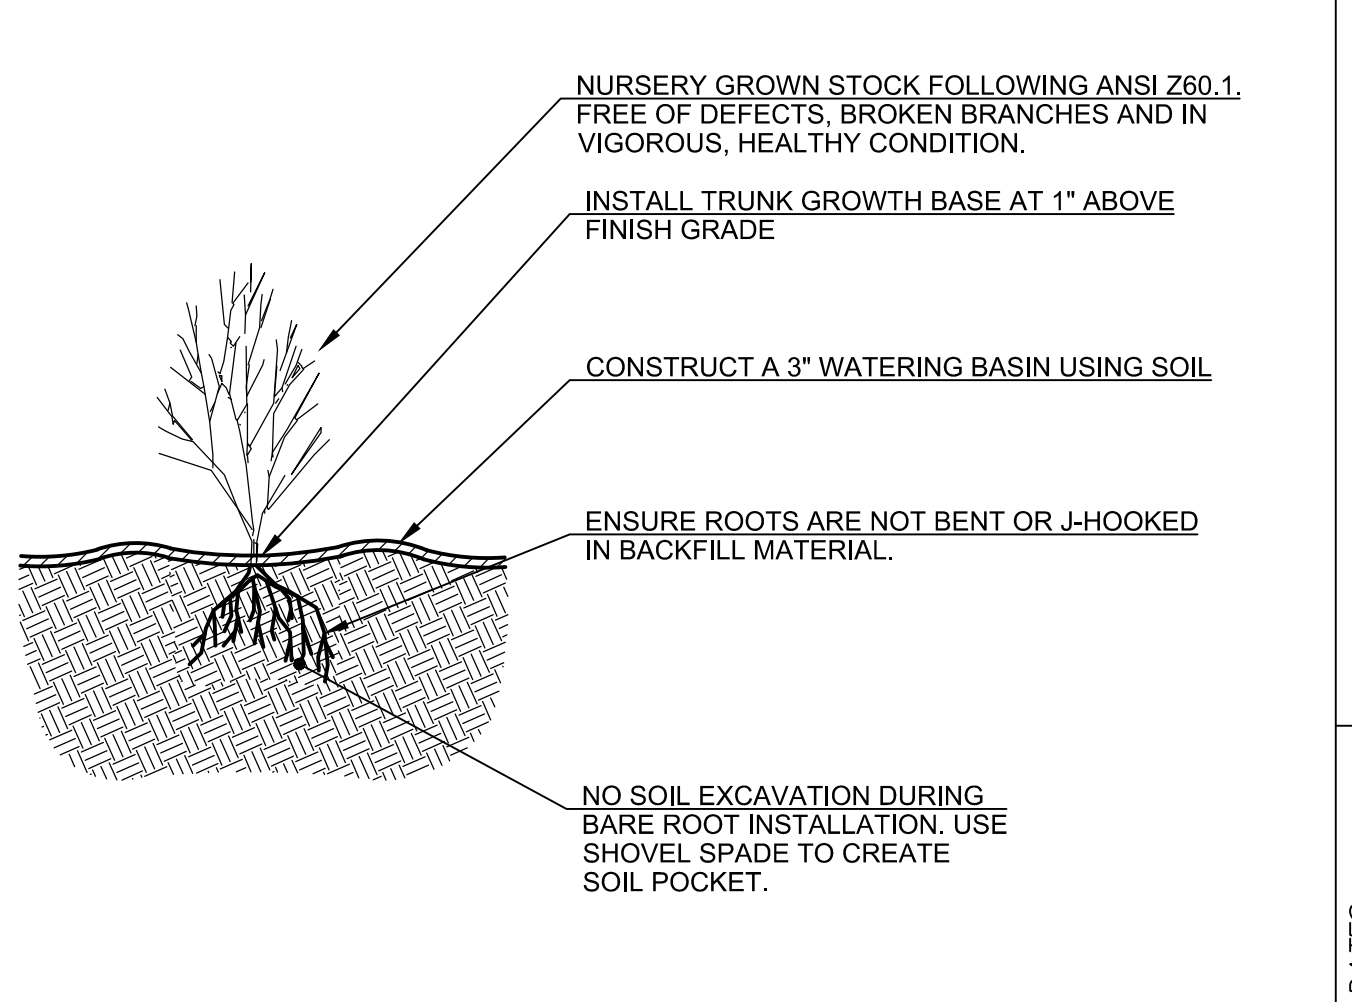

NOTE: FOLLOW SPECIFICATIONS 9-14.6(7) DURING TEMPORARY STORAGE

### Bareroot Shrub Detail

NOT TO SCALE

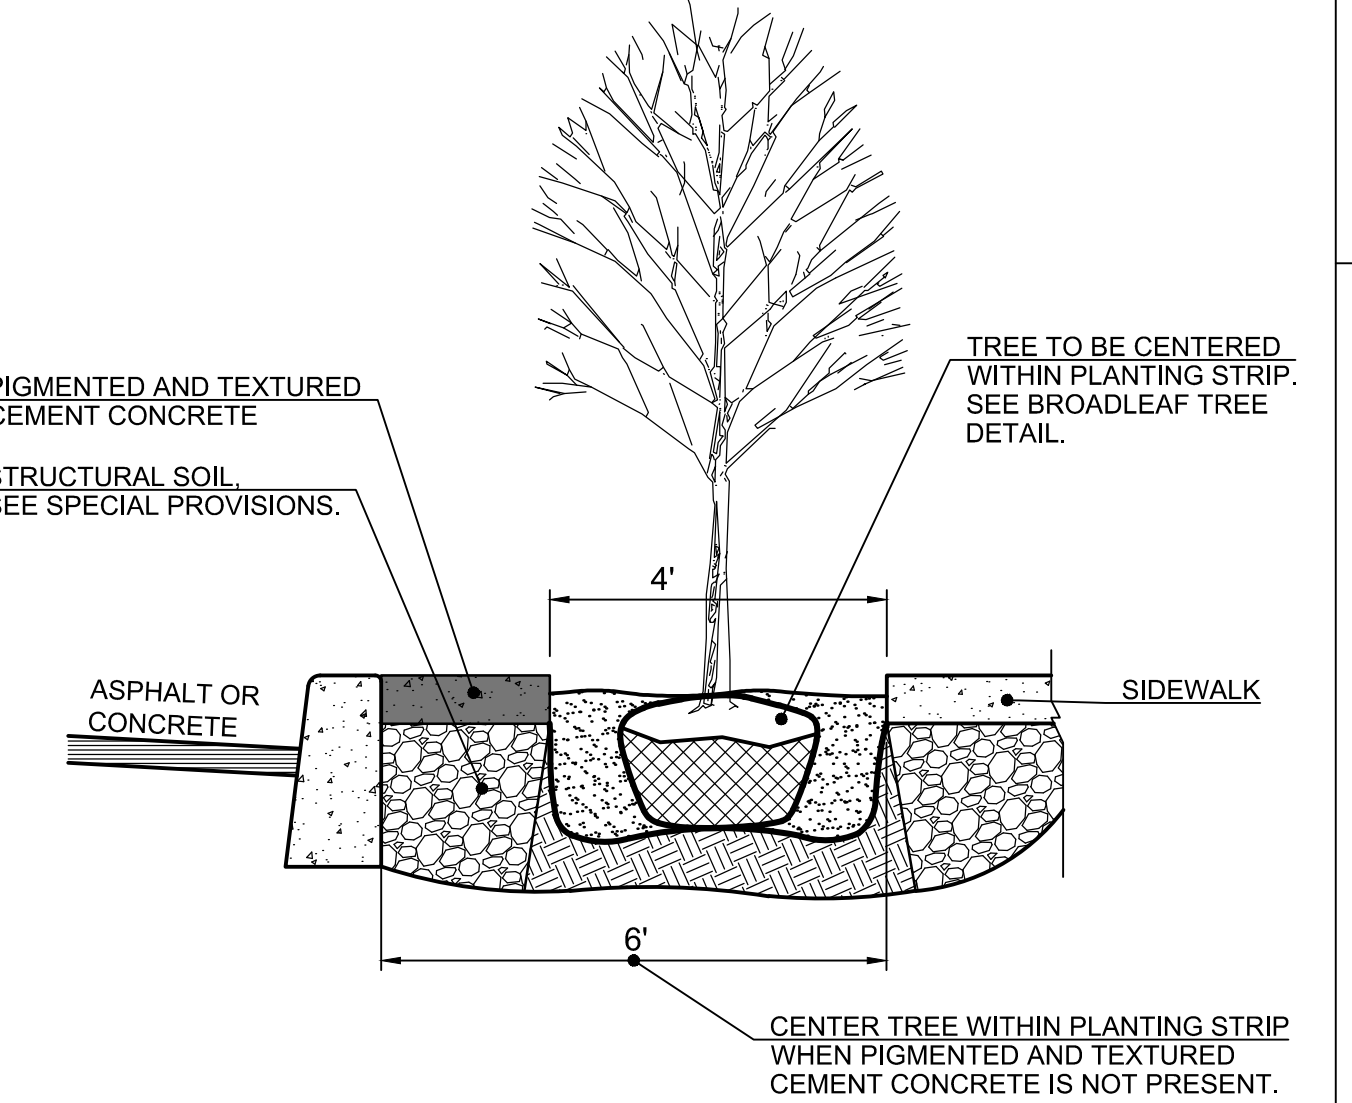

### Street Tree Planting Detail

NOT TO SCALE

CALL 2 BUSINESS DAYS BEFORE YOU DIG 1-800-424-5555 "it's the law"

CLARK COUNTY UTILITIES COORDINATING COUNCIL

|                            |                |         |                      |               |           |                  |                  |                  |
|----------------------------|----------------|---------|----------------------|---------------|-----------|------------------|------------------|------------------|
| DESIGN DATE: NOVEMBER 2019 | AS-BUILT DATE: | SCALES: | HORIZONTAL: AS SHOWN | VERTICAL: N/A | CONTACTS: | DESIGNED BY: RMP | APPROVED BY: RMP | PROJ. ENGR.: RMR |
|----------------------------|----------------|---------|----------------------|---------------|-----------|------------------|------------------|------------------|

City of Camas WASHINGTON 616 NE 4TH AVENUE CAMAS, WA 98607 PH: (360) 817-1561

CAMAS PUBLIC WORKS DEPARTMENT


NE LAKE ROAD + NE EVERETT STREET (SR-500) INTERSECTION IMPROVEMENTS LANDSCAPE DETAILS

DIGITALLY SIGNED


STATE OF WASHINGTON ROBERT W. PHIPPS PRELIMINARY

EXPIRATION DATE: 02/07/2022 NO. 161


|   |               |
|---|---------------|
| PROJECT NUMBER T1011   |               |
| STATUS <input checked="" type="checkbox"/> DRAFT <input type="checkbox"/> CONSTRUCTION <input type="checkbox"/> AS-BUILT | PAGE XX OF 79 |
| CAMAS DRAWING NUMBER L06                                                                                                 |               |
| CAMAS CATALOG NUMBER   |               |

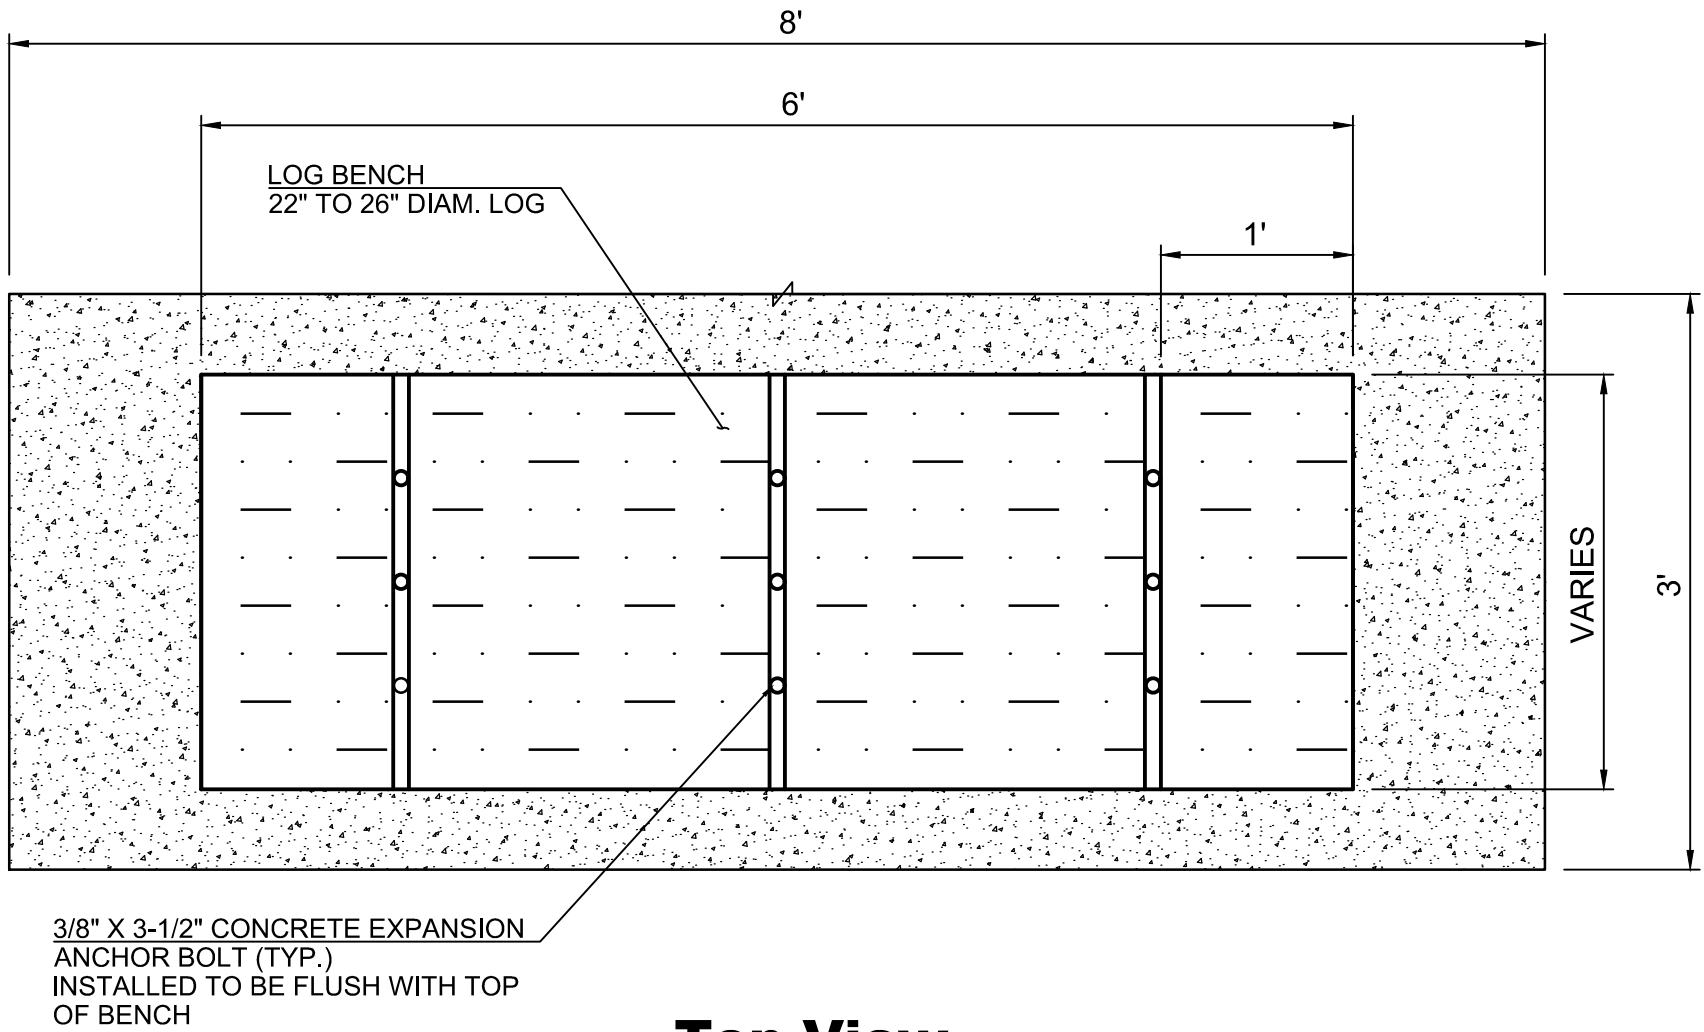

Top View

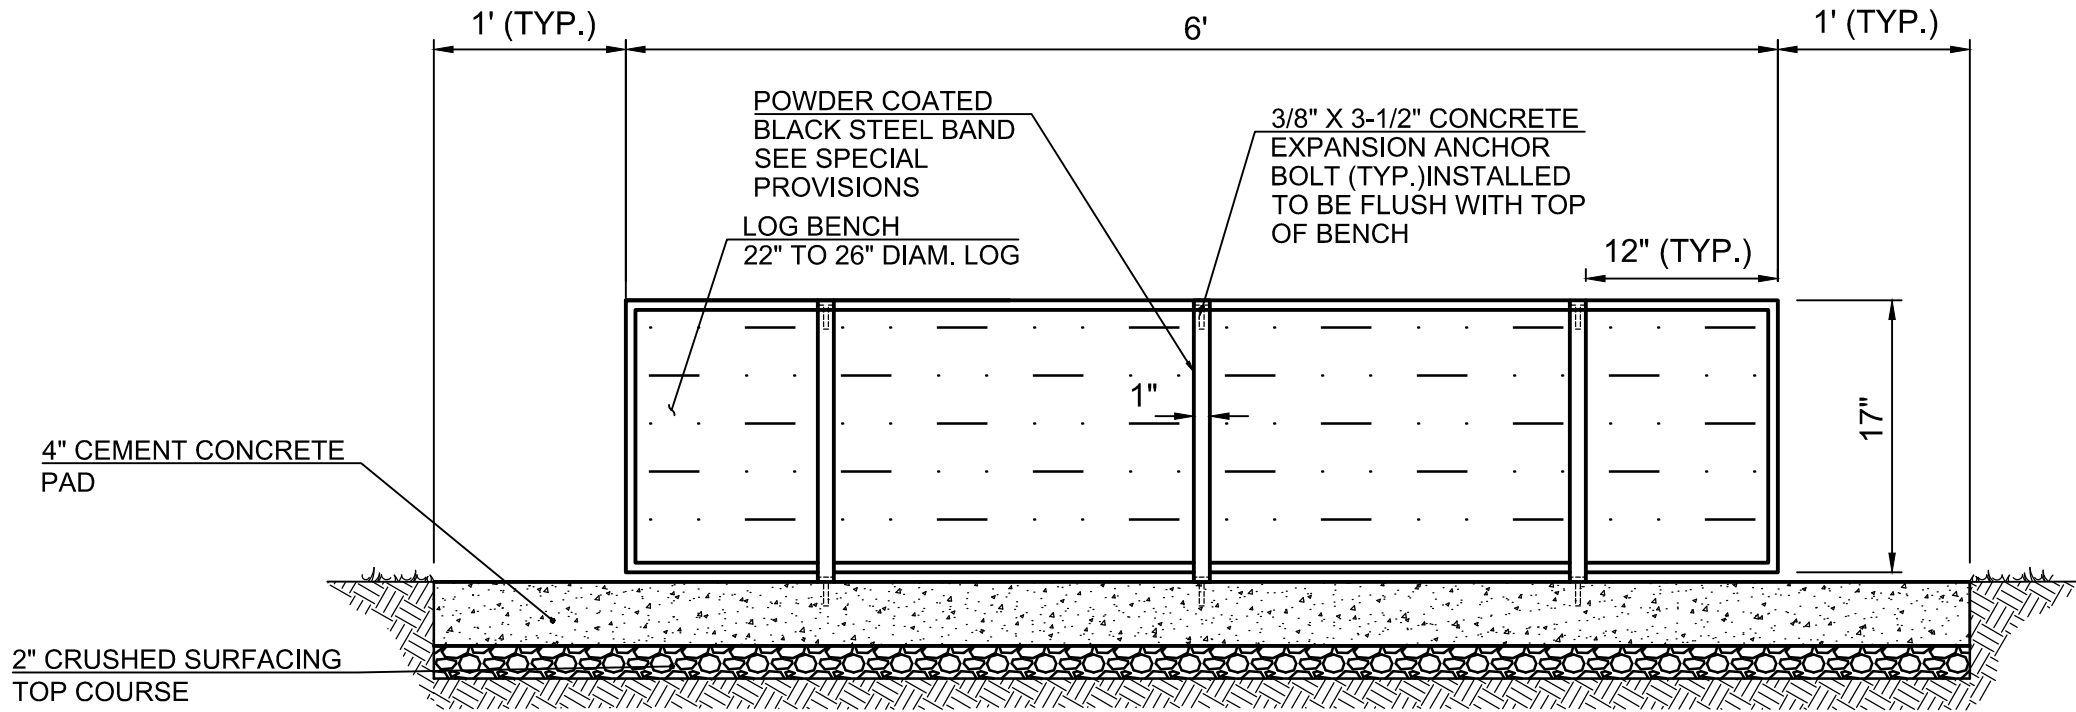


Front View

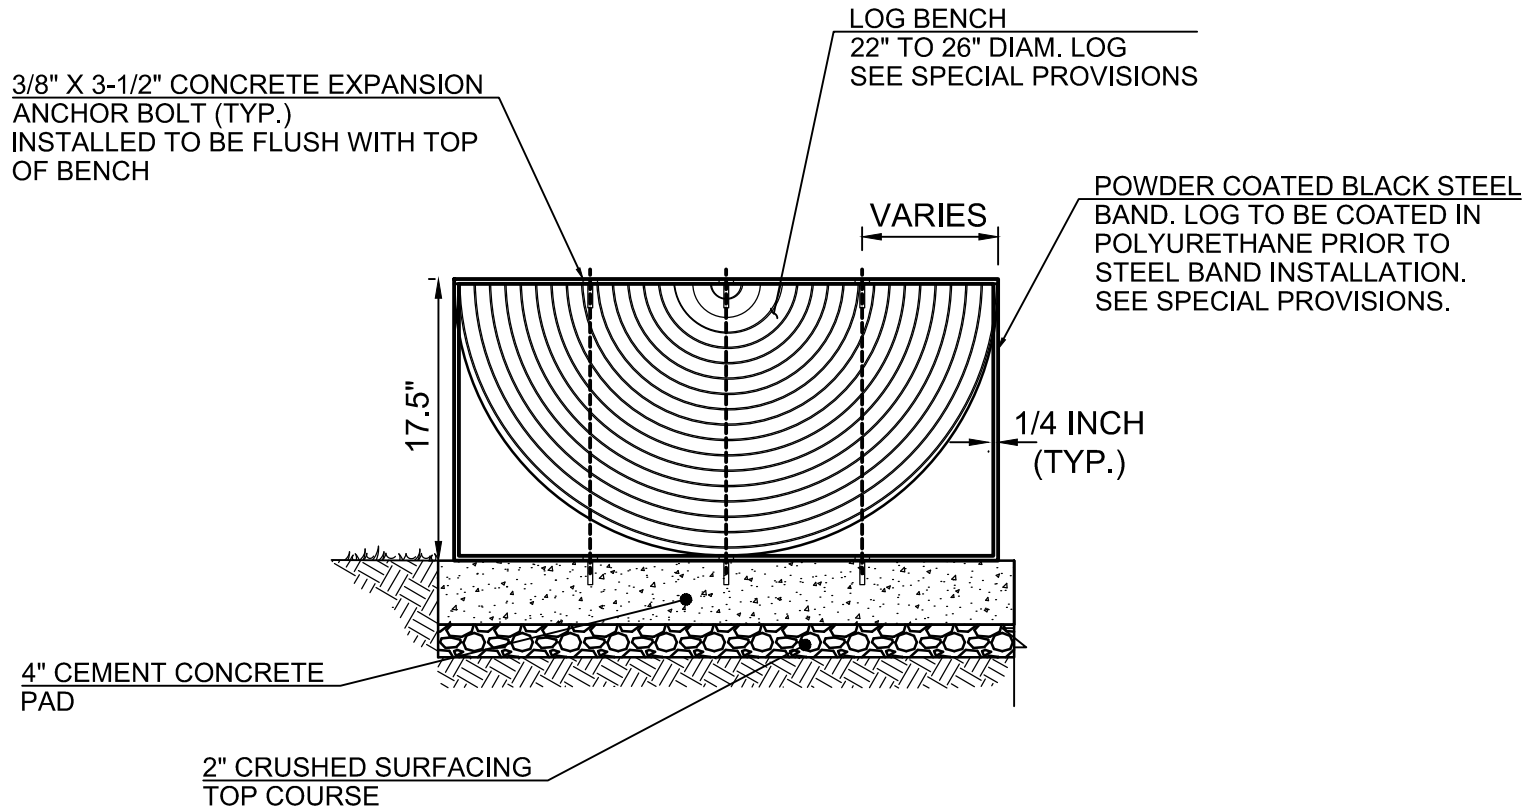

Side View


Log Bench Detail

NOT TO SCALE

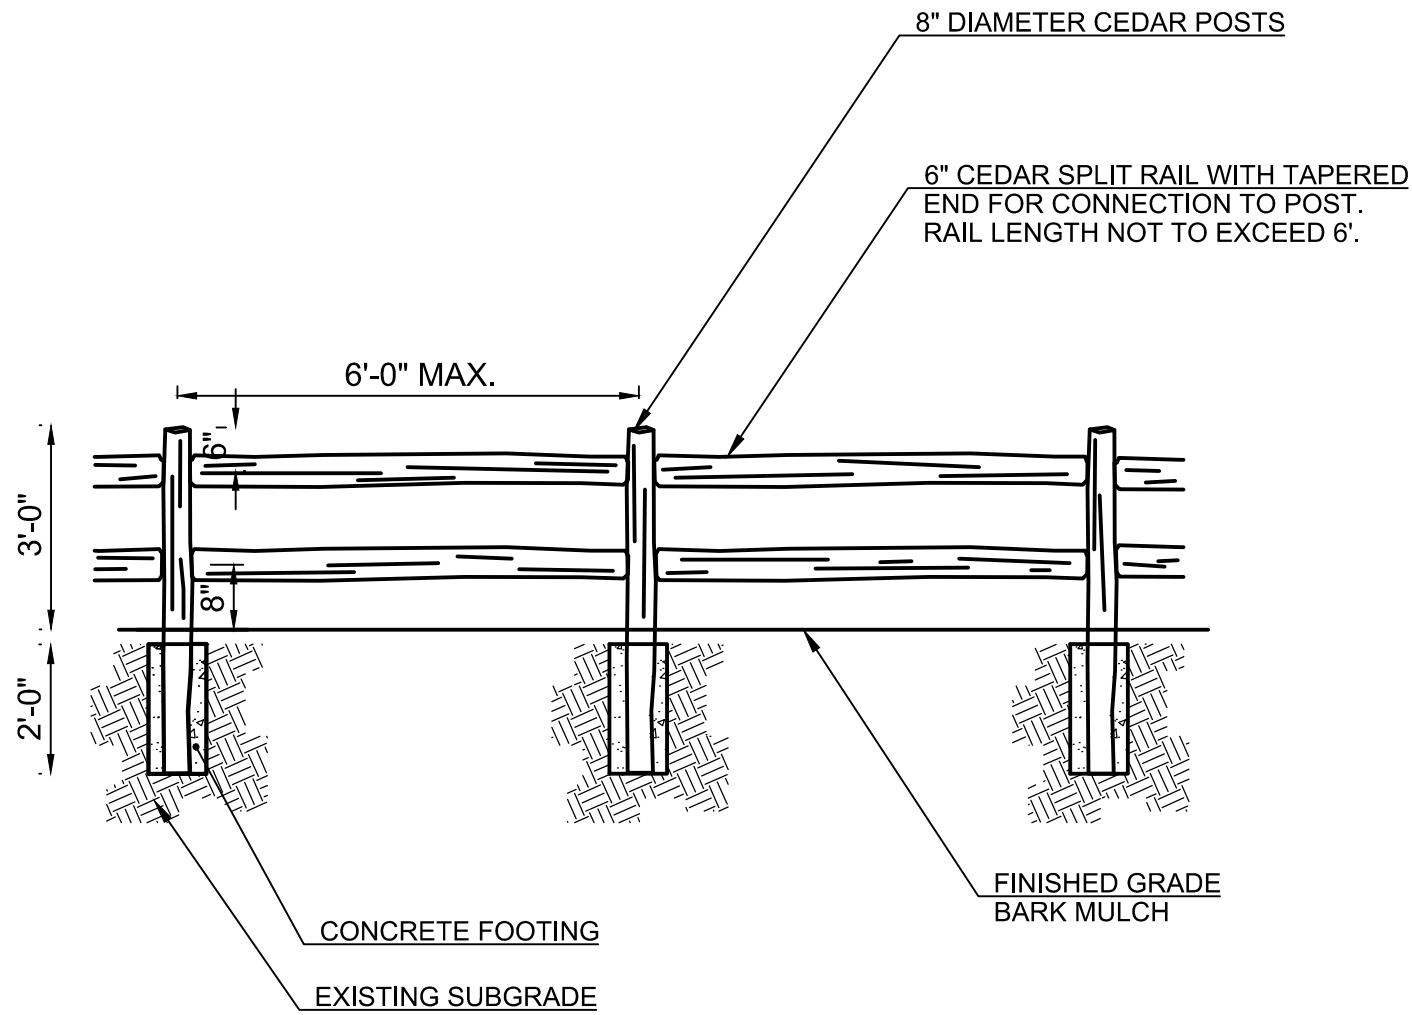

Two Rail Cedar Split Rail Fence Detail

NOT TO SCALE

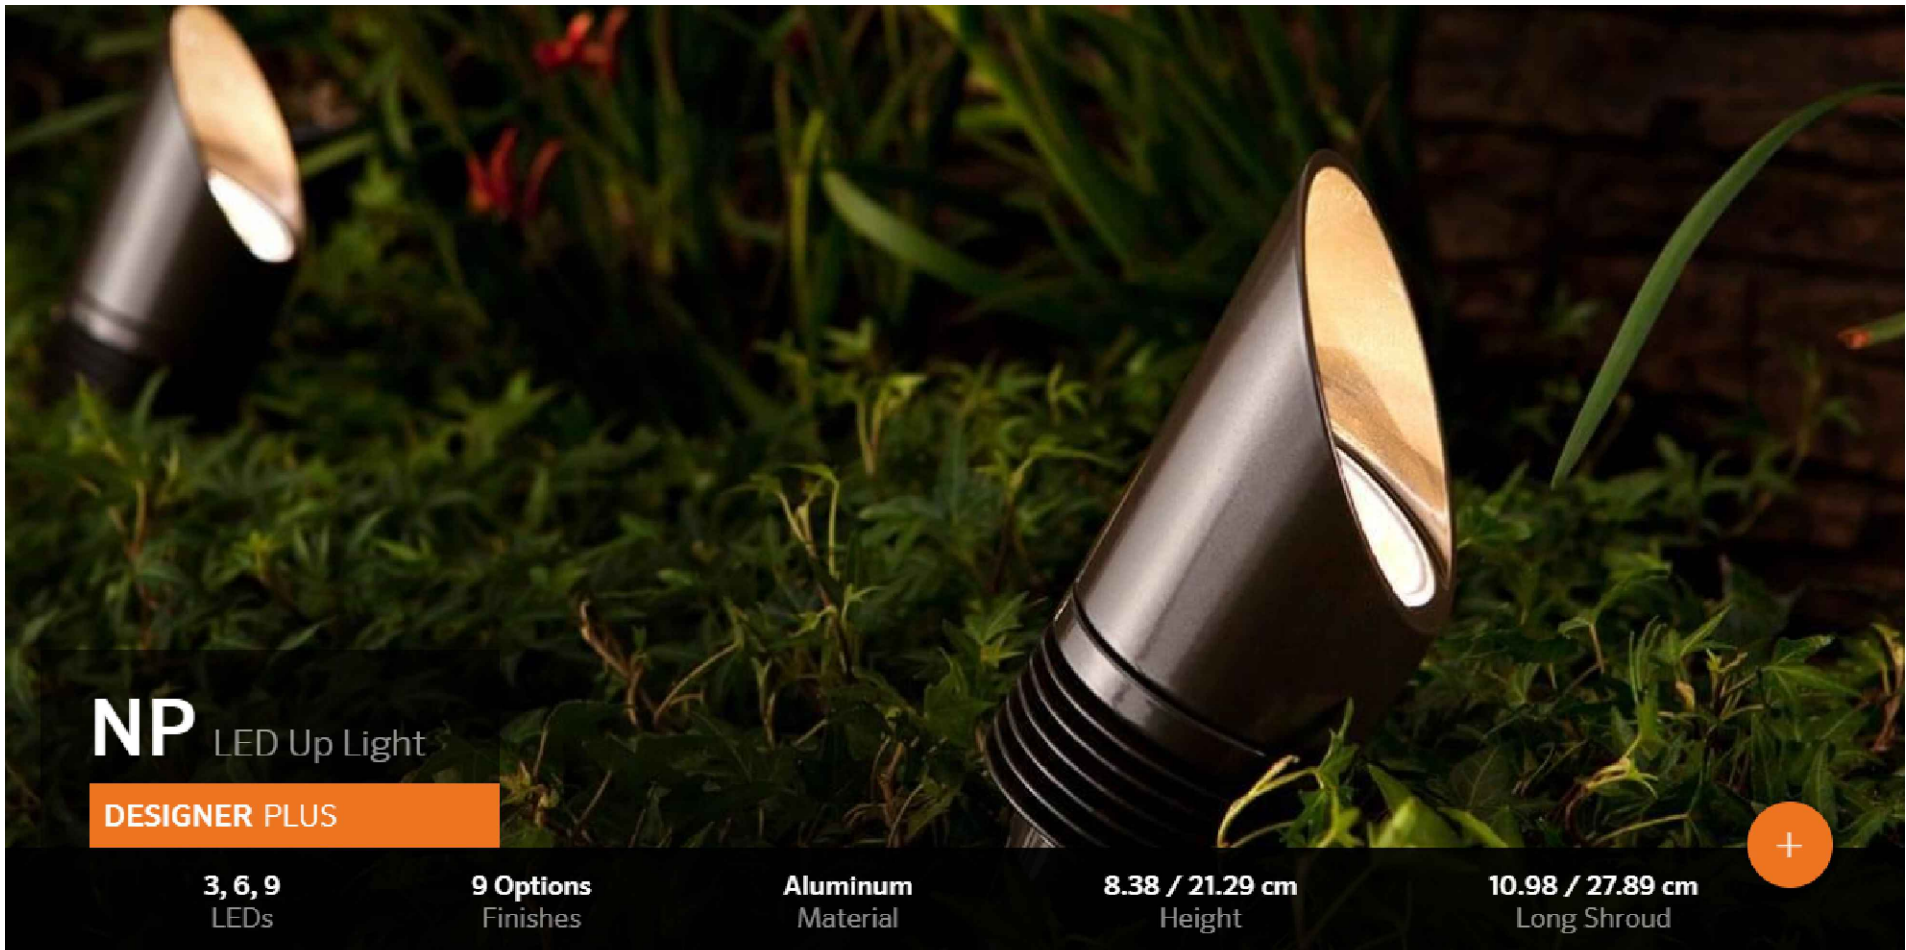

LIGHTS SHALL BE CAST BRONZE WITH HOODED CONE SHAPED SHROUD. LEDS CAPABLE OF RGB CHANGING AND CALENDAR BASED PROGRAMMING.

Low Voltage Landscape Lighting - Conceptual

NOT TO SCALE



FRACTURED EARTH CONCRETE PATTERN WESTWOOD BROWN COLOR WITH CHESTNUT ACCENT

Pigmented and Textured Concrete Example

NOT TO SCALE

CALL 2 BUSINESS DAYS BEFORE YOU DIG 1-800-424-5555 "it's the law"

CLARK COUNTY UTILITIES COORDINATING COUNCIL

| DESIGN DATE:   | NOVEMBER 2019 |
|----------------|---------------|
| AS-BUILT DATE: |               |
| SCALES         |               |
| HORIZONTAL:    | AS SHOWN      |
| VERTICAL:      | N/A           |
| CONTACTS       |               |
| DESIGNED BY:   | RMP           |
| APPROVED BY:   | ESWB          |
| PROJ. ENGR.:   | BWR           |

City of Camas  
WASHINGTON

616 NE 4TH AVENUE  
CAMAS, WA 98607  
PH: (360) 817-1561

CAMAS PUBLIC WORKS  
DEPARTMENT

NE LAKE ROAD + NE EVERETT STREET (SR-500)  
INTERSECTION IMPROVEMENTS  
SITE FURNISHING DETAILS

DIGITALLY SIGNED

PRELIMINARY

| PROJECT NUMBER       | T1011   |
|----------------------|---|
| STATUS               | <input checked="" type="checkbox"/> DRAFT<br><input type="checkbox"/> CONSTRUCTION<br><input type="checkbox"/> AS-BUILT |
| PAGE                 | XX OF 79   |
| CAMAS DRAWING NUMBER | L07   |
| CAMAS CATALOG NUMBER |   |

90% PLANS